
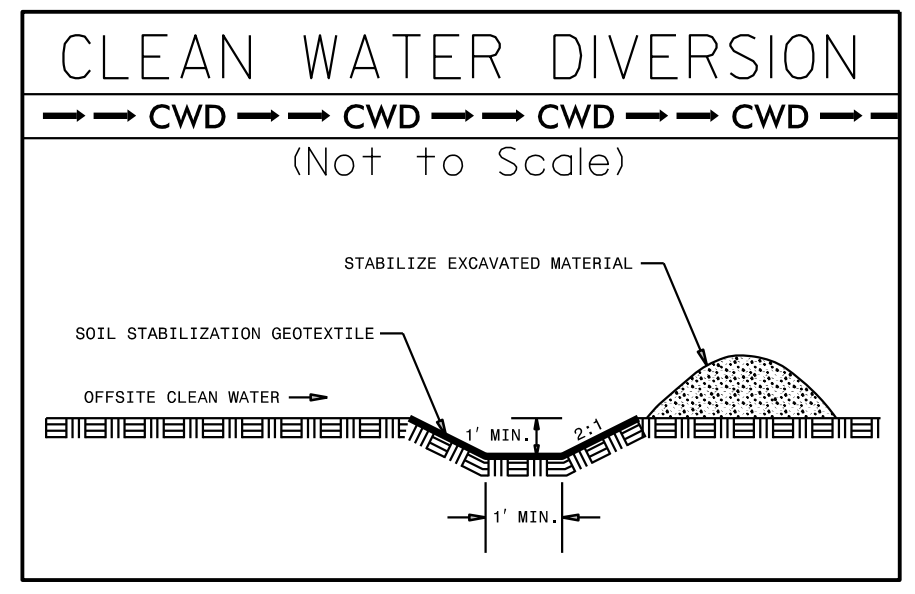


7/2/99

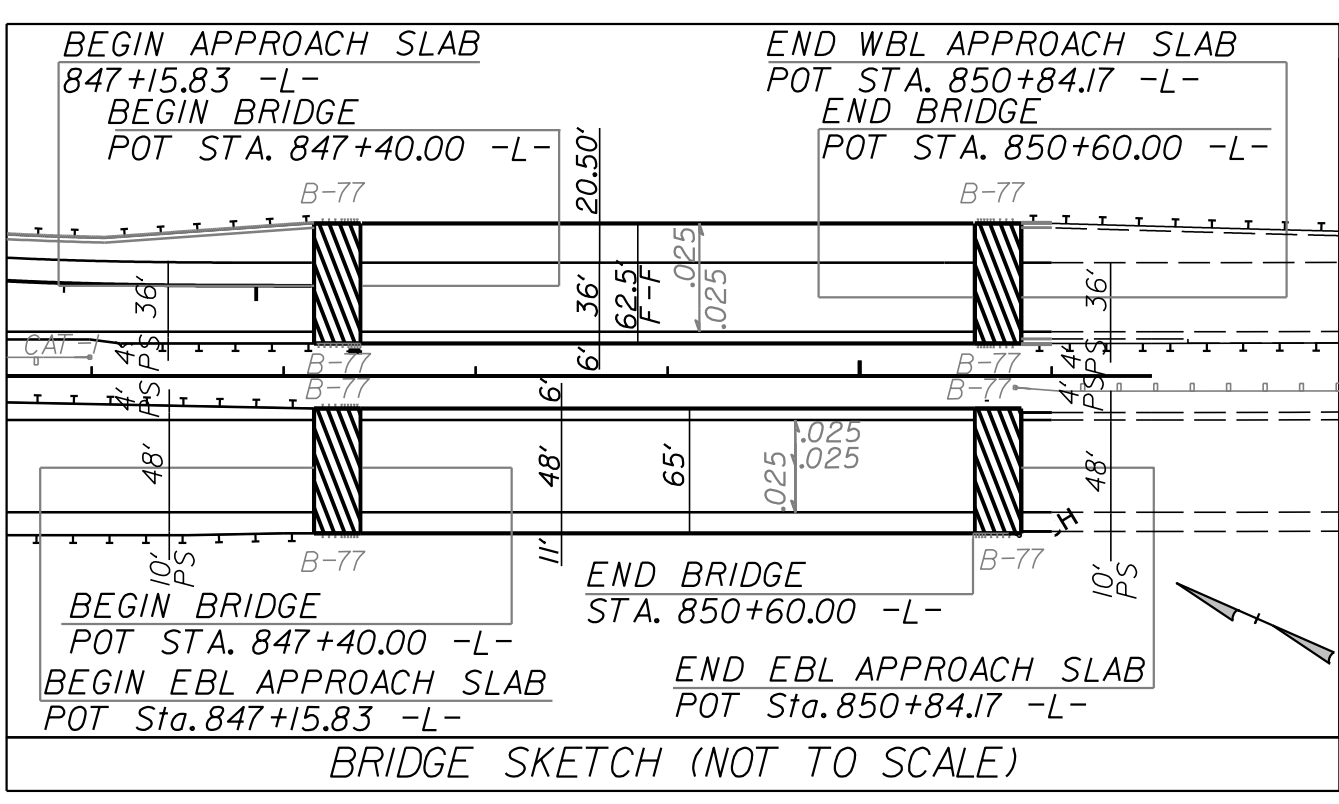

PROJECT REFERENCE NO. R-2707D	SHEET NO. EC-53/CONST.19
RW SHEET NO.	
ROADWAY DESIGN ENGINEER	HYDRAULICS ENGINEER

FINAL GRADING
EROSION CONTROL FOR
CONSTRUCTION SHEET 19

Place Matting for Erosion Control
on Slope as Work Allows.
Sta. 10+00 to Sta. 15+50 -RAMP_A- RT

