



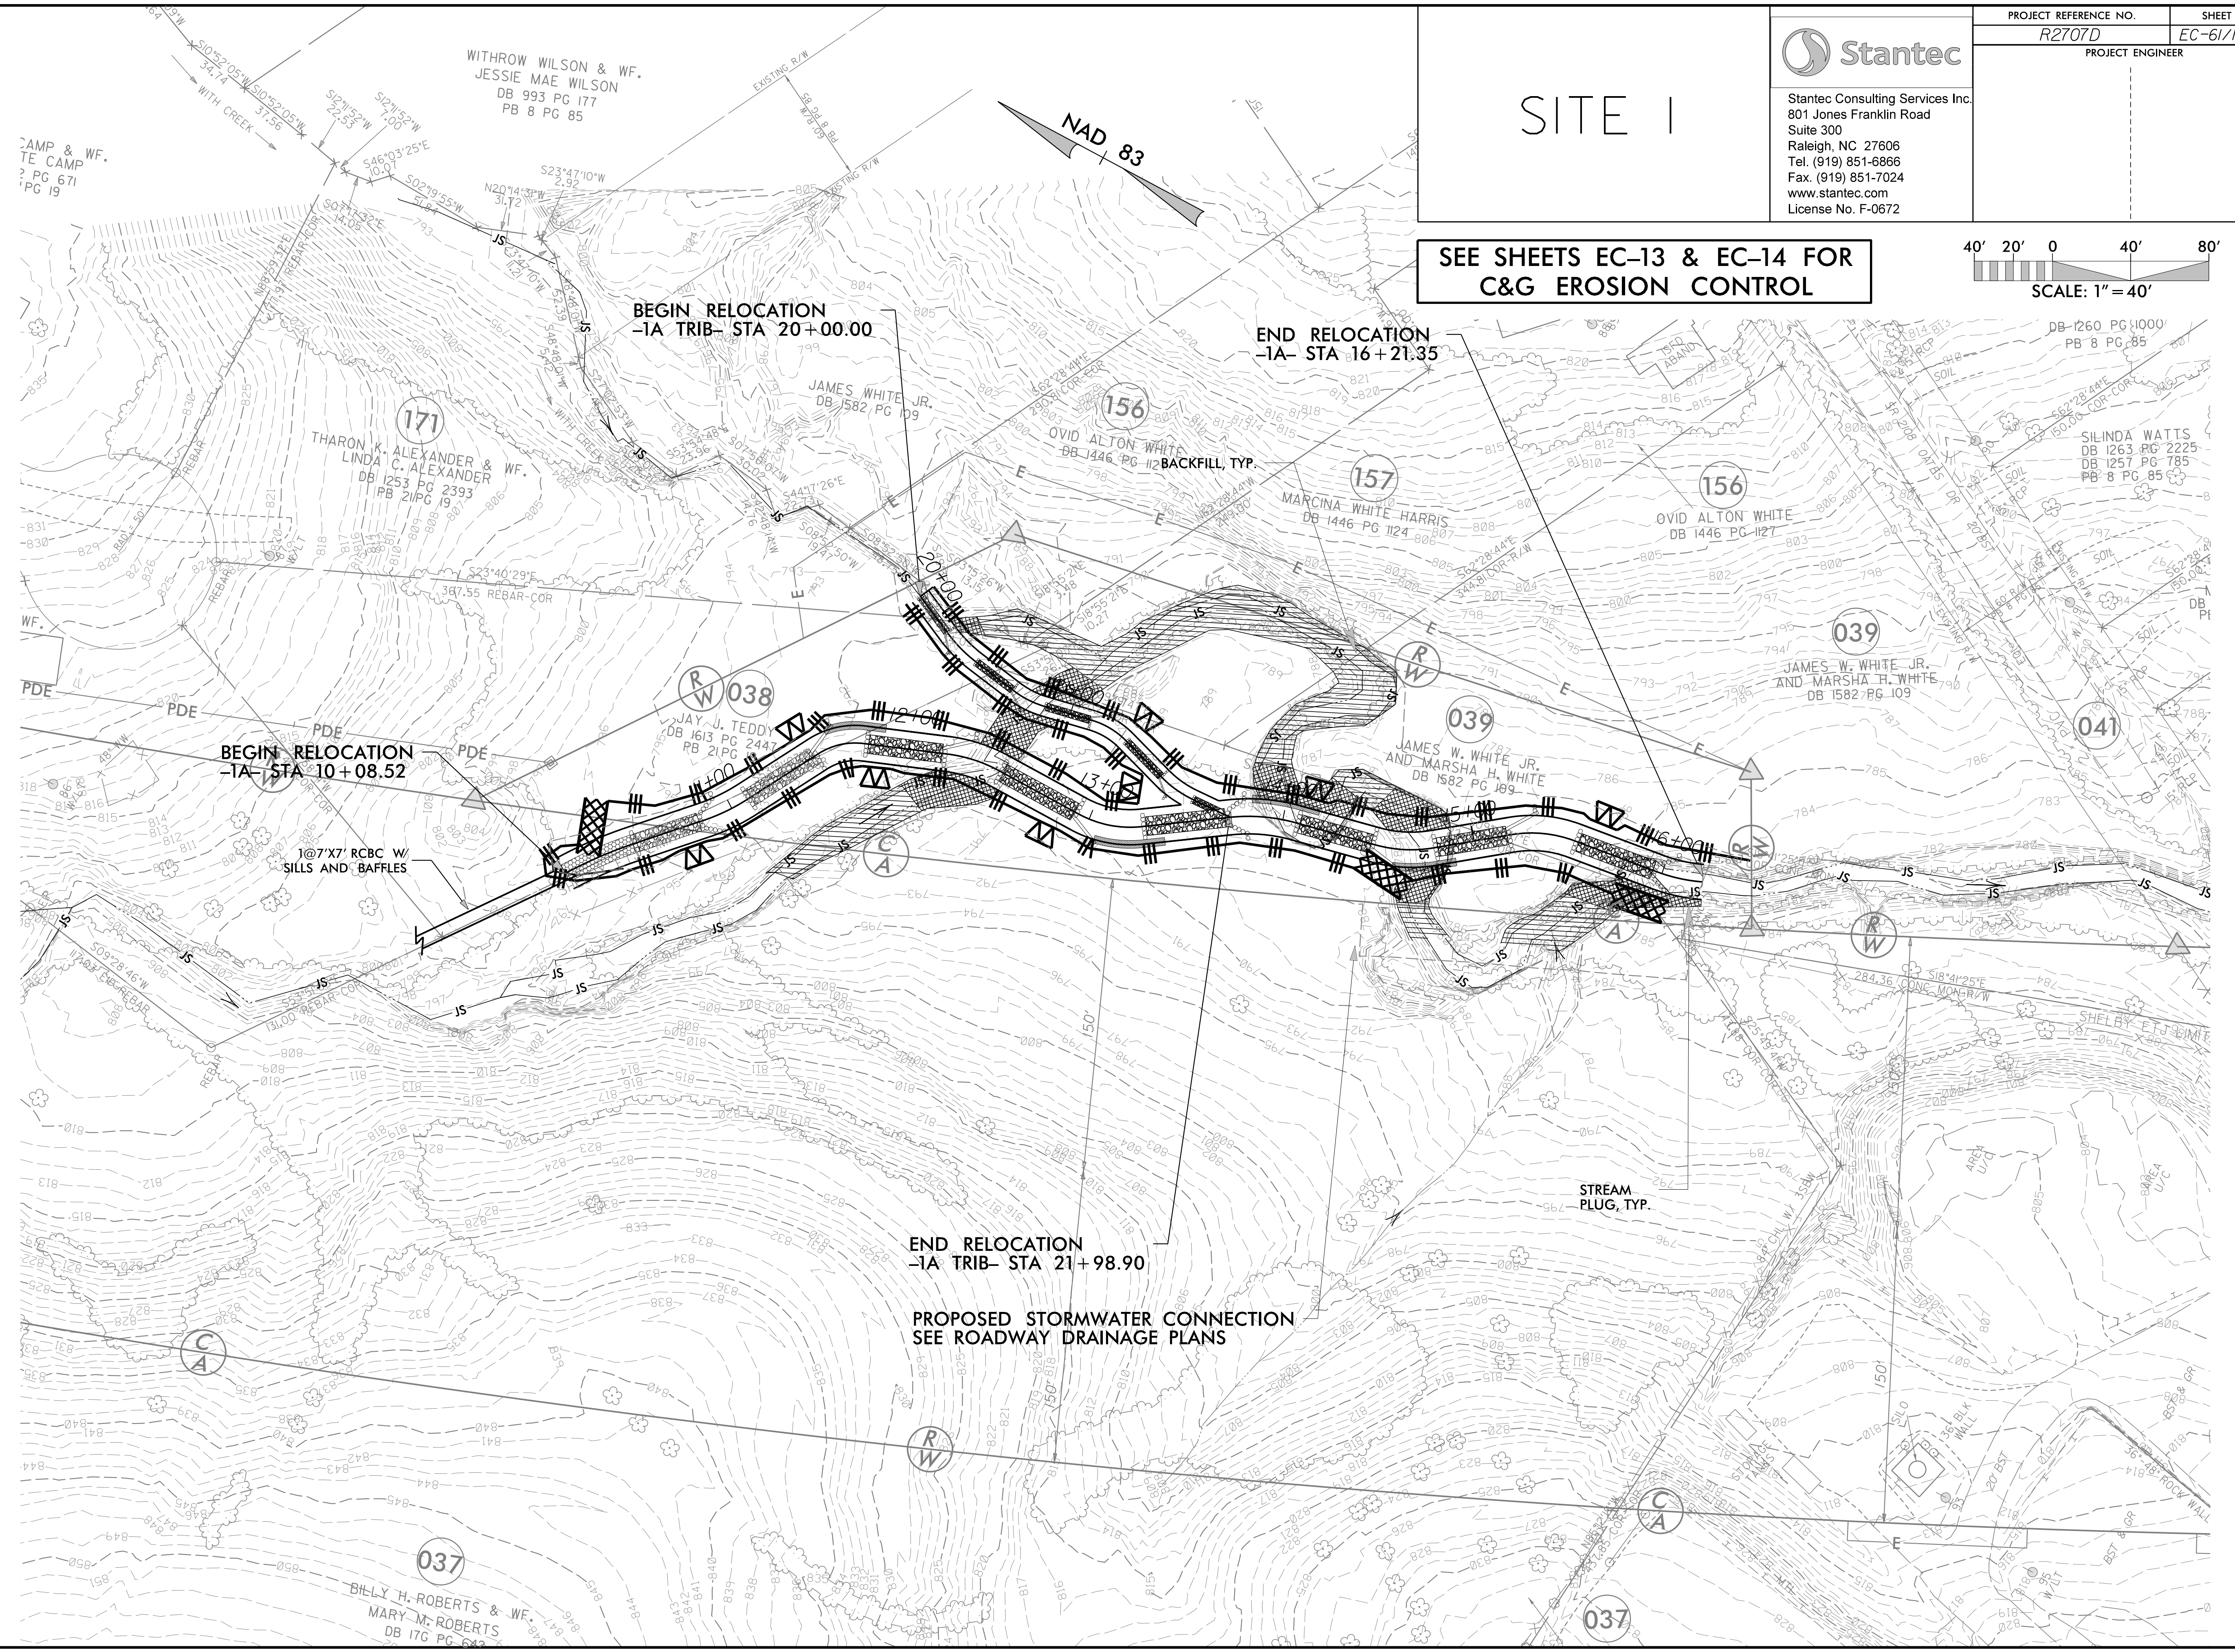

Stantec Consulting Services Inc.  
 801 Jones Franklin Road  
 Suite 300  
 Raleigh, NC 27606  
 Tel. (919) 851-6866  
 Fax. (919) 851-7024  
 www.stantec.com  
 License No. F-0672

# SITE I

SEE SHEETS EC-13 & EC-14 FOR  
 C&G EROSION CONTROL

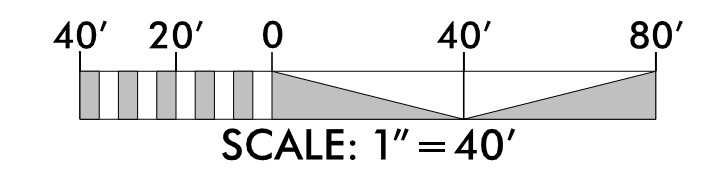

REVISIONS

R2707D.ec.dsn\_psh\_61\_NS\_04.dgn  
 11/14/2023 10:44:00 AM