
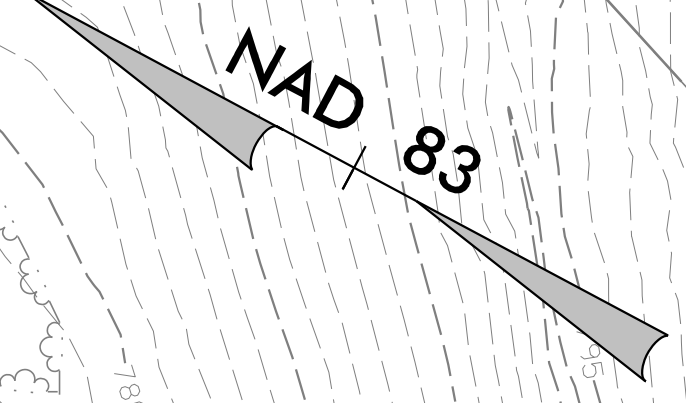


SITE 3

PROJECT REFERENCE NO.	SHEET NO.
R2707D	EC-63/NS-06
PROJECT ENGINEER	

Stantec
Stantec Consulting Services Inc.
801 Jones Franklin Road
Suite 300
Raleigh, NC 27606
Tel. (919) 851-6866
Fax. (919) 851-7024
www.stantec.com
License No. F-0672

SEE SHEETS EC-14 & EC-15 FOR
C&G EROSION CONTROL

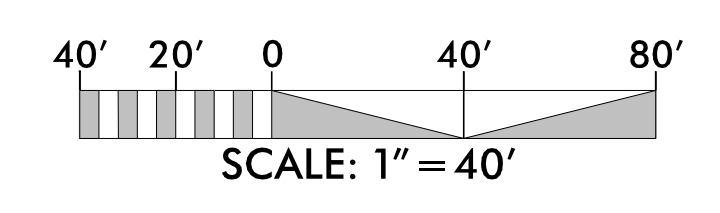

MATCHLINE -2A- STA 52+00.00 SEE SHEET OSM-05

END RELOCATION
-2A UPPER- STA 53+38.09
BEGIN RELOCATION
-2A LOWER-

END RELOCATION
-2A LOWER- STA 57+41.00

END RELOCATION
-2C- STA 64+59.64

BACKFILL, TYP.

END RELOCATION
-2B- STA 63+23.20
BEGIN RELOCATION -2C-

STREAM
PLUG, TYP.
2 @ 8'X8' RCBC
W/SILLS
BEGIN RELOCATION
-2B- STA 60+06.29

PROPOSED STORMWATER CONNECTION
SEE ROADWAY DRAINAGE PLANS

REVISIONS

R2707D.ec.dsn, psh, 63, NS, 06.dgn
12/14/2023