

09_08/2019

TIP PROJECT: R-2707D




CONTRACT: C204851

STATE OF NORTH CAROLINA
DIVISION OF HIGHWAYS

**PLAN FOR CHANNEL RELOCATION
CLEVELAND COUNTY**

**LOCATION: US 74, SHELBY BYPASS FROM EAST OF NC 150
TO EXISTING US 74, WEST OF SR 2238
(LONG BRANCH ROAD)
TYPE OF WORK: STREAM RELOCATION**

STATE	STATE PROJECT REFERENCE NO.	SHEET NO.	TOTAL SHEETS
N.C.	R-2707D	NS-1	
STATE PROJ. NO.	F.A. PROJ. NO.	DESCRIPTION	
34497.1.FS6	NHS-0074(164)	P.E.	
34497.2.13	N/A	RW & UTIL	
34497.3.12	N/A	CONST.	

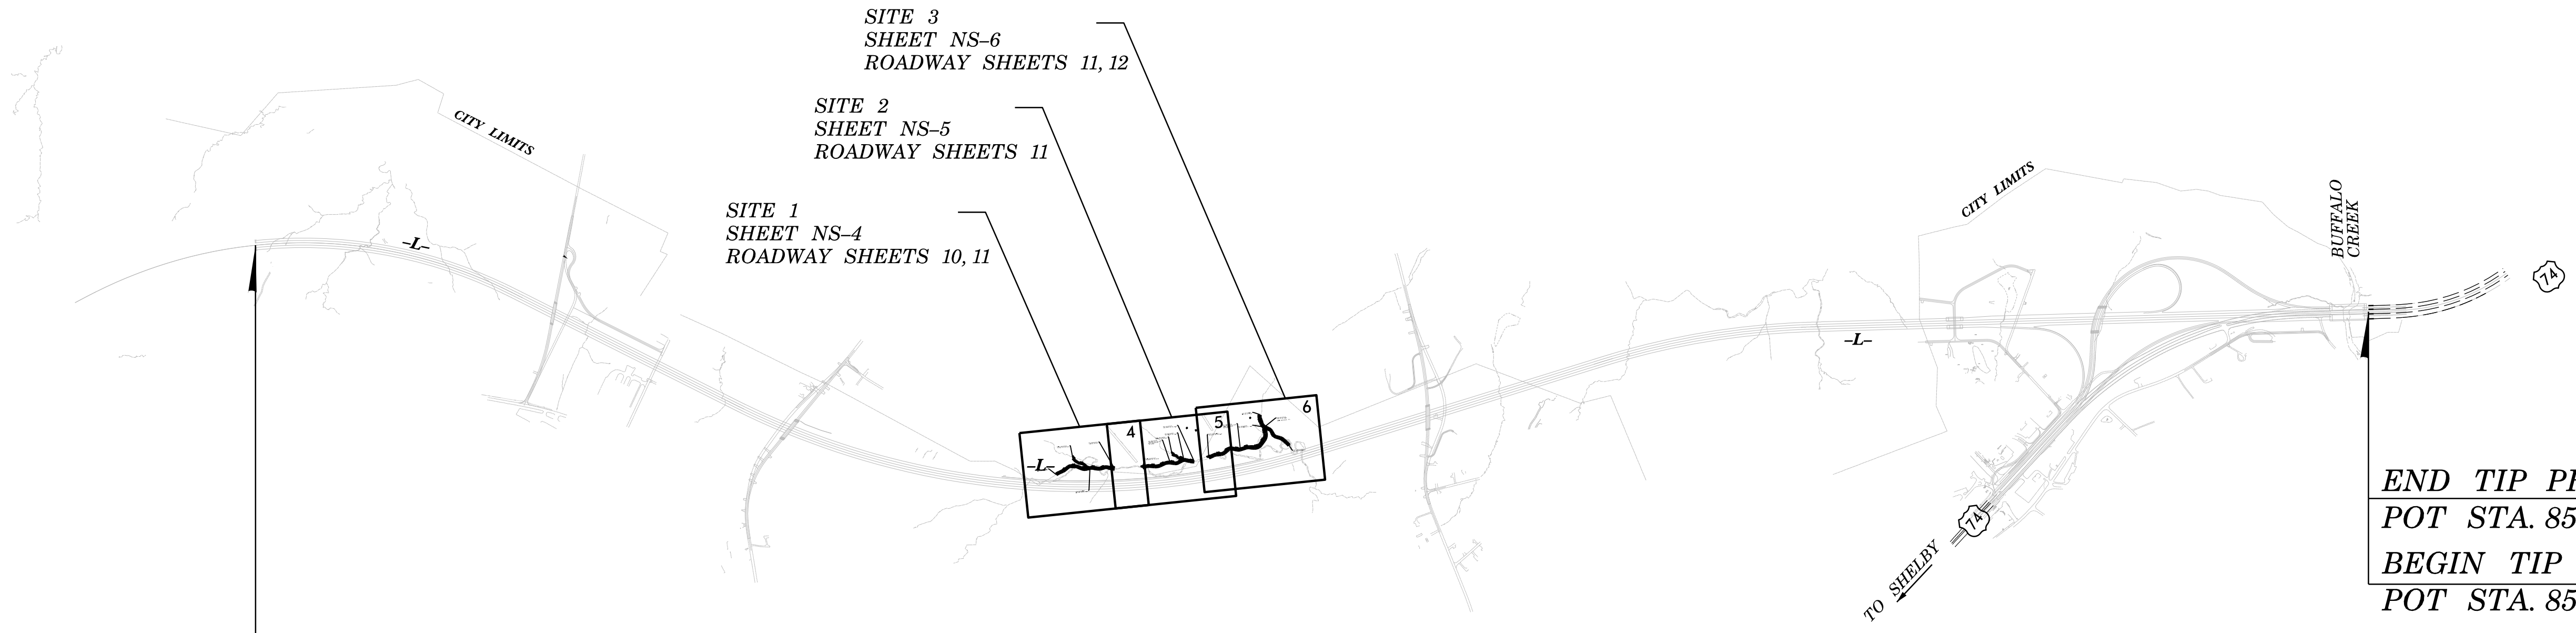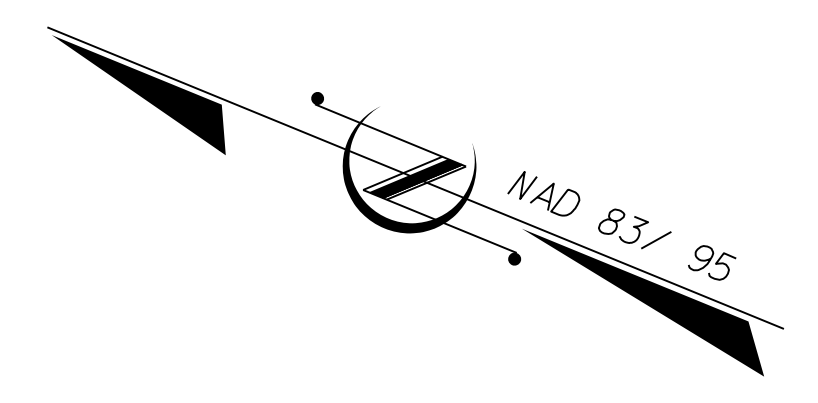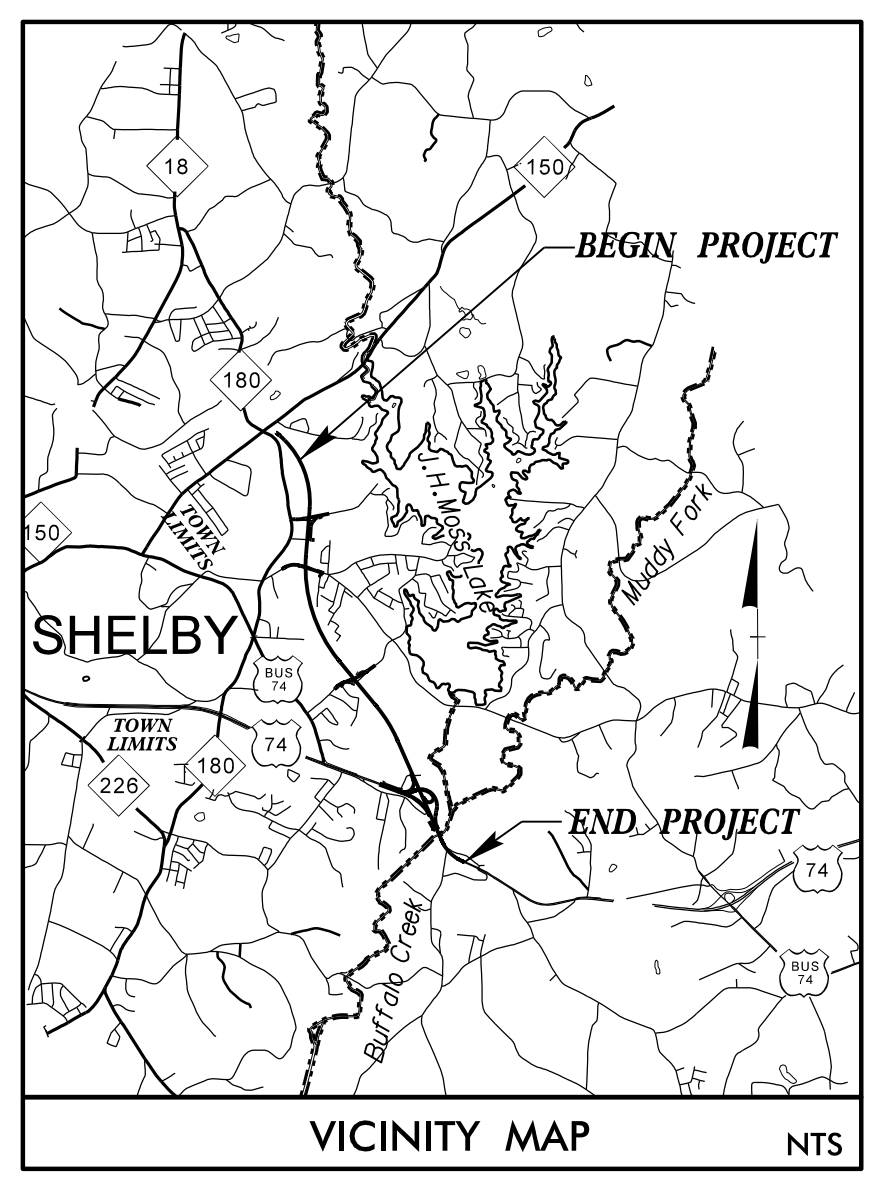


END TIP PROJECT R-2707C
POC STA. 635+00.00 -L-

BEGIN TIP PROJECT R-2707D
POC STA. 635+00.00 -L-

END TIP PROJECT R-2707D
POT STA. 851+00.00 -L-

BEGIN TIP PROJECT R-2707E
POT STA. 851+00.00 -L-

**DOCUMENT NOT CONSIDERED FINAL
UNLESS ALL SIGNATURES COMPLETED**

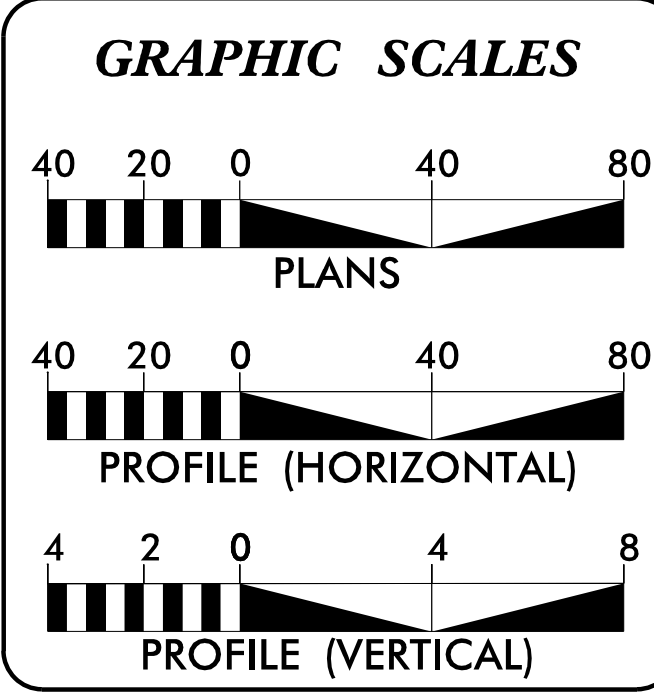

PROJECT LENGTH

MITIGATION SITE	MITIGATION TYPE	LENGTH
SITE 1	RELOCATION	812LF
SITE 2	RELOCATION	664LF
SITE 3	RELOCATION	1195LF

Stantec PREPARED IN THE OFFICE OF:
STANTEC CONSULTING
801 Jones Franklin Road | Suite 300 | Raleigh, NC 27606
Tel. (919) 851-6866 | Fax. (919) 851-7024 | www.stantec.com
License No. P-9672

FOR THE NORTH CAROLINA DEPARTMENT OF TRANSPORTATION
2018 STANDARD SPECIFICATIONS

RIGHT OF WAY DATE:
01 / 10 / 2019

LETTING DATE:
07 / 18 / 2023


JOSH GILMAN, P.E.
PROJECT DESIGN ENGINEER

THAD DUNCAN, P.E.
NCDOT DIVISION 12

DESIGN ENGINEER

4/20/2023

SIGNATURE: _____ P.E.

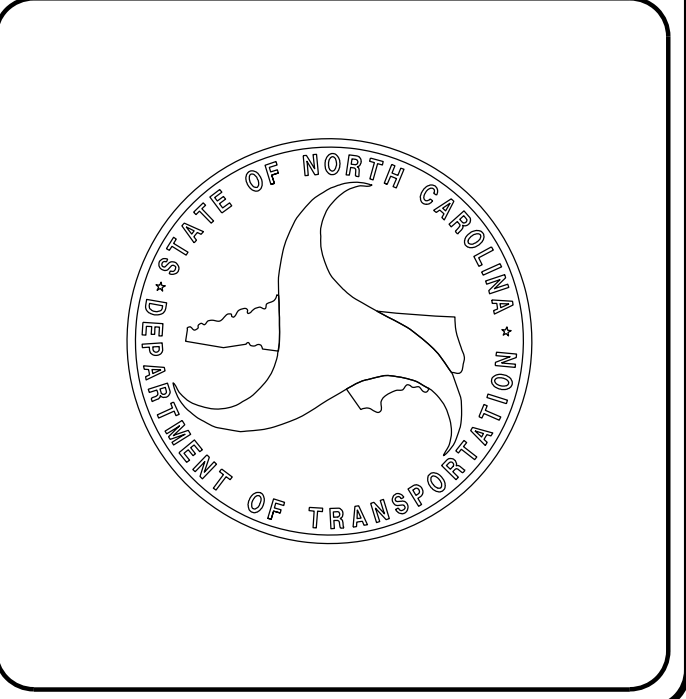

3/31/2023
c:\p_w\strn_transportation\0118711\R2707D_NEU_NS-01_TSH.dgn
imgyembd