

8.17.799



REACH 1B					
DESCRIPTION	STATION	NORTHING	EASTING	ELEVATION	RADIUS
CENTER OF RADIUS (14)		567631.644	1260131.1		76
HEAD RIFFLE	30+71.56	567654.00	1260203.79	772.53	
TAIL RIFFLE	31+22.37	567605.44	1260218.73	771.85	
LOG VANE WITH ROCK J-HOOK (LV10)	31+22.37	567605.44	1260218.73	771.85	
CENTER OF RADIUS (15)		567637.79	1260323.87		110
HEAD RIFFLE	31+78.67	567558.09	1260248.05	771.37	
TAIL RIFFLE	32+27.99	567524.10	1260283.79	770.71	
LOG VANE WITH ROCK J-HOOK (LV11)	32+27.99	567524.10	1260283.79	770.71	
CENTER OF RADIUS (16)		567451.64	1260214.87		100
HEAD RIFFLE	32+83.34	567477.05	1260311.58	770.22	
TAIL RIFFLE	33+27.42	567434.42	1260322.79	768.97	
ROCK CROSS VANE (RCV4)	33+27.42	567434.42	1260322.79	768.97	
CENTER OF RADIUS (17)		567450.43	1260383.72		63
HEAD RIFFLE	33+67.28	567401.49	1260344.05	768.40	
TAIL RIFFLE	34+06.68	567376.68	1260374.66	767.27	
LOG VANE WITH ROCK J-HOOK (LV12)	34+06.68	567376.68	1260374.66	767.27	
CENTER OF RADIUS (18)		567333.96	1260340.02		55
HEAD RIFFLE	34+48.10	567341.44	1260394.51	766.65	
TAIL RIFFLE	34+87.41	567302.50	1260399.86	765.55	
ROCK CROSS VANE (RCV5)	34+87.41	567302.50	1260399.86	765.55	
CENTER OF RADIUS (19)		567319.23	1260521.71		123
END OF POOL	35+30.28	567261.88	1260412.90	764.87	

REACH 1B TRIBUTARY					
DESCRIPTION	STATION	NORTHING	EASTING	ELEVATION	RADIUS
HEAD RIFFLE	40+00.00	567490.68	1260395.05	772.13	
TAIL RIFFLE	40+10.78	567479.98	1260393.73	771.74	
ROCK CROSS VANE (RCV6)	40+10.78	567479.98	1260393.73	771.74	
CENTER OF RADIUS (20)		567475.71	1260428.47		35
HEAD RIFFLE	40+22.71	567468.12	1260394.31	771.44	
TAIL RIFFLE	40+38.36	567452.84	1260397.70	770.83	
ROCK CROSS VANE (RCV7)	40+38.36	567452.84	1260397.70	770.83	
CENTER OF RADIUS (21)		567449.36	1260382.08		16
HEAD RIFFLE	40+49.81	567441.74	1260396.15	770.62	
TAIL RIFFLE	40+64.56	567428.77	1260389.13	770.08	
ROCK CROSS VANE (RCV8)	40+64.56	567428.77	1260389.13	770.08	
CENTER OF RADIUS (22)		567420.68	1260404.08		17
HEAD RIFFLE	40+77.09	567416.62	1260387.57	769.78	
TAIL RIFFLE	40+93.84	567400.35	1260391.56	769.12	
ROCK CROSS VANE (RCV9)	40+93.84	567400.35	1260391.56	769.12	
CENTER OF RADIUS (23)		567394.15	1260366.31		26
HEAD RIFFLE	41+05.69	567388.61	1260391.72	768.91	
TAIL RIFFLE	41+21.72	567372.95	1260388.30	768.26	
CENTER OF RADIUS (24)		567365.28	1260423.47		36
END OF POOL	41+33.89	567360.84	1260387.74	768.05	

**Stantec**  
 Stantec Consulting Services Inc.  
 801 Jones Franklin Road  
 Suite 300  
 Raleigh, NC 27606  
 Tel. (919) 851-6866  
 Fax. (919) 851-7024  
 www.stantec.com  
 License No. F-0672

PROJECT REFERENCE NO. **R-2707D** SHEET NO. **NS-5**  
 DESIGN ENGINEER  
  
 4/20/2023

SITE 2

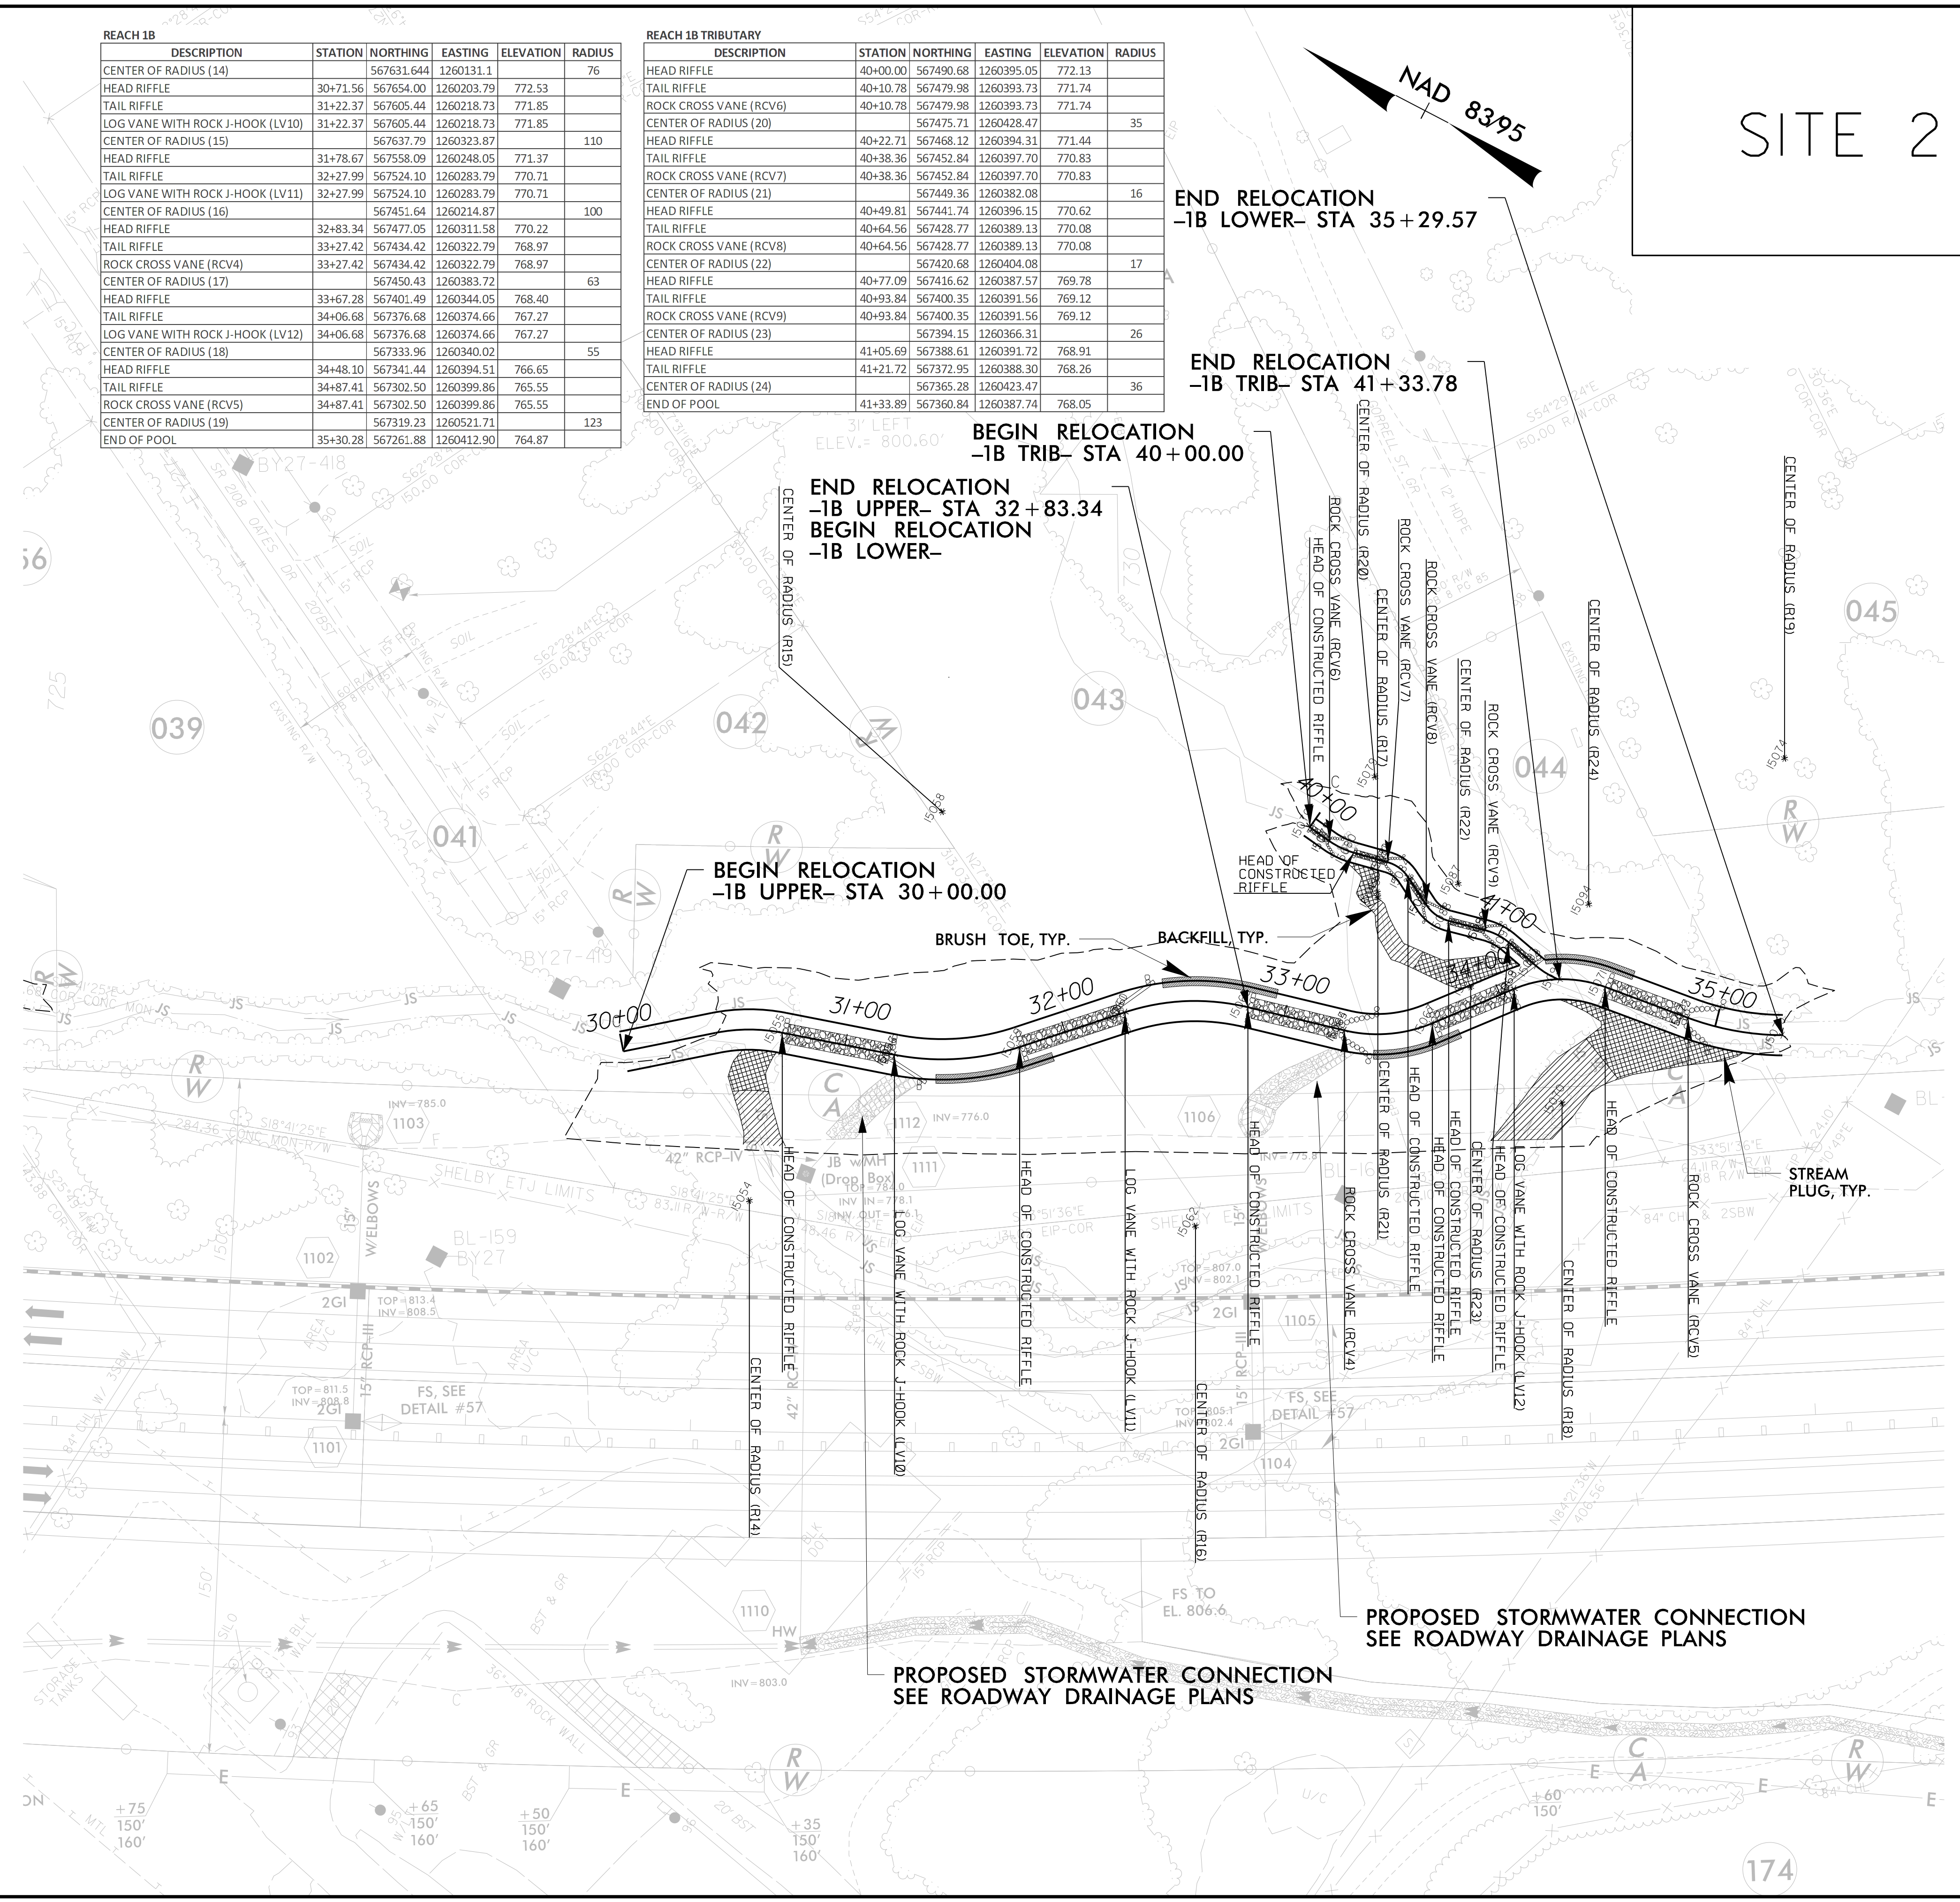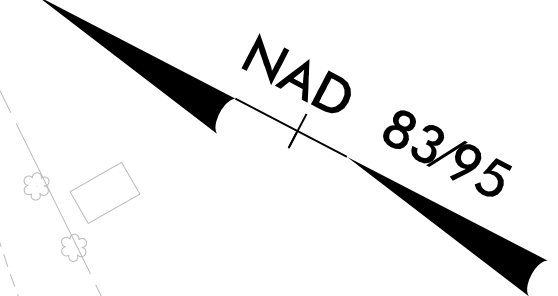

4/20/2023  
 C:\Users\stn\OneDrive\Documents\transportation\0118711\2707D\_NEU\_NS-05\_PSH.dgn  
 0118711