


SITE 2 PROFILES

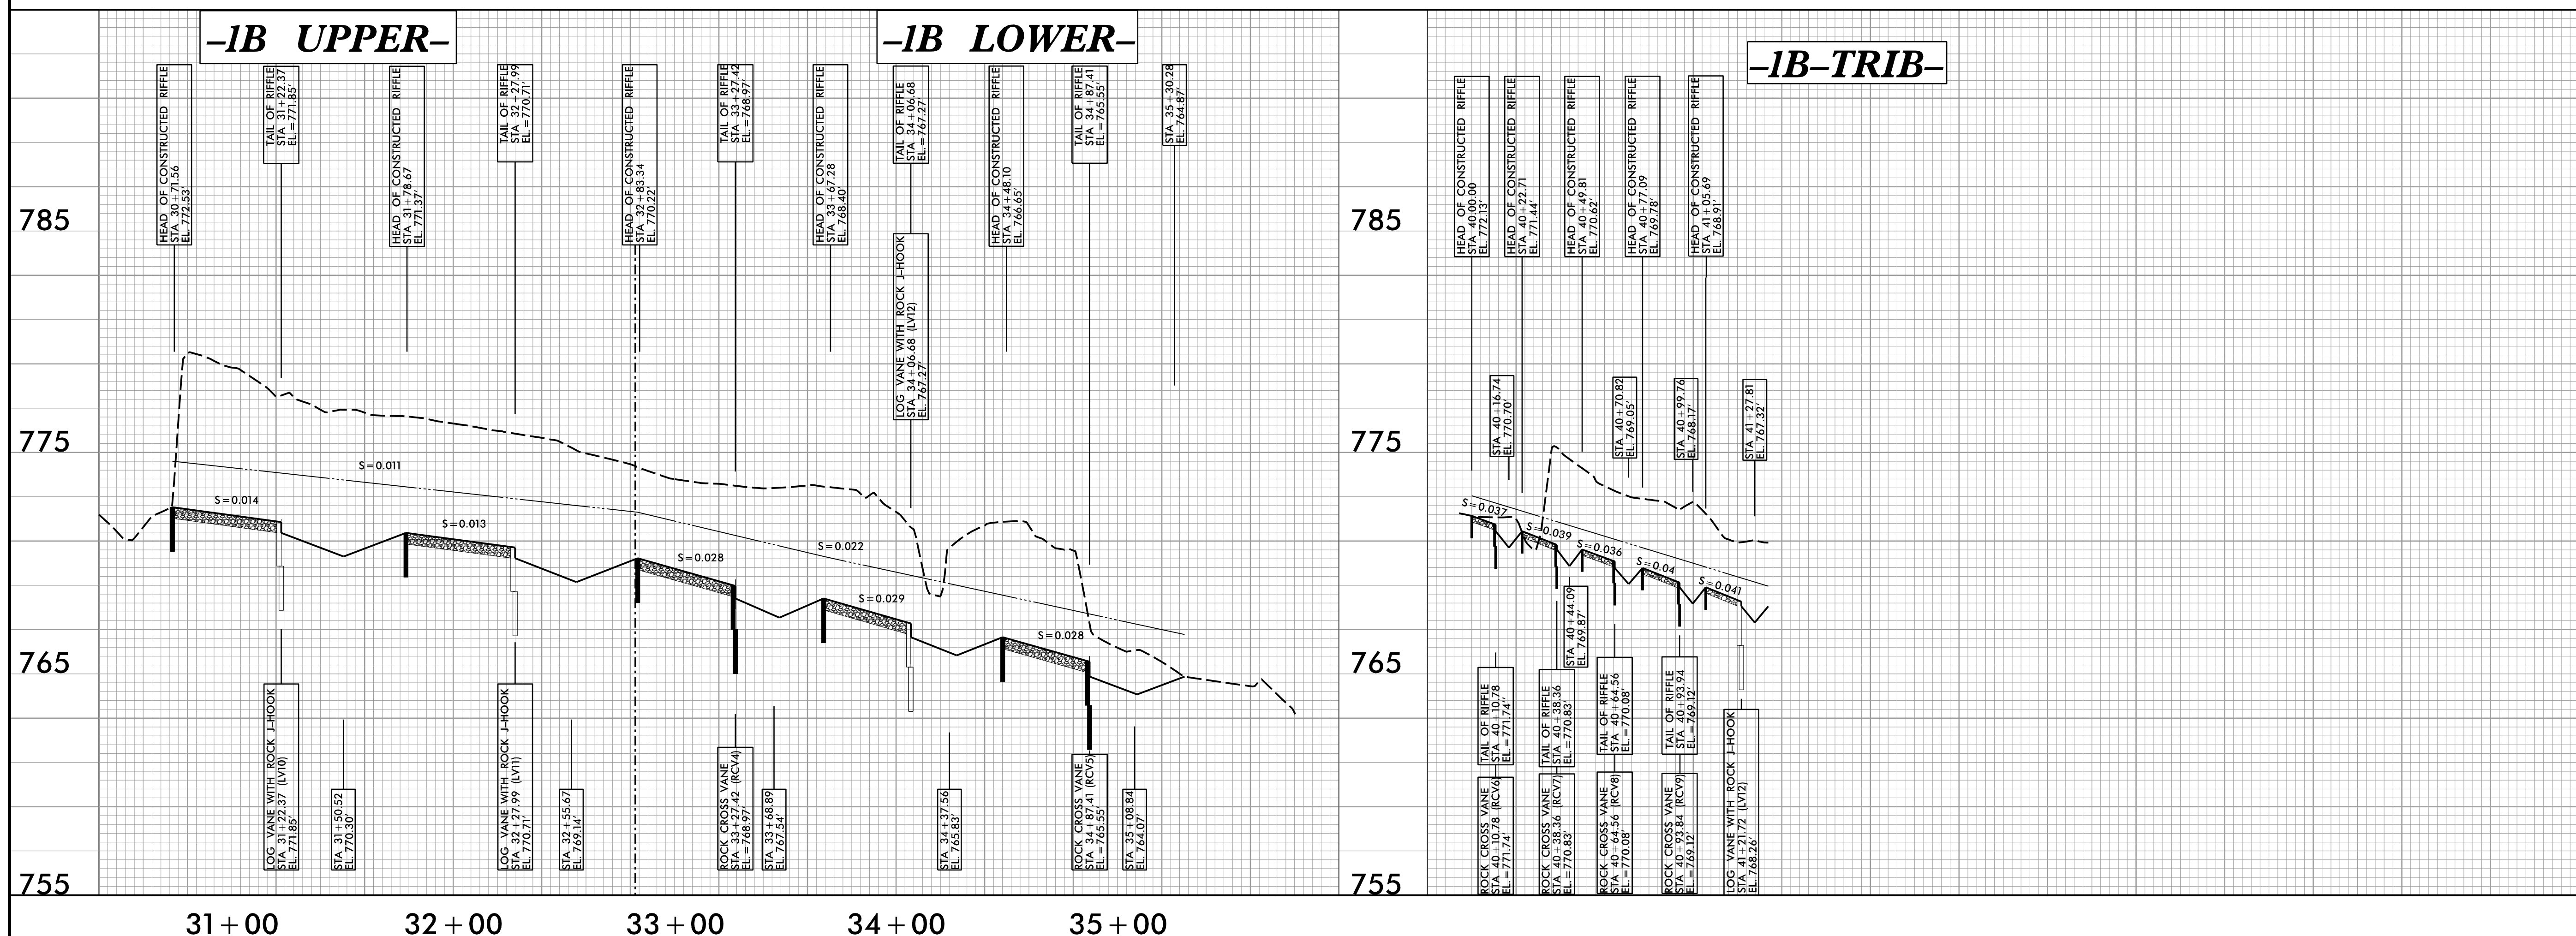

Stantec Consulting Services Inc.
801 Jones Franklin Road
Suite 300
Raleigh, NC 27606
Tel. (919) 851-6866
Fax. (919) 851-7024
www.stantec.com
License No. F-0672

PROJECT REFERENCE NO. R-2707D	SHEET NO. NS-8
DESIGN ENGINEER	
4/20/2023	



LEGEND

EXISTING GROUND ELEVATION

PROPOSED GROUND ELEVATION

PROPOSED BANKFULL

ROCK CROSS VANE

CONSTRUCTED RIFFLE

LOG VANE WITH ROCK J-HOOK