



SITE 3 PROFILE

Stantec
 Stantec Consulting Services Inc.
 801 Jones Franklin Road
 Suite 300
 Raleigh, NC 27606
 Tel. (919) 851-6866
 Fax. (919) 851-7024
 www.stantec.com
 License No. F-0672

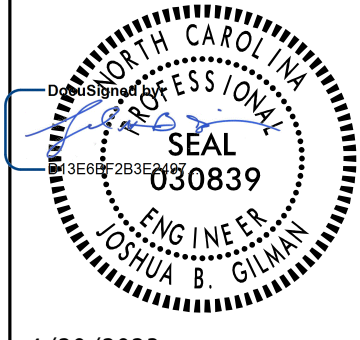


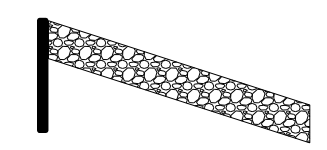
PROJECT REFERENCE NO. *R-2707D* SHEET NO. *NS-9*
 DESIGN ENGINEER

 4/20/2023

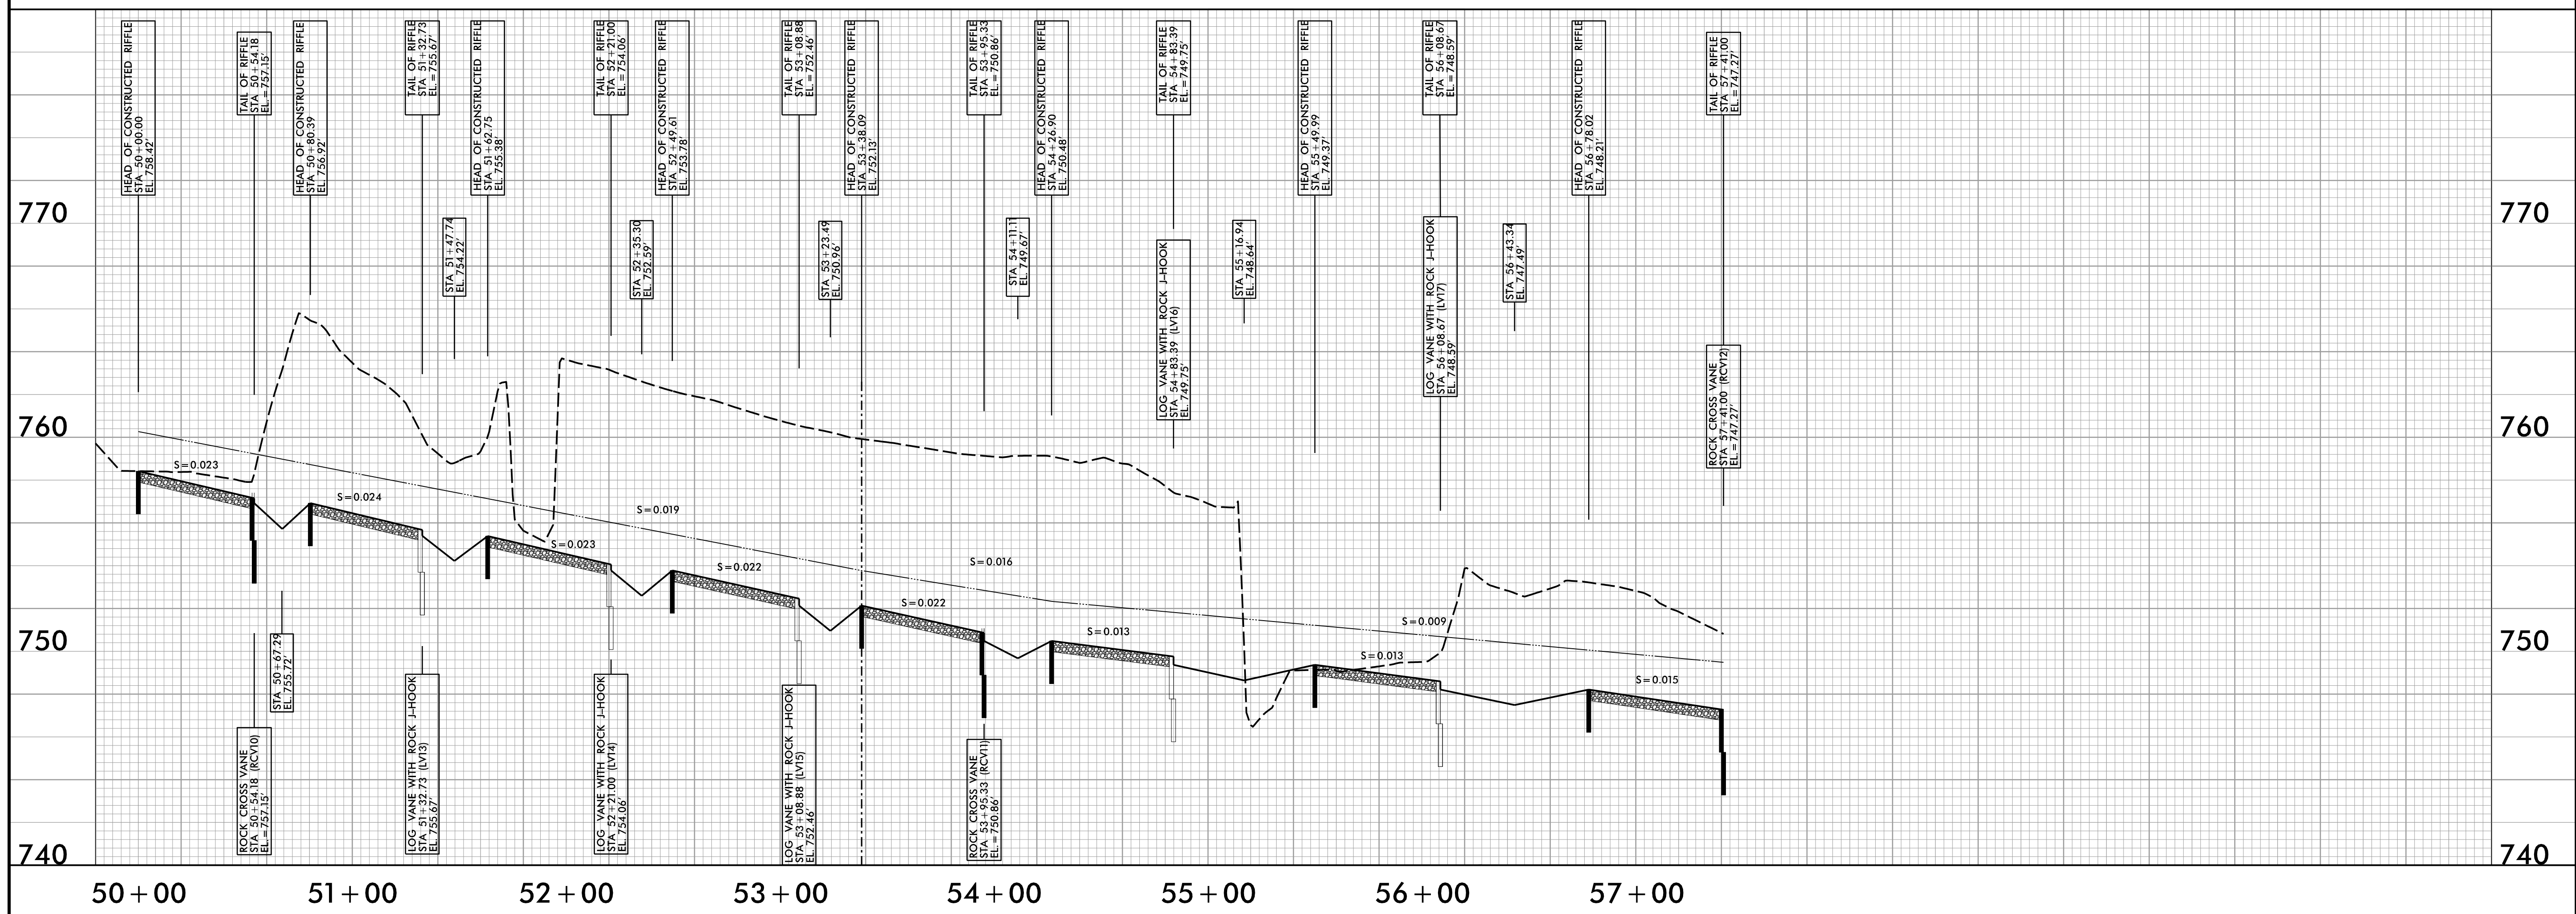-2A UPPER-

-2A LOWER-



LEGEND

- EXISTING GROUND ELEVATION 
- PROPOSED GROUND ELEVATION 
- PROPOSED BANKFULL 
- ROCK CROSS VANE 
- CONSTRUCTED RIFFLE 
- LOG VANE WITH ROCK J-HOOK 