



6/23/16

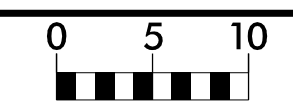

PROJ. REFERENCE NO.	SHEET NO.
R-2707D	NS-13

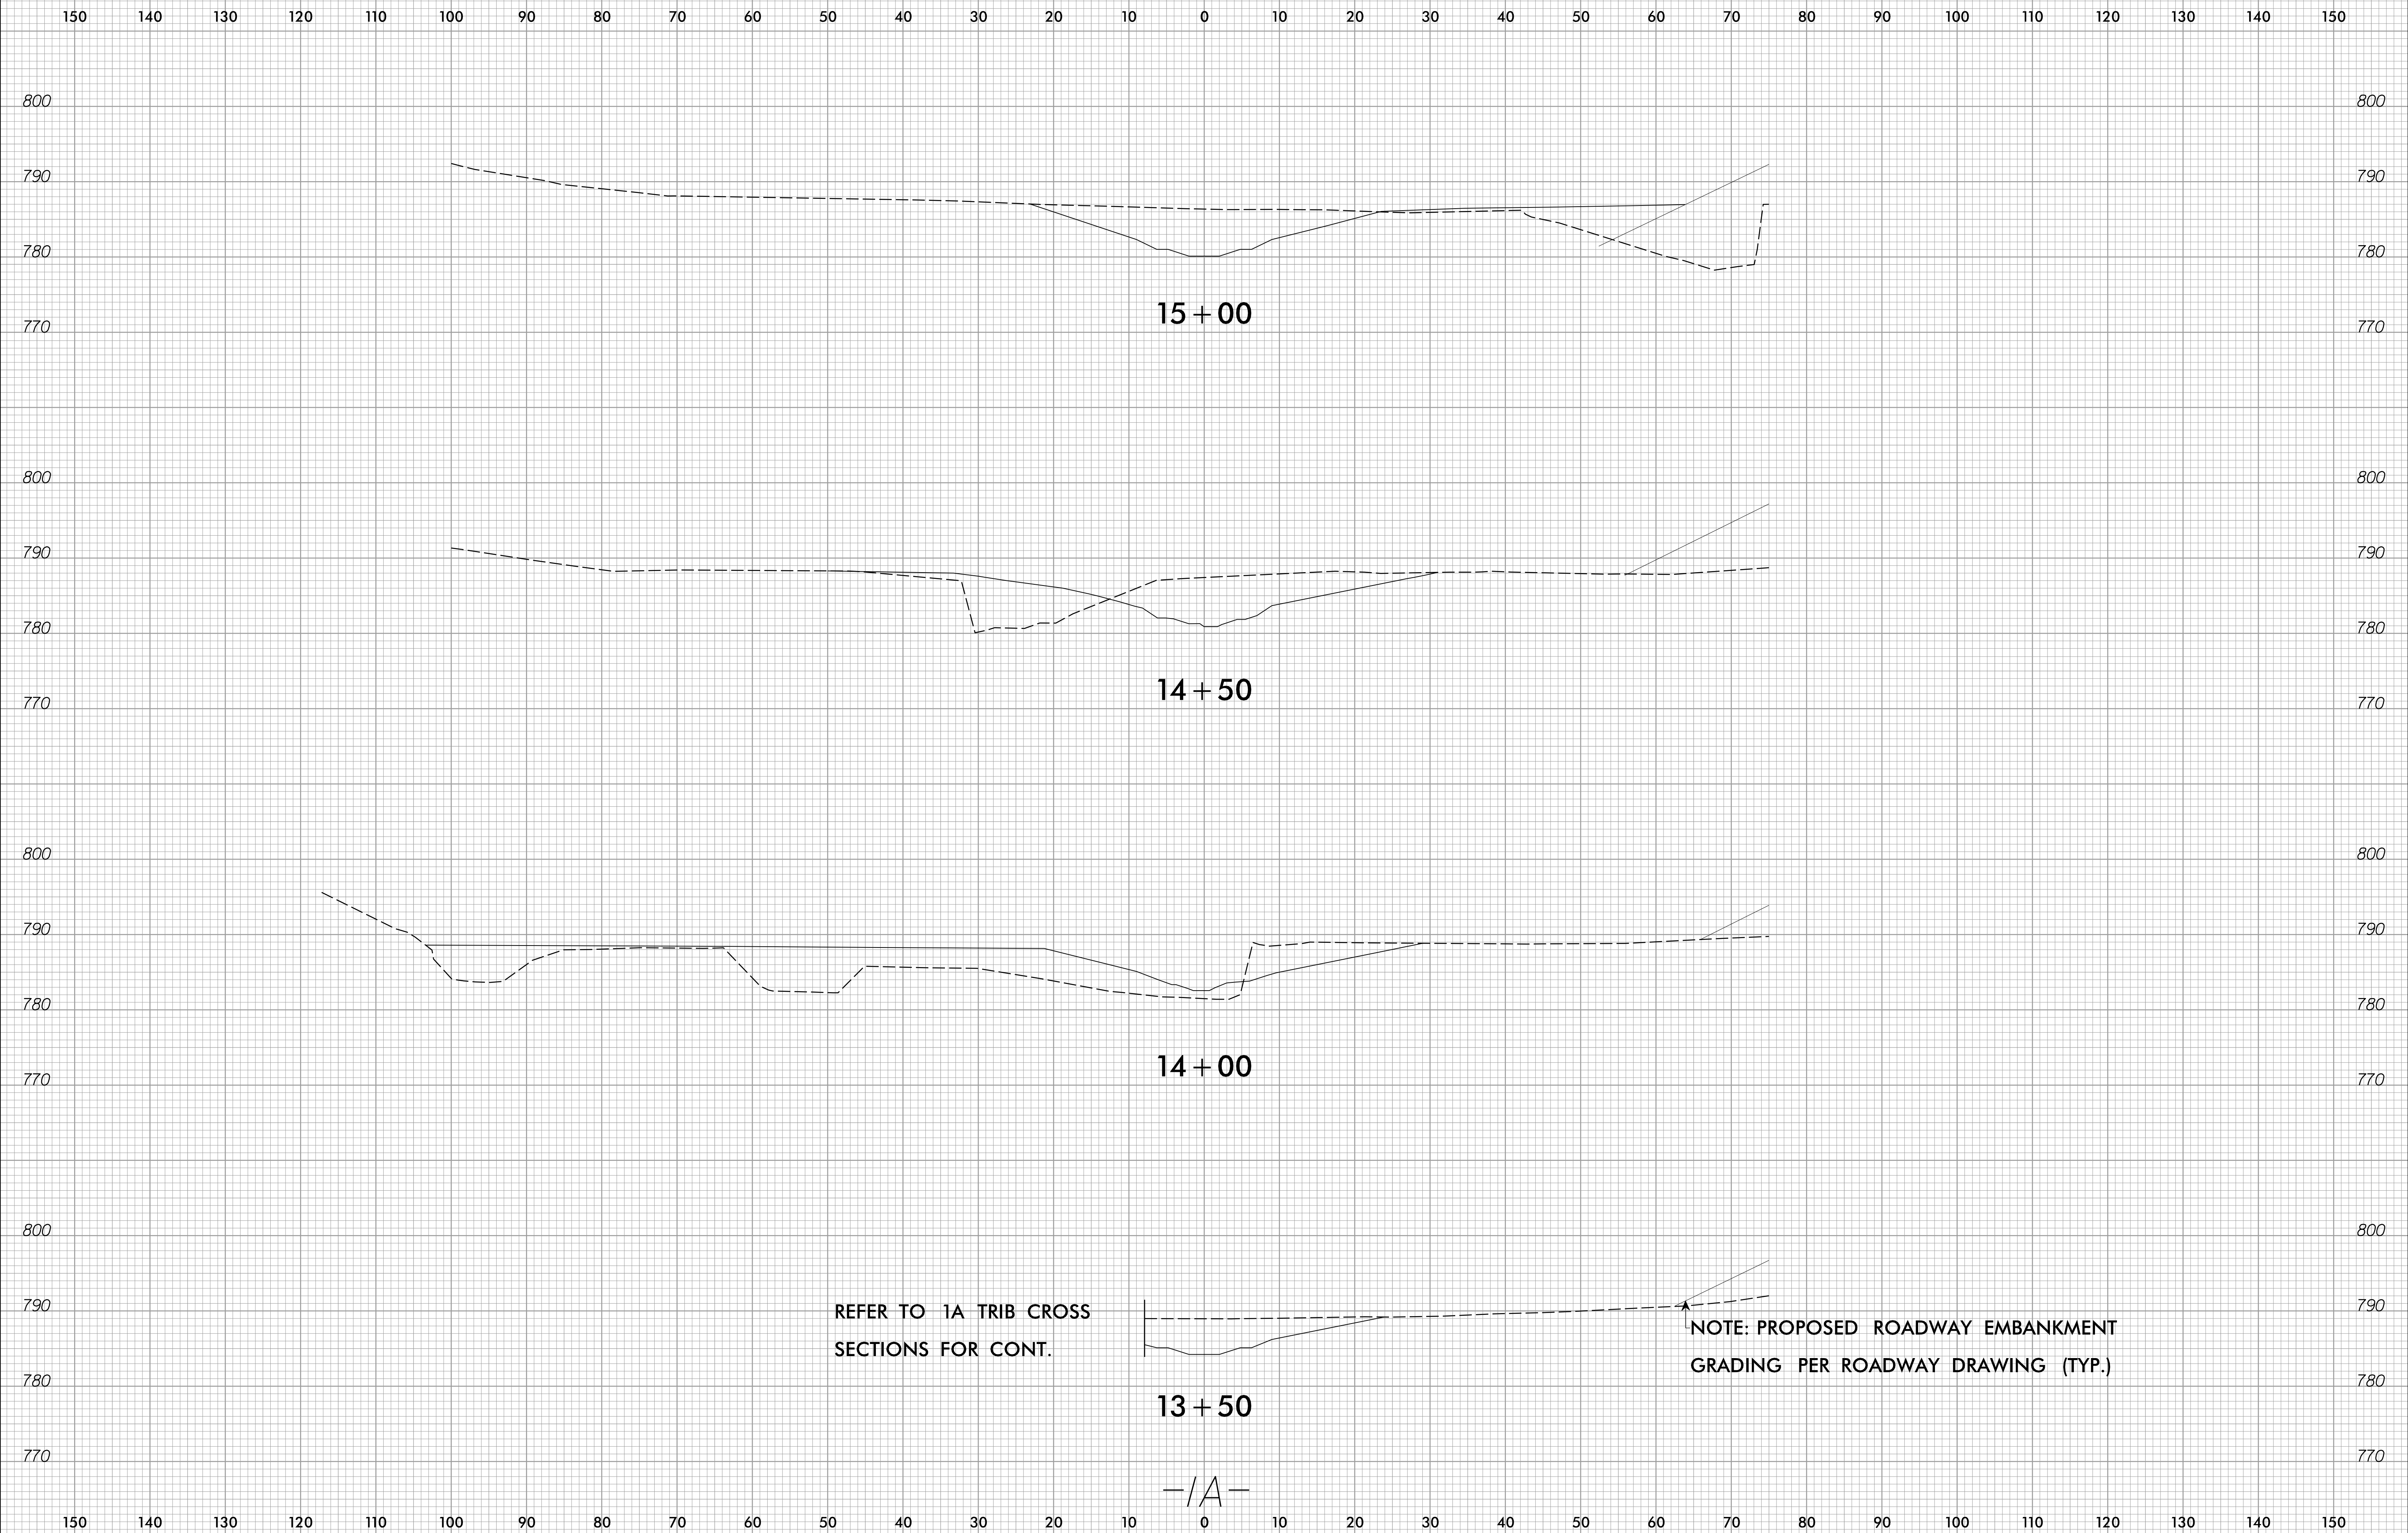

15+00

14+50

14+00

13+50

REFER TO 1A TRIB CROSS SECTIONS FOR CONT.

NOTE: PROPOSED ROADWAY EMBANKMENT GRADING PER ROADWAY DRAWING (TYP.)

-/A-

3/10/2023 c:\users\mferguson\documents\working\0118711\R2707D_NEU_NS-12XSEC.dgn mferguson