



6/23/16

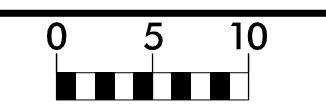

PROJ. REFERENCE NO.	SHEET NO.
R-2707D	NS-25

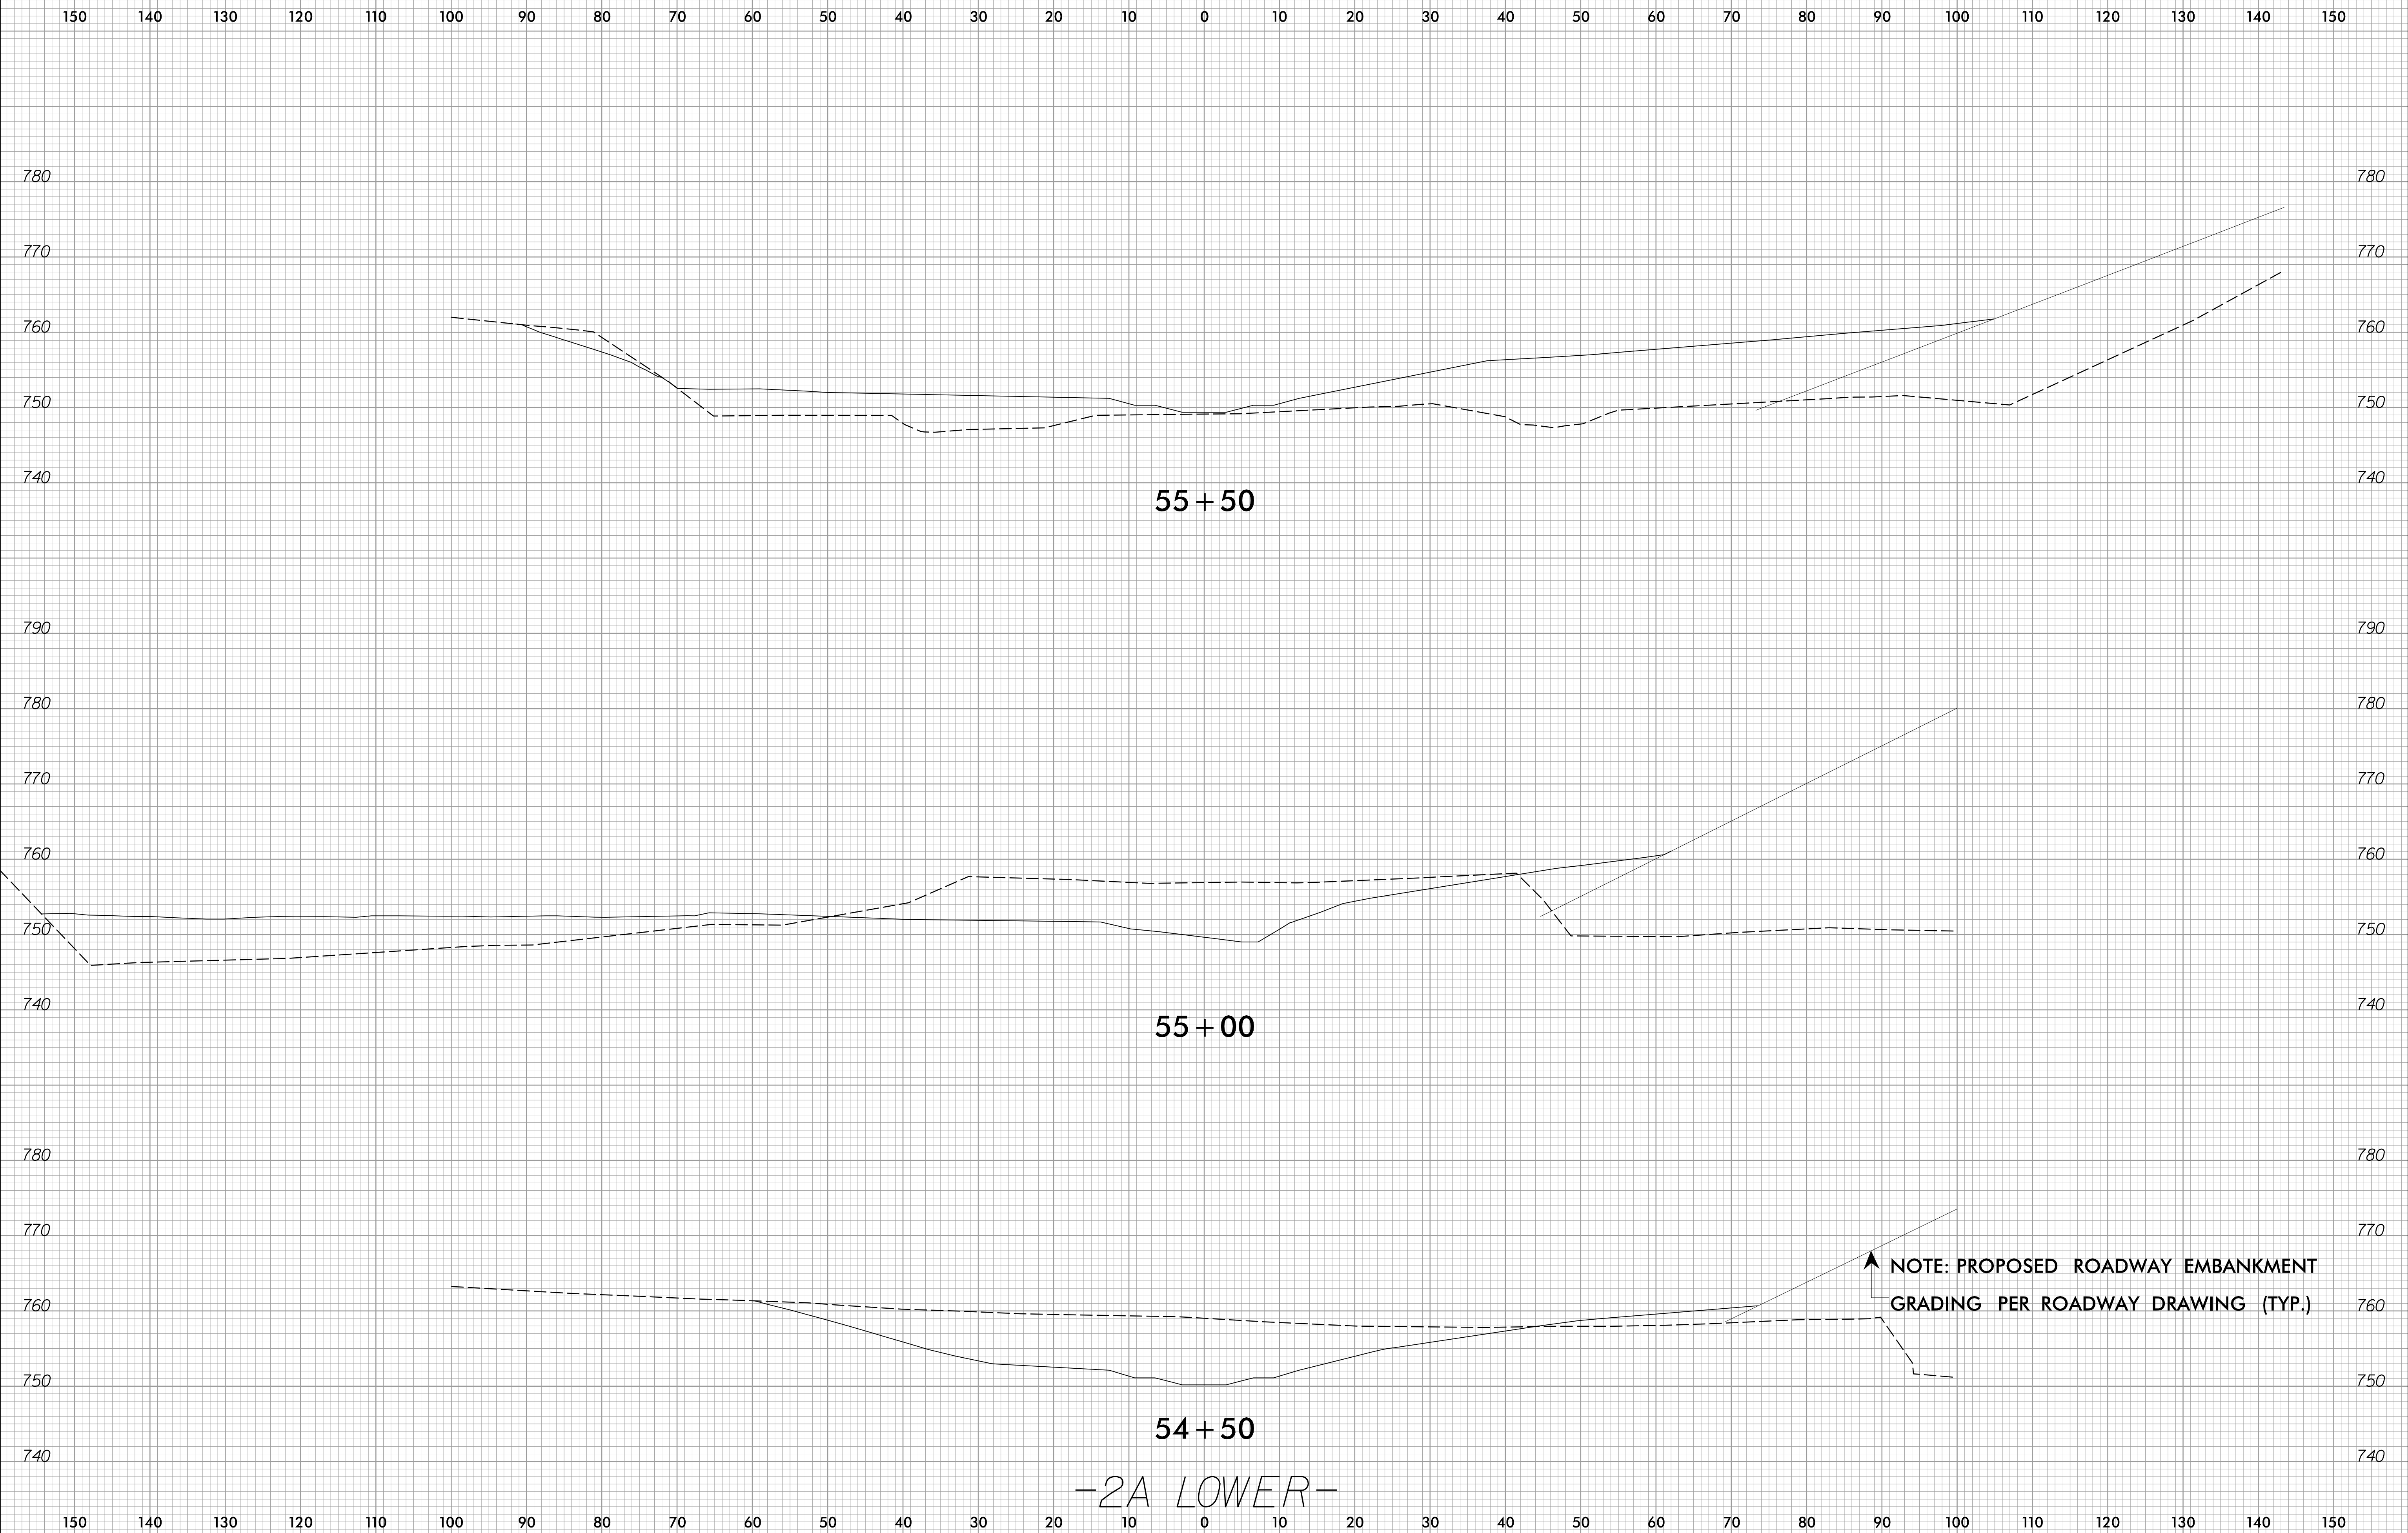

-2A LOWER-

3/10/2023
c:\users\mferguson\documents\working\0118711\R2707D_NEU_NS-12XSEC.dgn
mferguson