



6/23/16

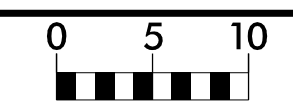

PROJ. REFERENCE NO.	SHEET NO.
R-2707D	NS-26

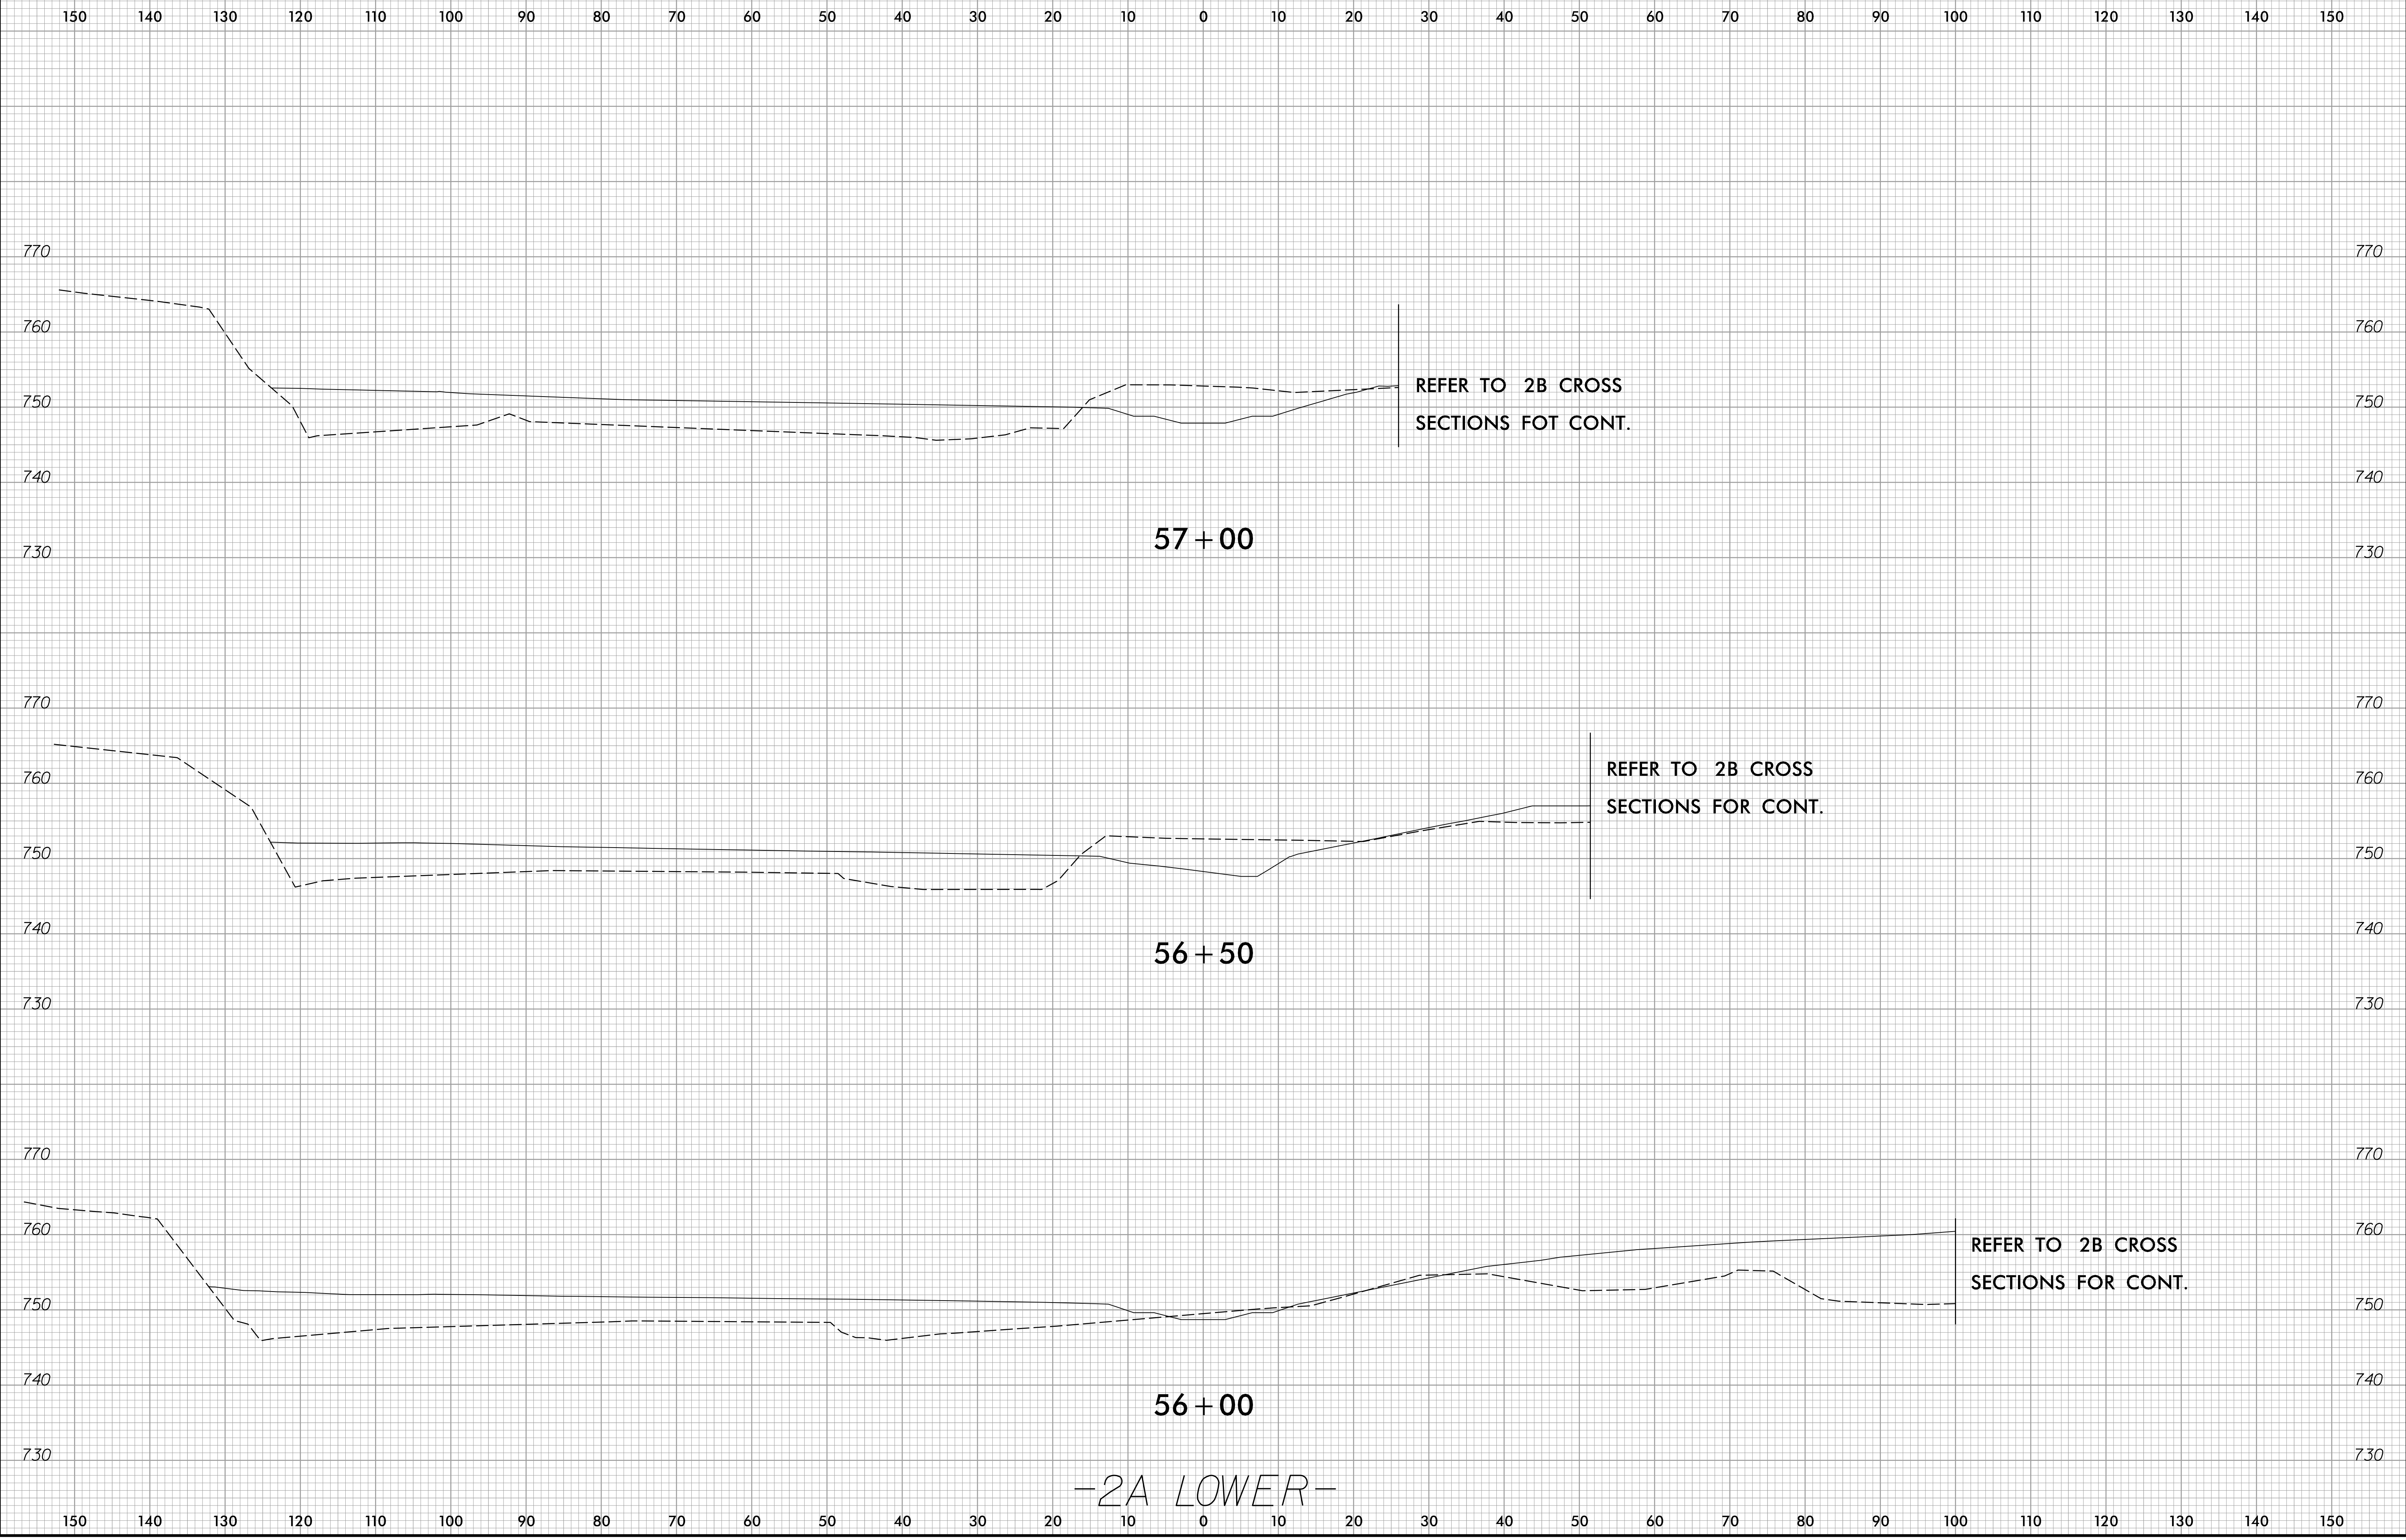

-2A LOWER-

3/10/2023 c:\users\mferguson\documents\working\0118711\R2707D\_NEU\_NS-12XSEC.dgn mferguson