



8.17.99

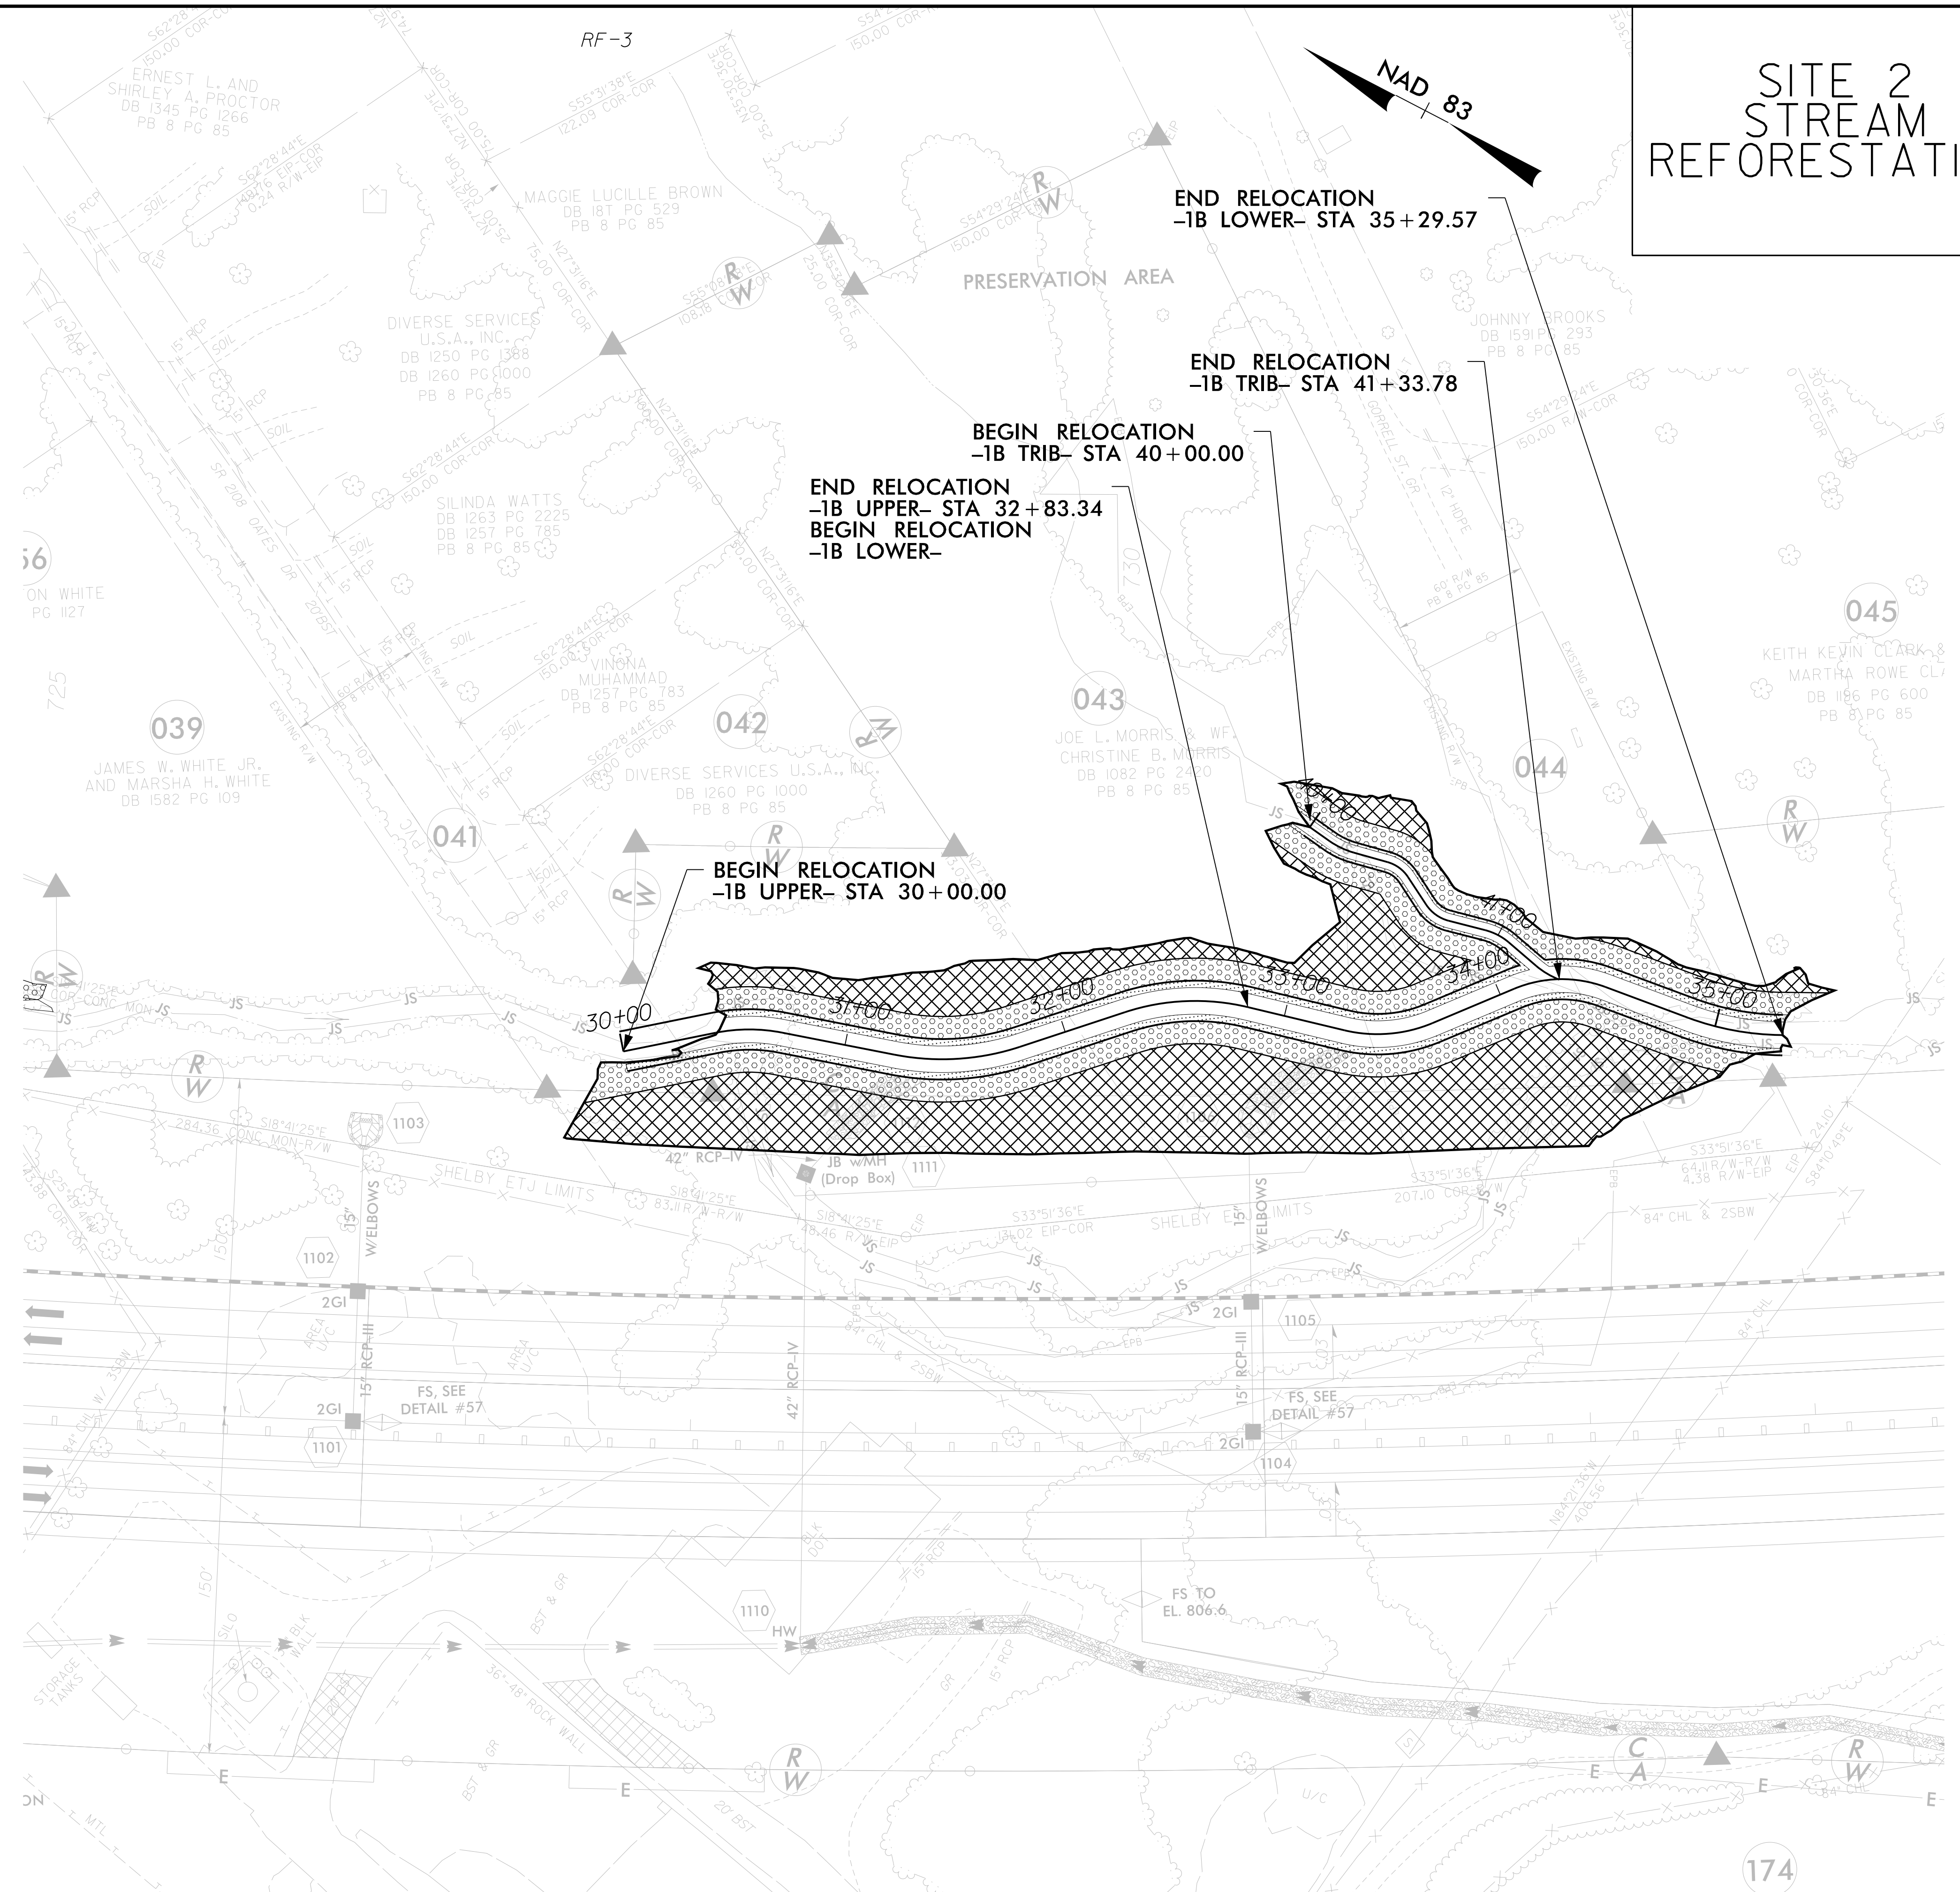

Stantec Consulting Services Inc.
 801 Jones Franklin Road
 Suite 300
 Raleigh, NC 27606
 Tel. (919) 851-6866
 Fax. (919) 851-7024
 www.stantec.com
 License No. F-0672

SITE 2 STREAM REFORESTATION

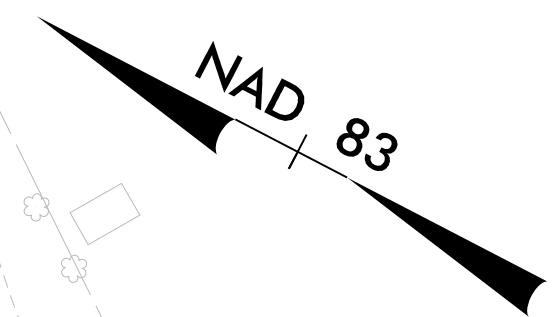

PLANTING SYMBOLS

- TYPE I - STREAMBANK REFORESTATION
- TYPE II - STREAMBANK REFORESTATION
- REFORESTATION

3/10/2023
 C:\Users\moferguson\documents\pwworking\40118711\R2707D_NEU_RF-5.dgn
 moferguson