



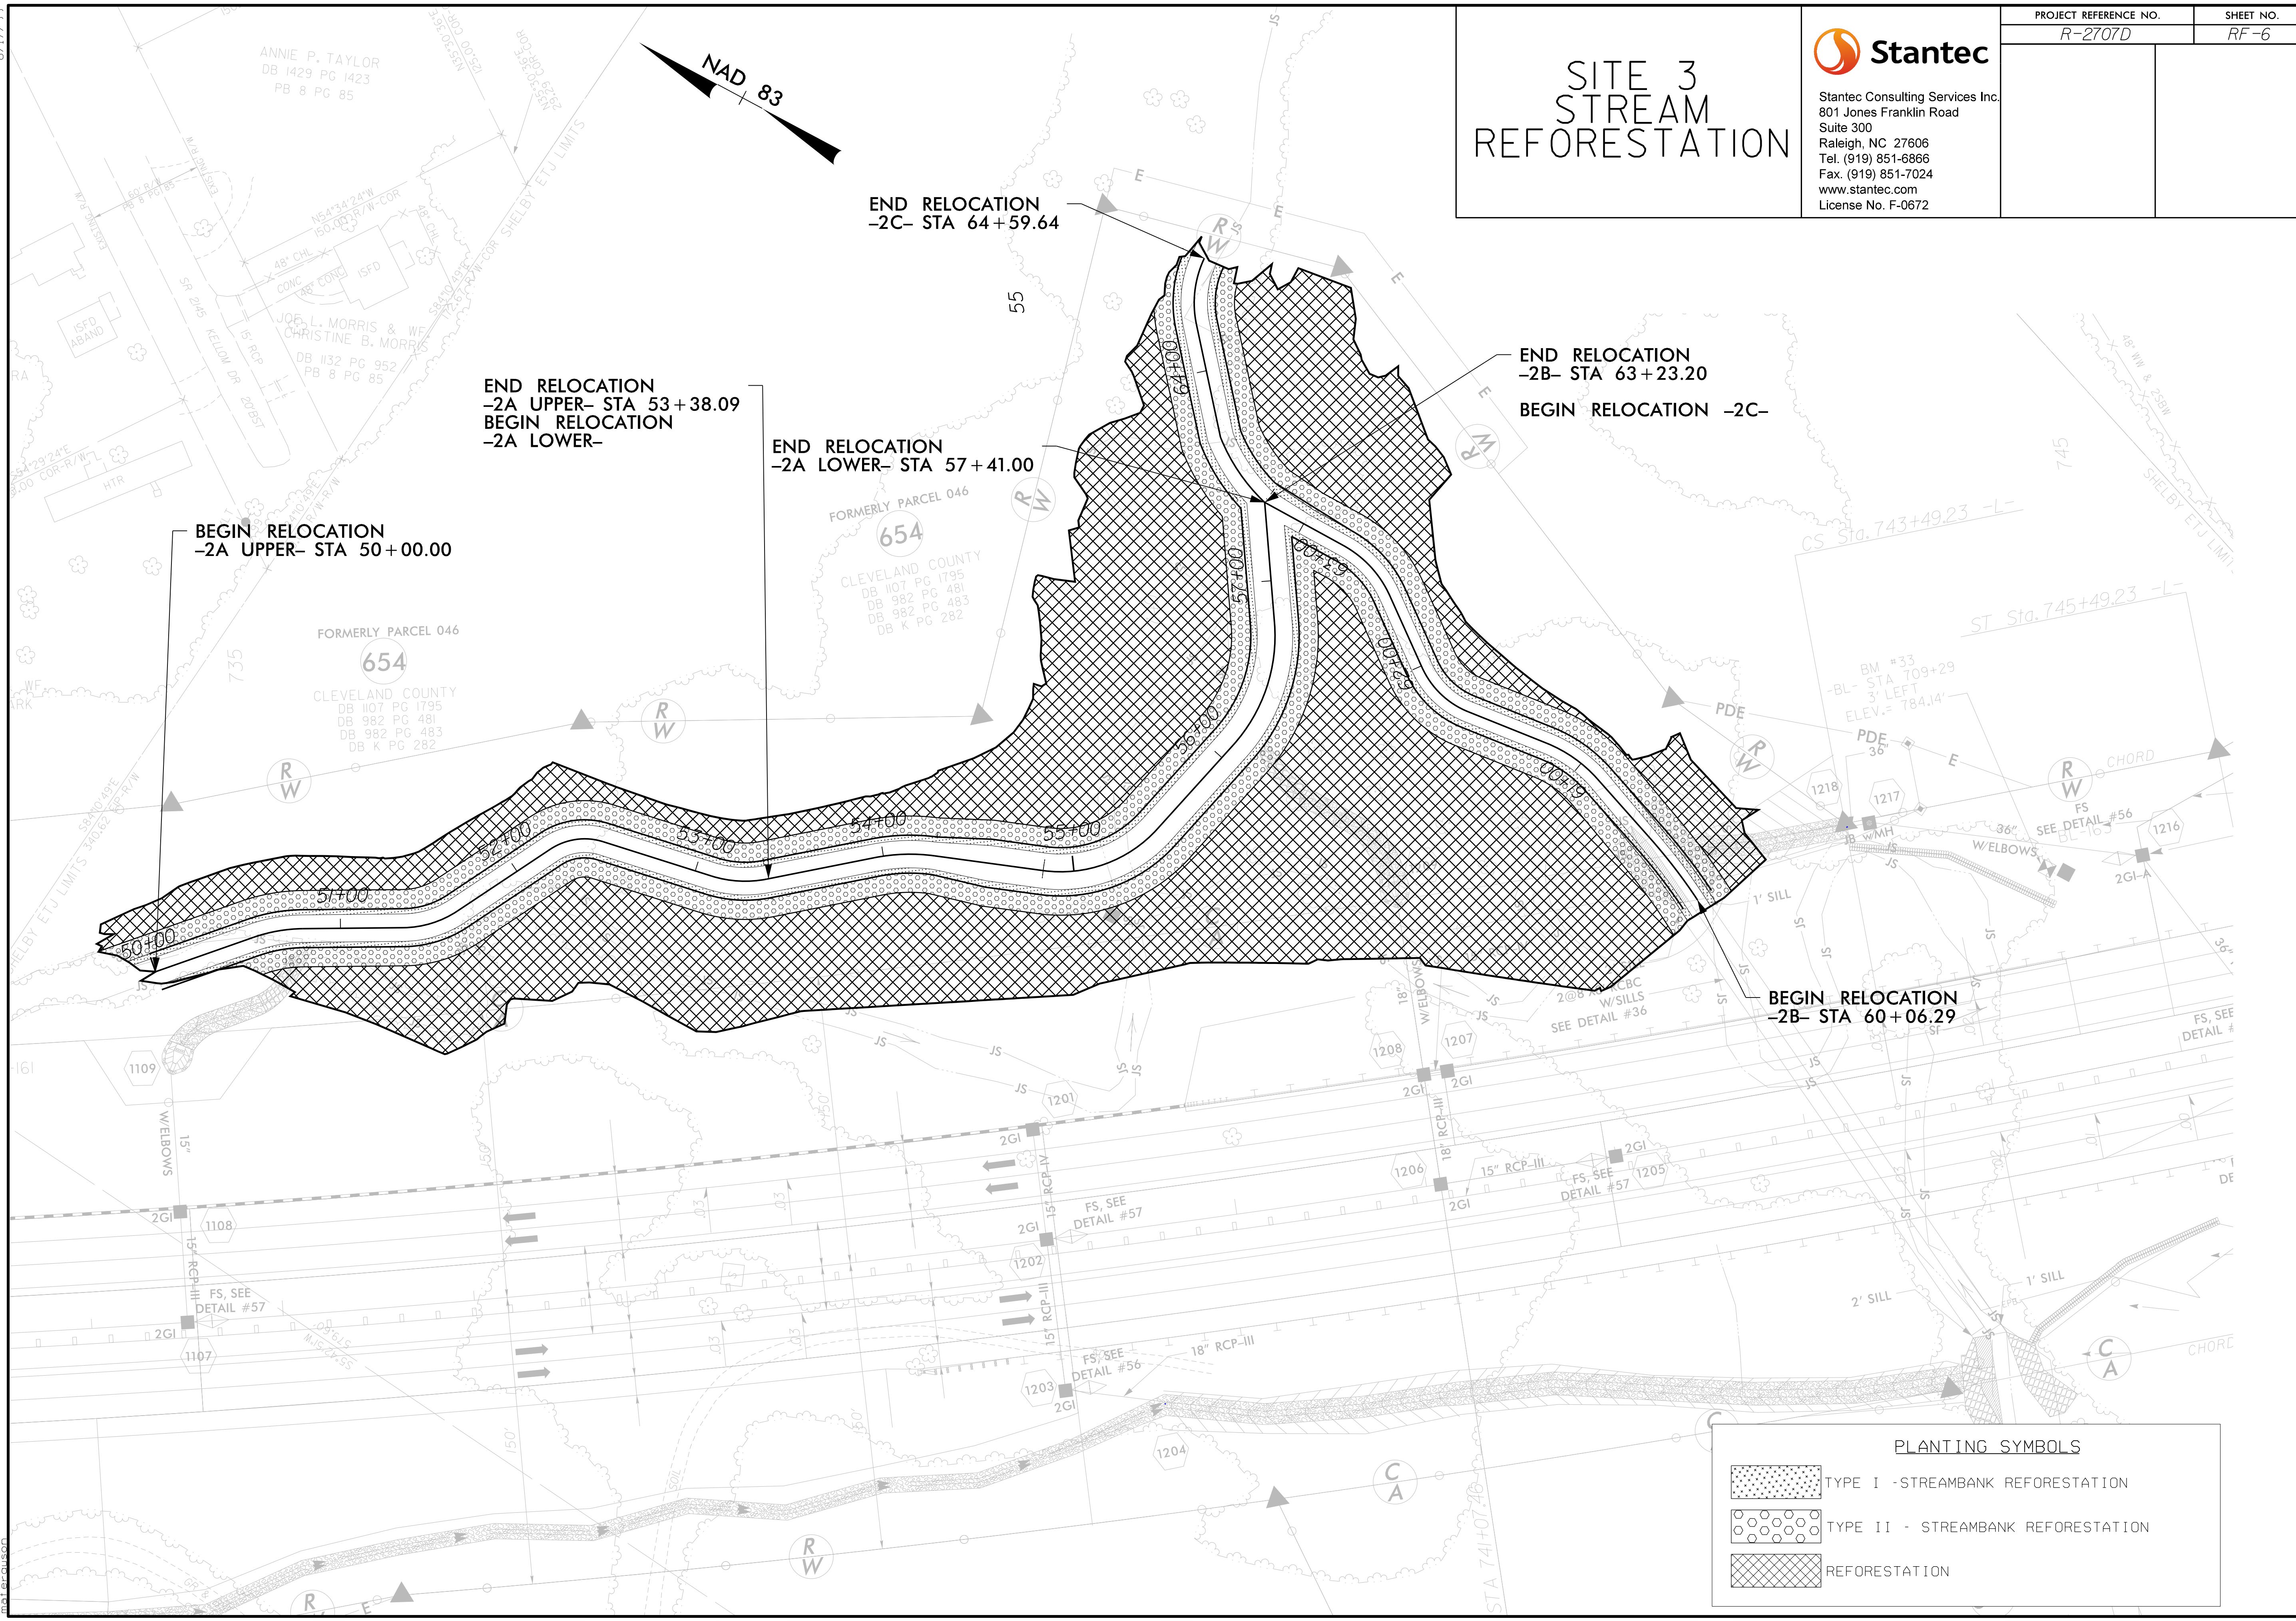

Stantec Consulting Services Inc.  
 801 Jones Franklin Road  
 Suite 300  
 Raleigh, NC 27606  
 Tel. (919) 851-6866  
 Fax. (919) 851-7024  
 www.stantec.com  
 License No. F-0672

# SITE 3 STREAM REFORESTATION

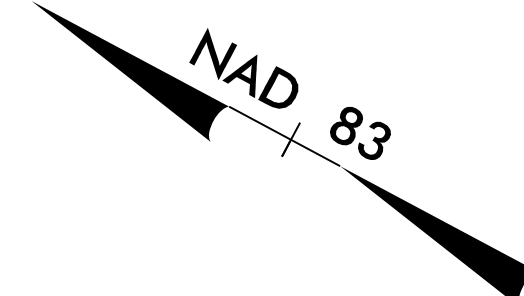

BEGIN RELOCATION  
-2A UPPER- STA 50+00.00

END RELOCATION  
-2A UPPER- STA 53+38.09  
BEGIN RELOCATION  
-2A LOWER-




END RELOCATION  
-2A LOWER- STA 57+41.00

END RELOCATION  
-2C- STA 64+59.64

END RELOCATION  
-2B- STA 63+23.20  
BEGIN RELOCATION -2C-

BEGIN RELOCATION  
-2B- STA 60+06.29

**PLANTING SYMBOLS**

-  TYPE I - STREAMBANK REFORESTATION
-  TYPE II - STREAMBANK REFORESTATION
-  REFORESTATION

3/10/2023  
 C:\Users\moferguson\documents\pwworking\vd0118711\R2707D\_NEU\_RF-6.dgn  
 moferguson