

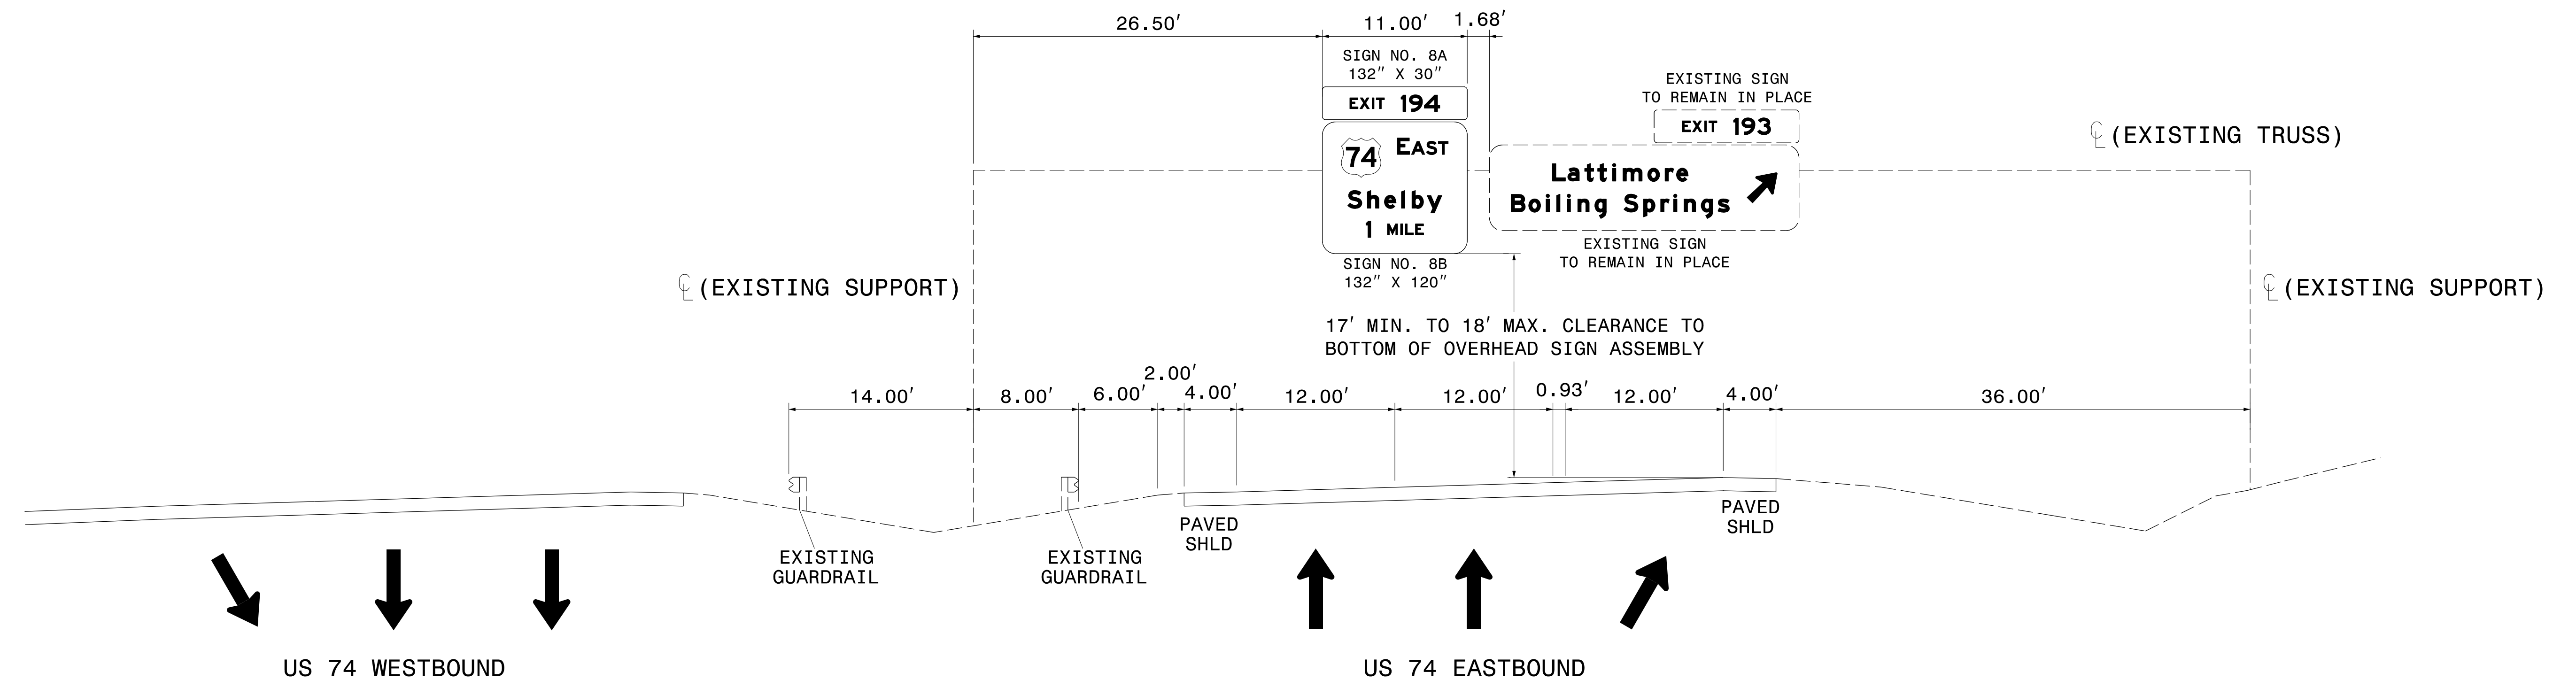


TIP NO. R-2707D	SHEET NO. SIGN-3D
DESIGNED BY: <i>Betsy L. Watson</i> APPROVED:	
DATE: 4/27/2023	
SEAL 	
DOCUMENT NOT CONSIDERED FINAL UNLESS ALL SIGNATURES COMPLETED	
	



NOTES:

- SEE STANDARD SPECIFICATION 904-3(B)(3) FOR REQUIREMENTS OF NEW STRUCTURAL MEMBERS, MOUNTING HARDWARE FOR NEW SIGNS, SHOP DRAWINGS, BRACING AND ACCESSORY HARDWARE FOR ATTACHMENTS.
- MOUNT SIGNS VERTICALLY CENTERED ON HORIZONTAL MEMBER OF STRUCTURE AND MAINTAIN 17' MINIMUM CLEARANCE FROM HIGH POINT.

R-2707AA  
OVERHEAD SIGN STRUCTURE 'A'

SIGN STRUCTURE 220481  
EXISTING OVERHEAD SIGN STRUCTURE 'AA'  
US 74  
-L- STA 24+67

\$\$\$SYTIME\$\$\$  
 \$\$\$SERIAL\$\$\$  
 \$\$\$\$\$\$