
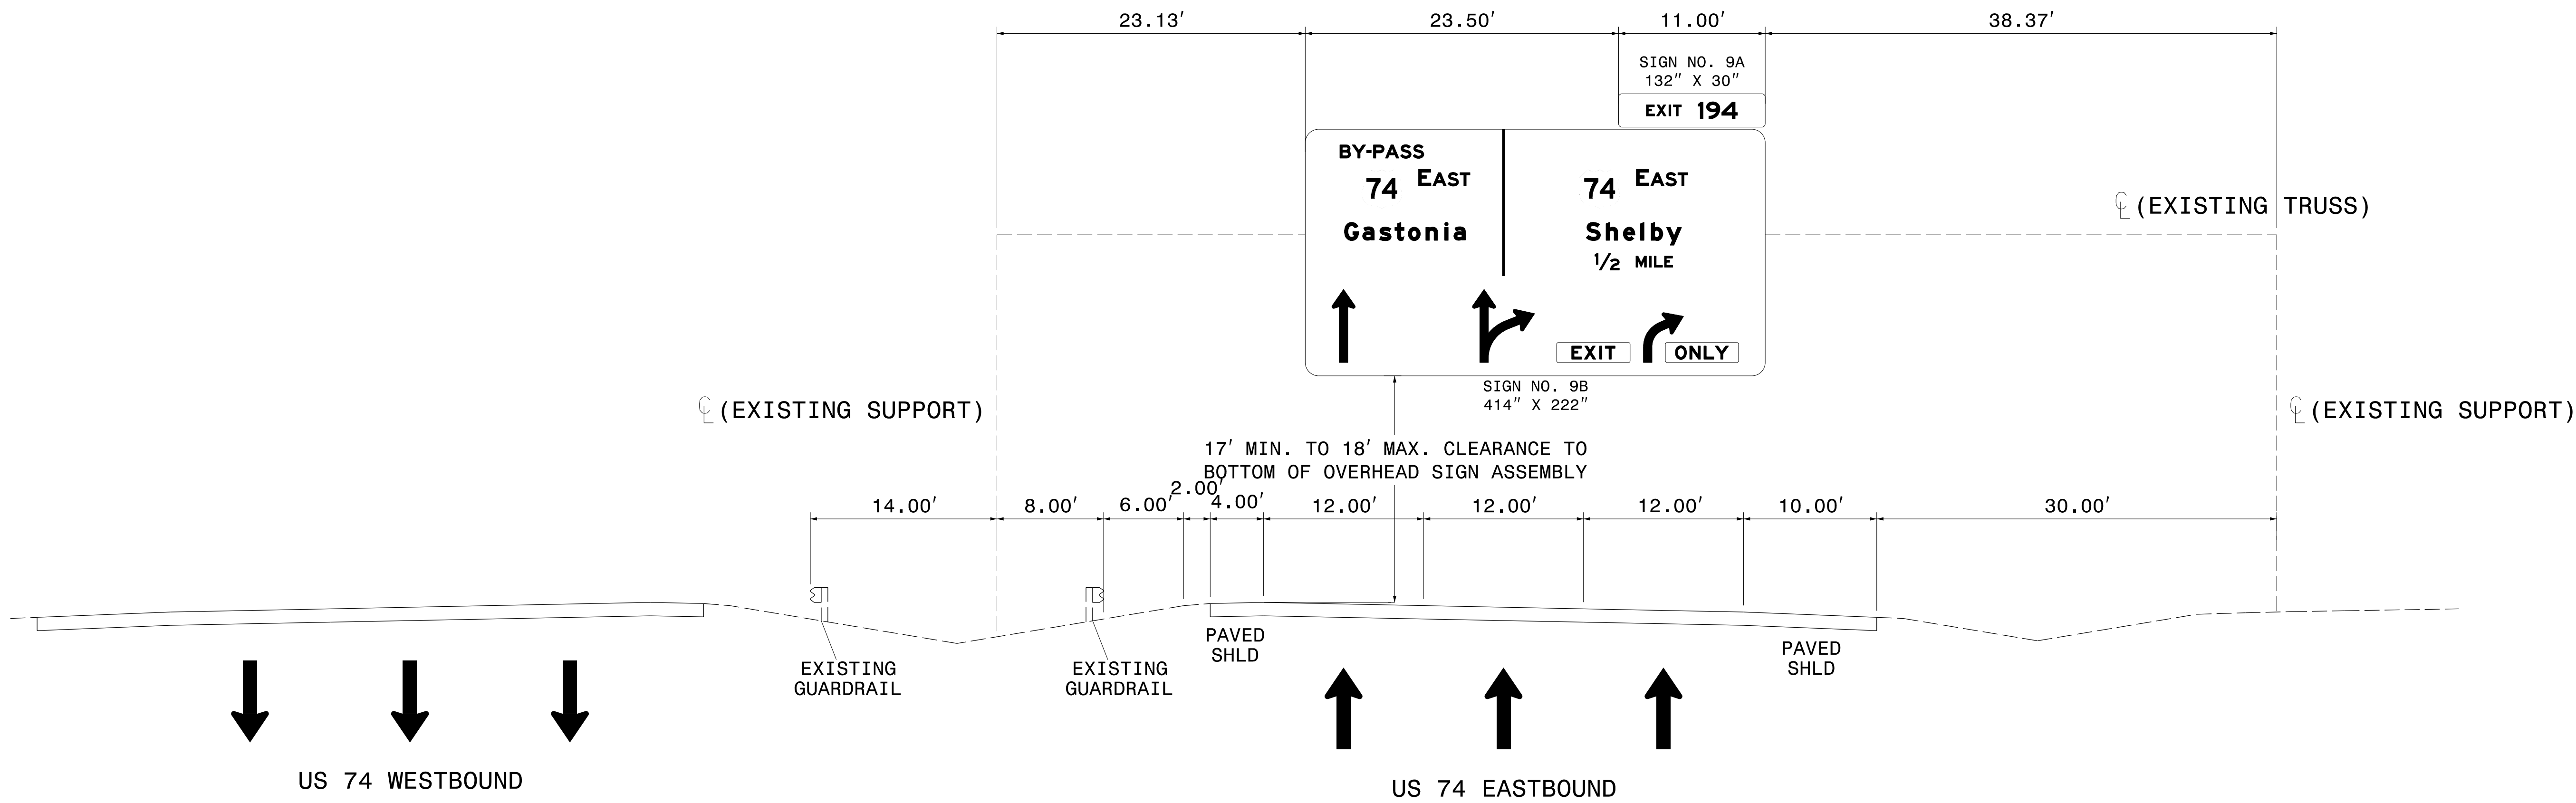


TIP NO. R-2707D	SHEET NO. SIGN-3E
DESIGNED BY: <i>Betsy L. Watson</i> <small>355978834P743F</small>	
APPROVED:	
DATE: 4/27/2023	
SEAL	
	
DOCUMENT NOT CONSIDERED FINAL UNLESS ALL SIGNATURES COMPLETED	



NOTES:

- SEE STANDARD SPECIFICATION 904-3(B)(3) FOR REQUIREMENTS OF NEW STRUCTURAL MEMBERS, MOUNTING HARDWARE FOR NEW SIGNS, SHOP DRAWINGS, BRACING AND ACCESSORY HARDWARE FOR ATTACHMENTS.
- MOUNT SIGNS VERTICALLY CENTERED ON HORIZONTAL MEMBER OF STRUCTURE AND MAINTAIN 17' MINIMUM CLEARANCE FROM HIGH POINT.

R-2707AA
OVERHEAD SIGN STRUCTURE 'B'

SIGN STRUCTURE 220482
EXISTING OVERHEAD SIGN STRUCTURE 'BB'
US 74
-L- STA 43+20

\$\$\$SYTIME\$\$\$
 \$\$\$SERIAL\$\$\$