

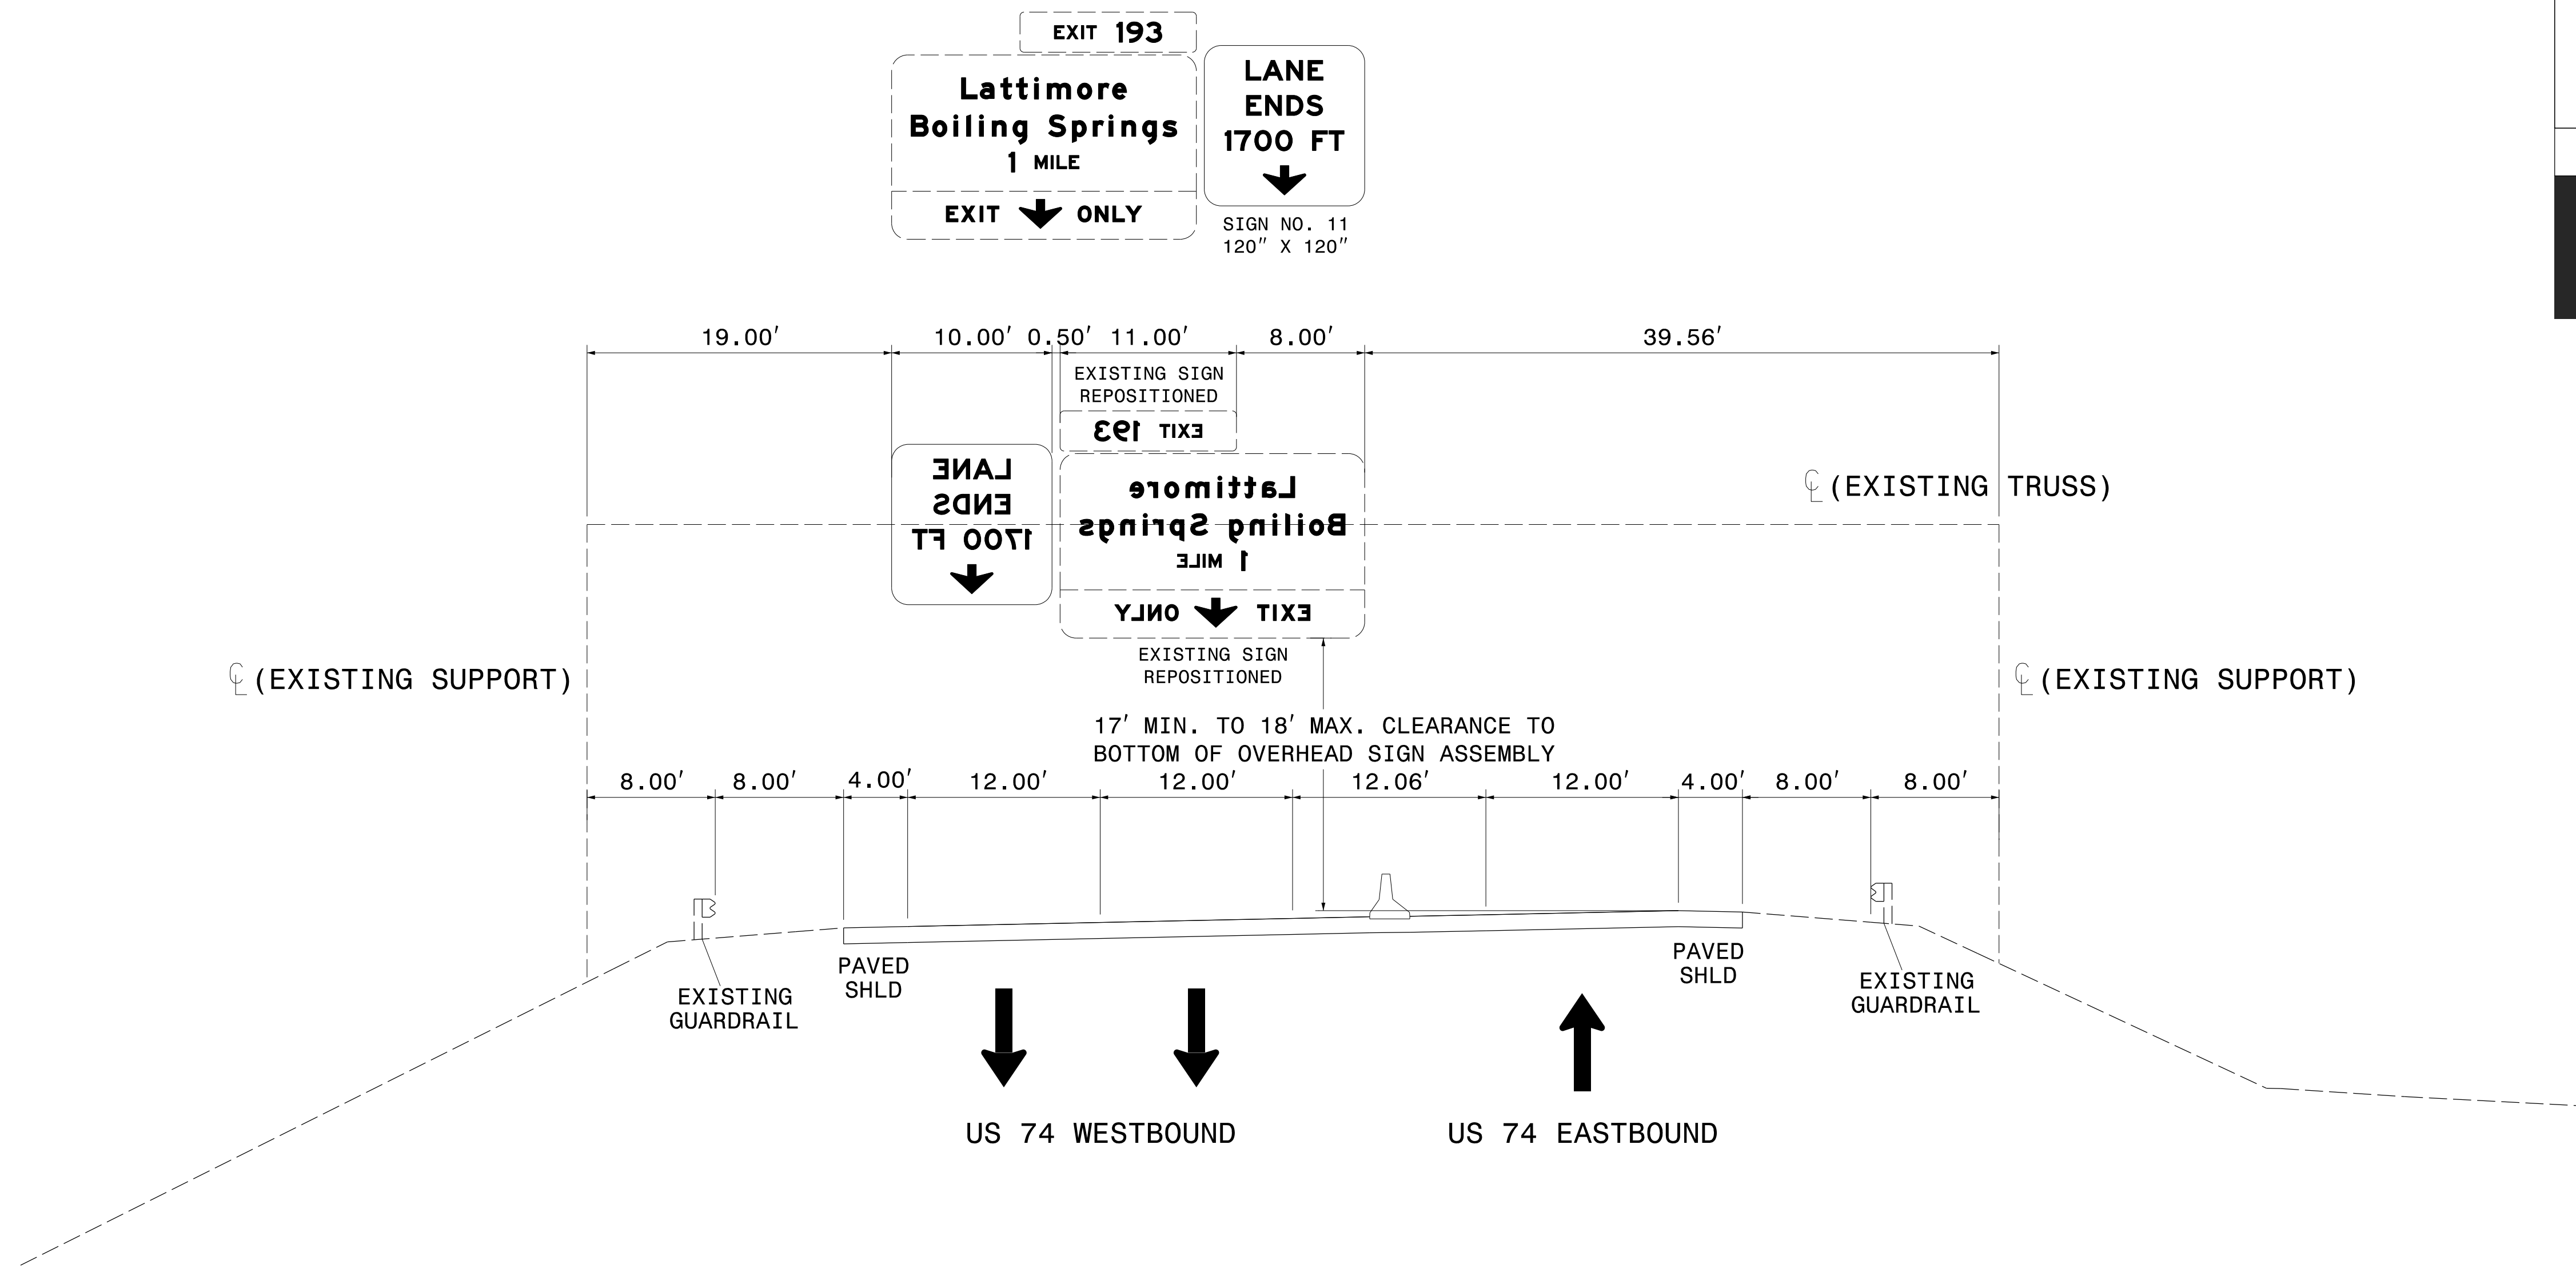


TIP NO. R-2707D	SHEET NO. SIGN-3H
APPROVED: <i>Betsy L. Watson</i> <small>DESIGNED BY: Betsy L. Watson</small> <small>35597883487431</small>	
DATE: 4/27/2023	
SEAL	
	
DOCUMENT NOT CONSIDERED FINAL UNLESS ALL SIGNATURES COMPLETED	
	



NOTES:

- SEE STANDARD SPECIFICATION 904-3(B)(3) FOR REQUIREMENTS OF NEW STRUCTURAL MEMBERS, MOUNTING HARDWARE FOR NEW SIGNS, SHOP DRAWINGS, BRACING AND ACCESSORY HARDWARE FOR ATTACHMENTS.
- MOUNT SIGNS VERTICALLY CENTERED ON HORIZONTAL MEMBER OF STRUCTURE AND MAINTAIN 17' MINIMUM CLEARANCE FROM HIGH POINT.

R-2707AA
OVERHEAD SIGN STRUCTURE 'G'

SIGN STRUCTURE 220487
EXISTING OVERHEAD SIGN STRUCTURE 'EE'
US 74
-RAMPB- STA 40+00

\$\$\$SYTIME\$\$\$
\$\$\$SERVTIME\$\$\$