


TIP NO. R-2707D	SHEET NO. SIGN-3I
DESIGNED BY: <i>Betsy L. Watson</i> APPROVED: _____ DATE: 4/27/2023	
SEAL	
DOCUMENT NOT CONSIDERED FINAL UNLESS ALL SIGNATURES COMPLETED	

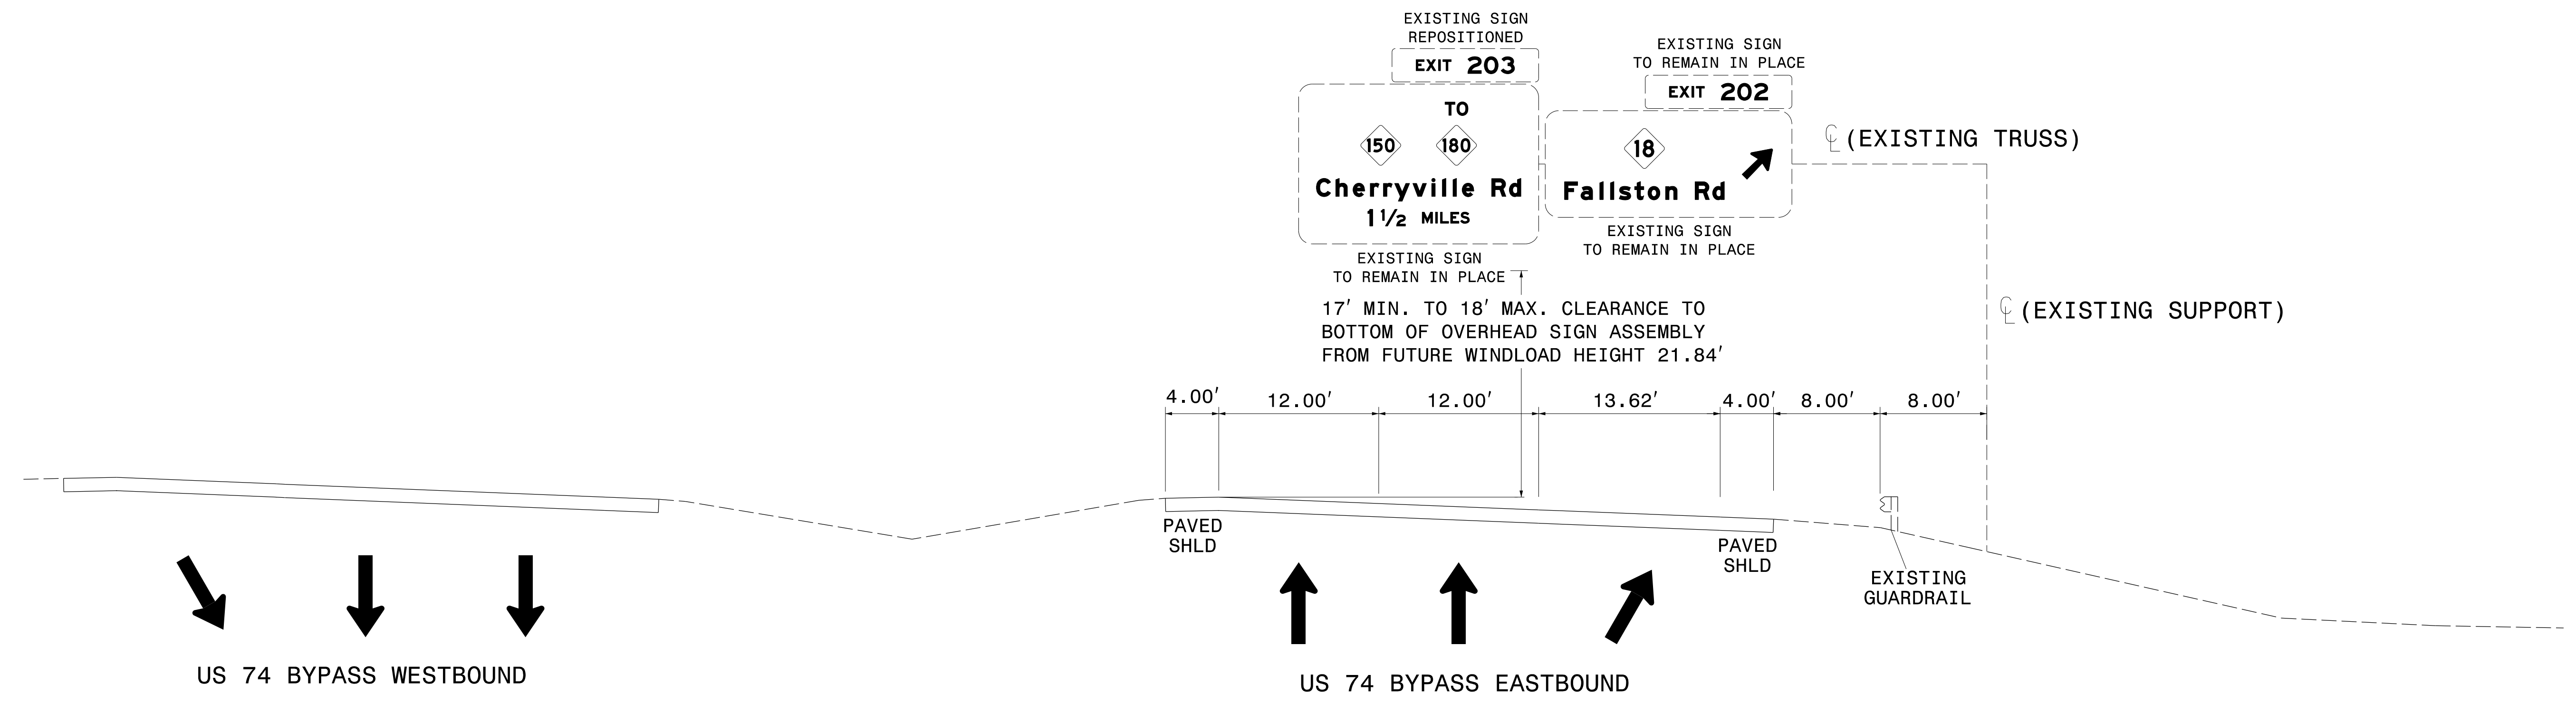

NOTES:

- SEE STANDARD SPECIFICATION 904-3(B)(3) FOR REQUIREMENTS OF NEW STRUCTURAL MEMBERS, MOUNTING HARDWARE FOR NEW SIGNS, SHOP DRAWINGS, BRACING AND ACCESSORY HARDWARE FOR ATTACHMENTS.
- MOUNT SIGNS VERTICALLY CENTERED ON HORIZONTAL MEMBER OF STRUCTURE AND MAINTAIN 17' MINIMUM CLEARANCE FROM HIGH POINT.

R-2707C
OVERHEAD SIGN STRUCTURE 'A'

SIGN STRUCTURE 220505
EXISTING OVERHEAD SIGN STRUCTURE 'FF'
US 74 BYPASS
-L- STA 514+50

\$\$\$SYTIME\$\$\$
 \$\$\$SERIAL\$\$\$