

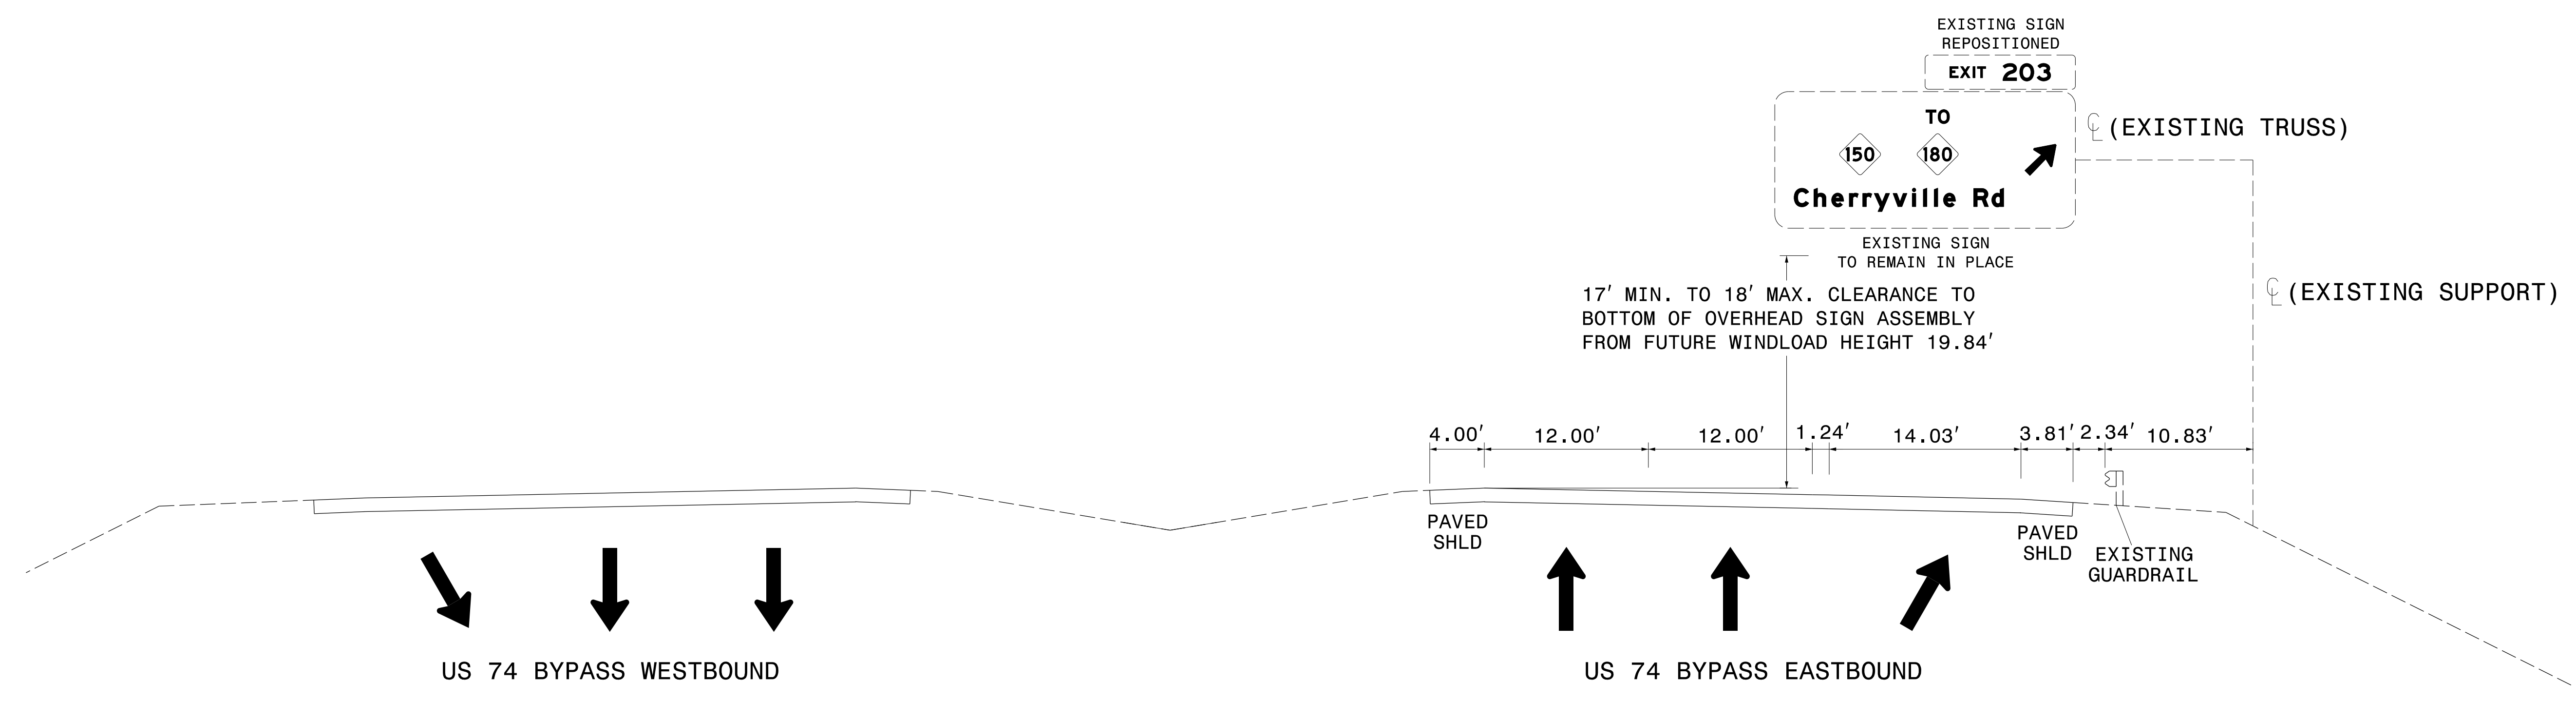


TIP NO. R-2707D	SHEET NO. SIGN-3J
DESIGNED BY: <i>Betsy L. Watson</i> 35597883487431	
APPROVED: DATE: 4/27/2023	
SEAL 	
DOCUMENT NOT CONSIDERED FINAL UNLESS ALL SIGNATURES COMPLETED	
	



NOTES:

- SEE STANDARD SPECIFICATION 904-3(B)(3) FOR REQUIREMENTS OF NEW STRUCTURAL MEMBERS, MOUNTING HARDWARE FOR NEW SIGNS, SHOP DRAWINGS, BRACING AND ACCESSORY HARDWARE FOR ATTACHMENTS.
- MOUNT SIGNS VERTICALLY CENTERED ON HORIZONTAL MEMBER OF STRUCTURE AND MAINTAIN 17' MINIMUM CLEARANCE FROM HIGH POINT.

R-2707C  
OVERHEAD SIGN STRUCTURE 'C'

SIGN STRUCTURE 220507  
EXISTING OVERHEAD SIGN STRUCTURE 'GG'  
US 74 BYPASS  
-L- STA 598+00

\$\$\$SYTIME\$\$\$  
\$\$\$SERIAL\$\$\$