


TIP NO. R-2707D	SHEET NO. SIGN-3K
DESIGNED BY: <i>Betsy L. Watson</i> 35597883487431	
APPROVED:	
DATE: 4/27/2023	
SEAL	
DOCUMENT NOT CONSIDERED FINAL UNLESS ALL SIGNATURES COMPLETED	

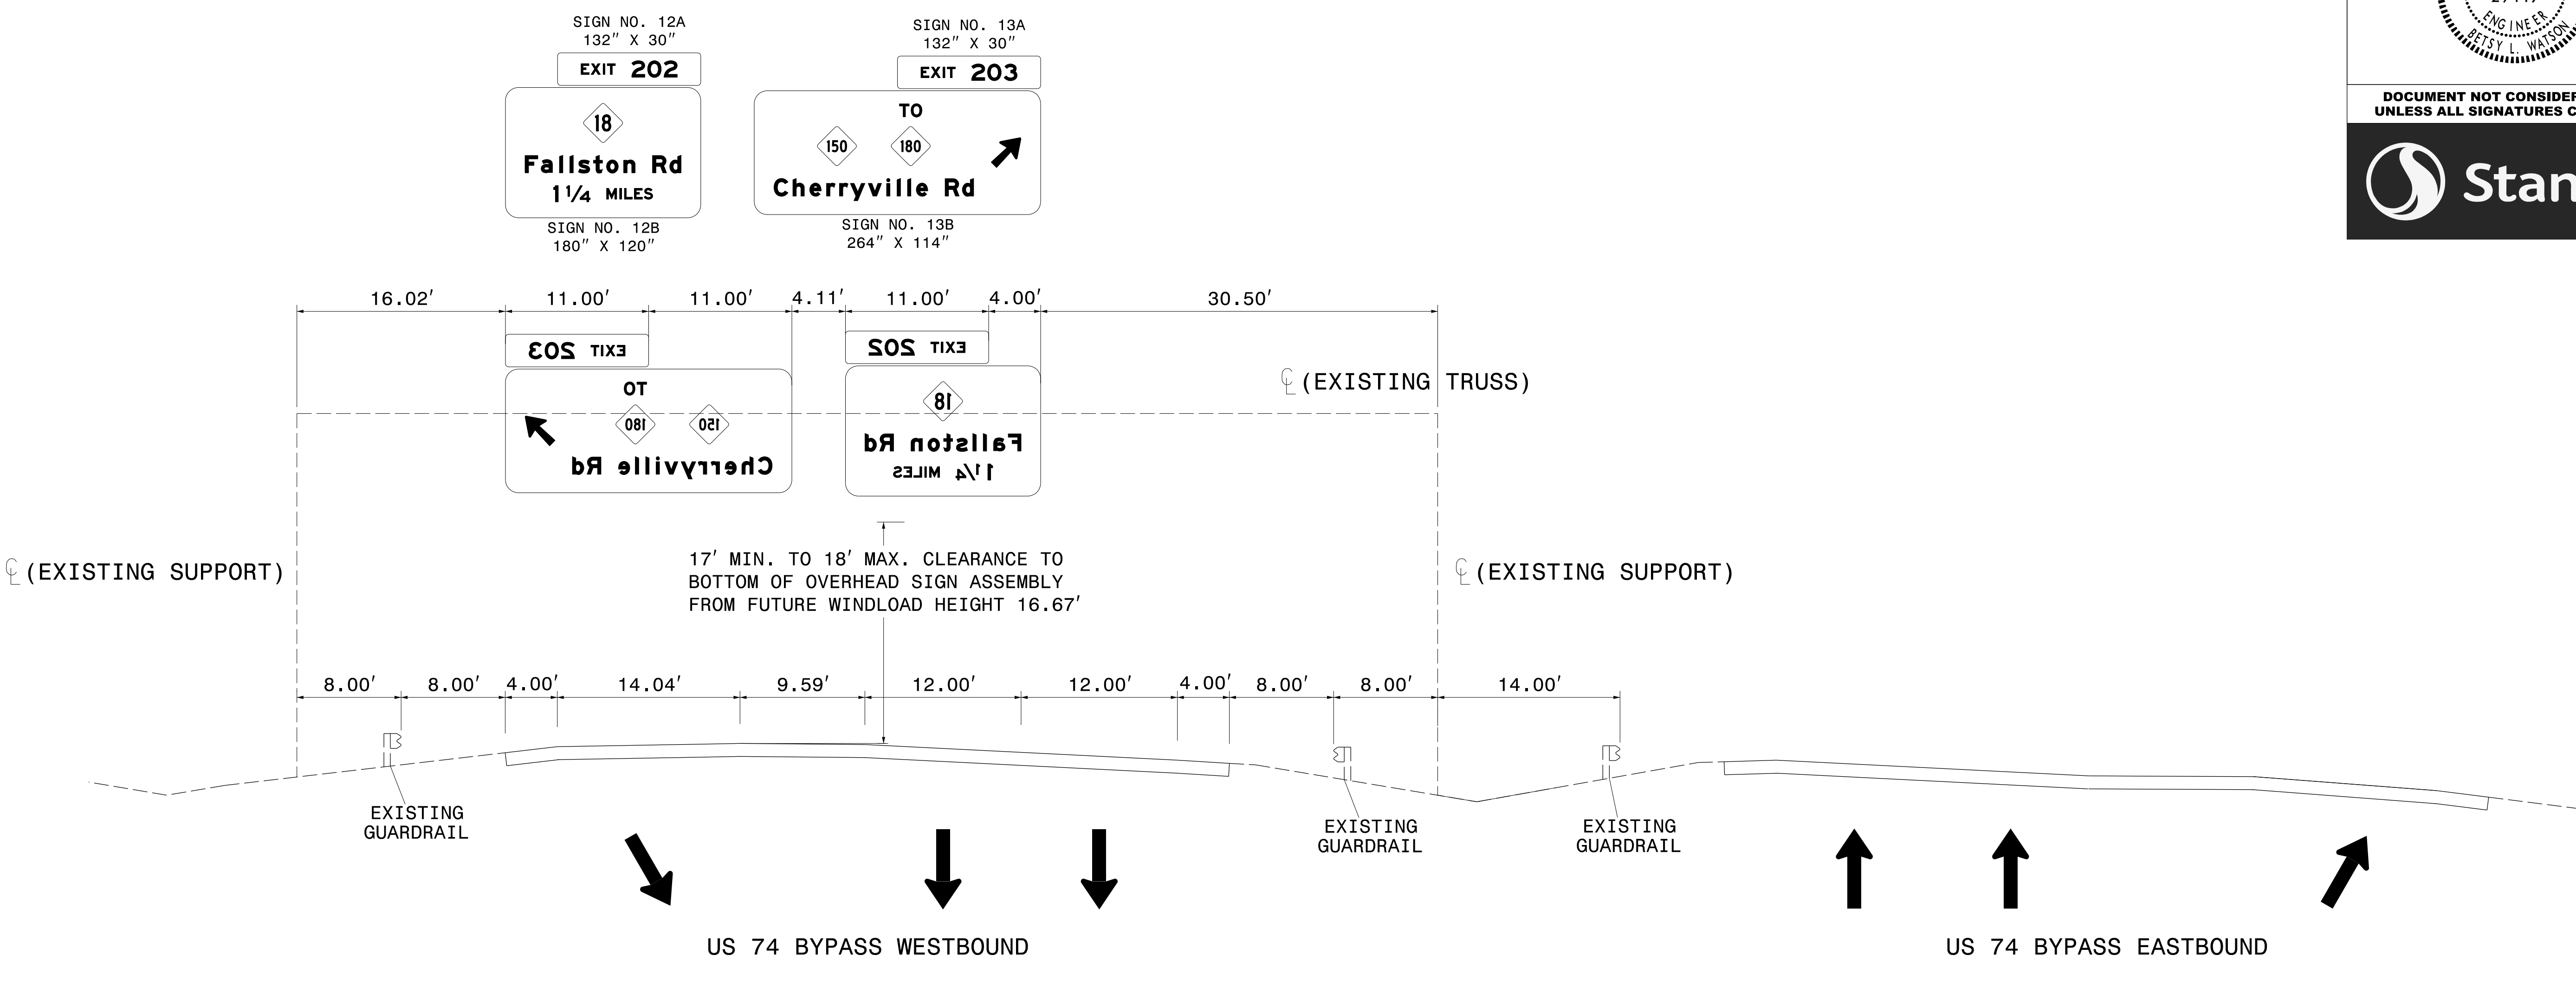

NOTES:

- SEE STANDARD SPECIFICATION 904-3(B)(3) FOR REQUIREMENTS OF NEW STRUCTURAL MEMBERS, MOUNTING HARDWARE FOR NEW SIGNS, SHOP DRAWINGS, BRACING AND ACCESSORY HARDWARE FOR ATTACHMENTS.
- MOUNT SIGNS VERTICALLY CENTERED ON HORIZONTAL MEMBER OF STRUCTURE AND MAINTAIN 17' MINIMUM CLEARANCE FROM HIGH POINT.

R-2707C
OVERHEAD SIGN STRUCTURE 'D'

SIGN STRUCTURE 220508
EXISTING OVERHEAD SIGN STRUCTURE 'HH'
US 74 BYPASS
-L- STA 625+00

\$\$\$SYTIME\$\$\$
 \$\$\$SERVTIME\$\$\$