

SIGN NUMBER: 13A
TYPE: B
QUANTITY: 1

BACKG COLOR: Green
COPY COLOR: White

SYMBOL	X	Y	WID	HT

SIGN WIDTH: 132"
HEIGHT: 30"
TOTAL AREA: 27.5 Sq.Ft.

BORDER TYPE: FLUSH
RADII: 3"
WIDTH: 2"
RECESS: 0"


NO. Z BARS: 2
LENGTH: 124.0

MAT'L: 0.125" (3.2MM) ALUMINUM

DESIGN BY: RRH
PROJECT ID: R-2707D

CHECKED BY: BLW
DIV: 12

DATE: Mar 10, 2023

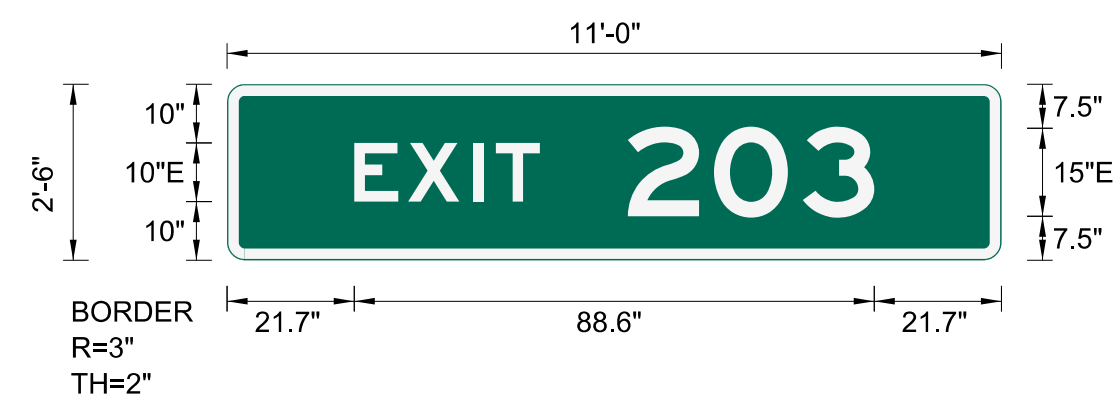

USE NOTES

- Legend and border (except those that are colored black) shall be direct applied Grade A sheeting.
- Background shall be Grade C reflective sheeting.

Letter spacings are to start of next letter																				Series/Size Text Length			
E	X	I	T																	E 2000			
21.7	9.2	11.1	3.8	7.5	78.7																	31.6	
2	0	3																		E 2000			
68.3	14.7	15.2	12.2	21.7																	42		

SIGN NUMBER: 13B
TYPE: A
QUANTITY: 1

BACKG COLOR: Green
COPY COLOR: White

SYMBOL	X	Y	WID	HT
M1-5-3-24-76	58.2	45	36	36
M1-5-3-24-76	126.2	45	36	36
AR_Type A	218.3	43.2	22.3	35

SIGN WIDTH: 264"
HEIGHT: 114"
TOTAL AREA: 209.0 Sq.Ft.

BORDER TYPE: FLUSH
RADII: 12"
WIDTH: 2"
RECESS: 0"

NO. Z BARS: 3
LENGTH: 256.0

MAT'L: 0.125" (3.2MM) ALUMINUM

DESIGN BY: RRH
PROJECT ID: R-2707D

CHECKED BY: BLW
DIV: 12

DATE: Mar 10, 2023



USE NOTES

- Legend and border (except those that are colored black) shall be direct applied Grade A sheeting.
- Background shall be Grade C reflective sheeting.
- Shields: A, B, and C type arrows shall be on 0.032" (0.8mm) aluminum and demountable.

Letter spacings are to start of next letter																				Series/Size Text Length				
T	O																			E 2000				
133.8	10.7	10.1	109.4																	20.8				
C	h	e	r	r	y	v	i	l	l	e	R	d											EM 2000	
18.1	17.4	15.5	15.5	11.8	10.1	16.5	17	9.6	9.6	8.2	10.6	16	15.8	10.6	61.7	184.2								

TIP NO. R-2707D	SHEET NO. SIGN-4D
APPROVED: <i>Petsy L. Watson</i>	
DATE: 4/27/2023	
SEAL	
DOCUMENT NOT CONSIDERED FINAL UNLESS ALL SIGNATURES COMPLETED	

\$\$\$\$\$SYTIME\$\$\$\$\$
\$\$\$\$\$DDDN\$\$\$\$\$
\$\$\$\$\$USERNAME\$\$\$\$\$

OVERHEAD SIGNS