

SIGN NUMBER: 111
 TYPE: A
 QUANTITY: 1

BACKG COLOR: Green
 COPY COLOR: White

SYMBOL	X	Y	WID	HT
M1_4	36.2	64.4	36	36

SIGN WIDTH: 150"
 HEIGHT: 132"
 TOTAL AREA: 137.5 Sq.Ft.

BORDER TYPE: FLUSH
 RADII: 12"
 WIDTH: 2"
 RECESS: 0"

NO. Z BARS: 3
 LENGTH: 142.0

MAT'L: 0.125" (3.2MM) ALUMINUM

DESIGN BY: RRH CHECKED BY: BLW DATE: Mar 13, 2023
 PROJECT ID: R-2707D DIV: 12



- USE NOTES
- Legend and border (except those that are colored black) shall be direct applied Grade C sheeting.
 - Background shall be Grade C reflective sheeting.
 - Shields; A, B, and C type arrows shall be on 0.032" (0.8mm) aluminum and demountable.

LETTER POSITIONS

Letter spacings are to start of next letter

B	Y	-	P	A	S	S	Series/Size Text Length					
16.4	11	13.1	6.1	10.7	13.6	11.4	9.7	58	E 2000	75.6		
	E		A	S	T				E 2000	46.4		
87.2	11.3	1.5	13.6	11	9	16.4			EM 2000	109		
	G	a	s	t	o	n	i	a				
20.5	16.3	15.2	13.9	12	15.8	17	8.2	10.6	20.5	E 2000	98.2	
	E	X	I	T								
25.9	8.9	10.7	3.5	7.5	15	4.5	15	12	4.4	9.2	7.5	25.9

SIGN NUMBER: 112
 TYPE: A
 QUANTITY: 1

BACKG COLOR: Green
 COPY COLOR: White

SYMBOL	X	Y	WID	HT
M1_4	36.2	64.4	36	36

SIGN WIDTH: 150"
 HEIGHT: 132"
 TOTAL AREA: 137.5 Sq.Ft.

BORDER TYPE: FLUSH
 RADII: 12"
 WIDTH: 2"
 RECESS: 0"

NO. Z BARS: 3
 LENGTH: 142.0

MAT'L: 0.125" (3.2MM) ALUMINUM

DESIGN BY: RRH CHECKED BY: BLW DATE: Mar 13, 2023
 PROJECT ID: R-2707D DIV: 12



- USE NOTES
- Legend and border (except those that are colored black) shall be direct applied Grade C sheeting.
 - Background shall be Grade C reflective sheeting.
 - Shields; A, B, and C type arrows shall be on 0.032" (0.8mm) aluminum and demountable.

LETTER POSITIONS

Letter spacings are to start of next letter

B	Y	-	P	A	S	S	Series/Size Text Length					
16.4	11	13.1	6.1	10.7	13.6	11.4	9.7	58	E 2000	75.6		
	E		A	S	T				E 2000	46.4		
87.2	11.3	1.5	13.6	11	9	16.4			EM 2000	109		
	G	a	s	t	o	n	i	a				
20.5	16.3	15.2	13.9	12	15.8	17	8.2	10.6	20.5	E 2000	115.7	
	E	X	I	T								
17.2	8.9	10.7	3.5	7.5	15	22	15	12	4.4	9.2	7.5	17.2

SIGN NUMBER: 113
 TYPE: A
 QUANTITY: 1

BACKG COLOR: Green
 COPY COLOR: White

SYMBOL	X	Y	WID	HT
M1_4	36.2	78.1	36	36
AR_Type A	61.2	10.5	22.3	35

SIGN WIDTH: 150"
 HEIGHT: 150"
 TOTAL AREA: 156.3 Sq.Ft.

BORDER TYPE: FLUSH
 RADII: 12"
 WIDTH: 2"
 RECESS: 0"

NO. Z BARS: 4
 LENGTH: 142.0

MAT'L: 0.125" (3.2MM) ALUMINUM

DESIGN BY: RRH CHECKED BY: BLW DATE: Mar 10, 2023
 PROJECT ID: R-2707D DIV: 12



- USE NOTES
- Legend and border (except those that are colored black) shall be direct applied Grade C sheeting.
 - Background shall be Grade C reflective sheeting.
 - Shields; A, B, and C type arrows shall be on 0.032" (0.8mm) aluminum and demountable.

LETTER POSITIONS

Letter spacings are to start of next letter

B	Y	-	P	A	S	S	Series/Size Text Length			
16.4	11	13.1	6.1	10.7	13.6	11.4	9.7	58	E 2000	75.6
	E		A	S	T				E 2000	46.4
87.2	11.3	1.5	13.6	11	9	16.4			EM 2000	109
	G	a	s	t	o	n	i	a		
20.5	16.3	15.2	13.9	12	15.8	17	8.2	10.6	20.5	

SIGN NUMBER: 114
 TYPE: A
 QUANTITY: 1

BACKG COLOR: Green
 COPY COLOR: White

SYMBOL	X	Y	WID	HT
M1-5-3-24-70	9.3	21	18	18
M1-5-3-24-70	36.6	21	18	18
M1-5-3-24-70	121.4	21	18	18
D1-5-LT_RT_ARROW_REV	60.6	4.9	50.2	37.9


SIGN WIDTH: 156"
 HEIGHT: 60"
 TOTAL AREA: 65.0 Sq.Ft.

BORDER TYPE: FLUSH
 RADII: 9"
 WIDTH: 0.75"
 RECESS: 0"

NO. Z BARS: 2
 LENGTH: 148.0

MAT'L: 0.125" (3.2MM) ALUMINUM

DESIGN BY: RRH CHECKED BY: BLW DATE: Mar 13, 2023
 PROJECT ID: R-2707D DIV: 12

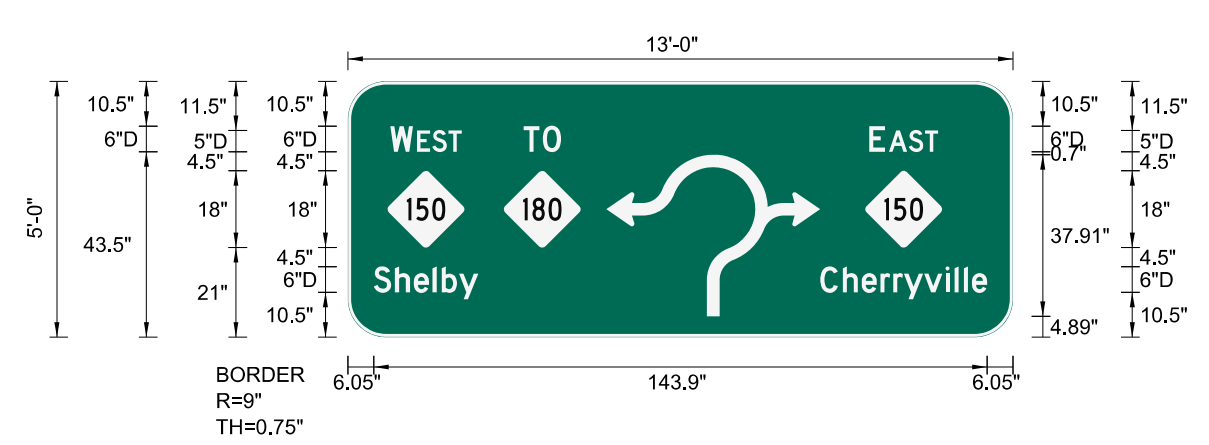

- USE NOTES
- Legend and border (except those that are colored black) shall be direct applied Grade C sheeting.
 - Background shall be Grade C reflective sheeting.

LETTER POSITIONS

Letter spacings are to start of next letter

W	E	S	T	Series/Size Text Length								
10	5.3	0.9	3.6	3.8	3.1	129.3	D 2000	16.7				
	T	O					D 2000	8.8				
41.2	4.5	4.3	106				D 2000	16.2				
	E	A	S	T			D 2000	24.5				
122.3	3.7	0.9	4.7	3.8	3.1	17.5	D 2000	39.1				
	S	h	e	l	b	y						
6.1	5	4.4	4.4	2.2	4.1	4.5	125.4					
	C	h	e	r	r	y	v	i	l	l	e	
110.8	5.3	4.4	4.4	3	2.5	4.7	5	2.2	2.2	1.9	3.5	6.1

TIP NO. R-2707D SHEET NO. SIGN-4H

APPROVED: *Betsy L. Watson*

DATE: 4/27/2023

SEAL

DOCUMENT NOT CONSIDERED FINAL
 UNLESS ALL SIGNATURES COMPLETED

\$\$\$\$\$SYTIME\$\$\$\$\$
 \$\$\$DDON\$\$\$\$\$
 \$\$\$USERNAME\$\$\$\$\$

GROUND MOUNTED TYPE 'A' & 'B' SIGNS