


SIGN NUMBER: 205
 TYPE: A
 QUANTITY: 1
 SIGN WIDTH: 96"
 HEIGHT: 60"
 TOTAL AREA: 40.0 Sq.Ft.
 BORDER TYPE: FLUSH
 RADIUS: 6"
 WIDTH: 1.5"
 RECESS: 0"
 NO. Z BARS: 2
 LENGTH: 88.0

BACKG COLOR: Green
 COPY COLOR: White

SYMBOL	X	Y	WID	HT
AR_Type A	67	6	18.5	29.2

MAT'L: 0.125" (3.2MM) ALUMINUM

DESIGN BY: RRH
 PROJECT ID: R-2707D
 CHECKED BY: BLW
 DIV: 12
 DATE: Mar 10, 2023

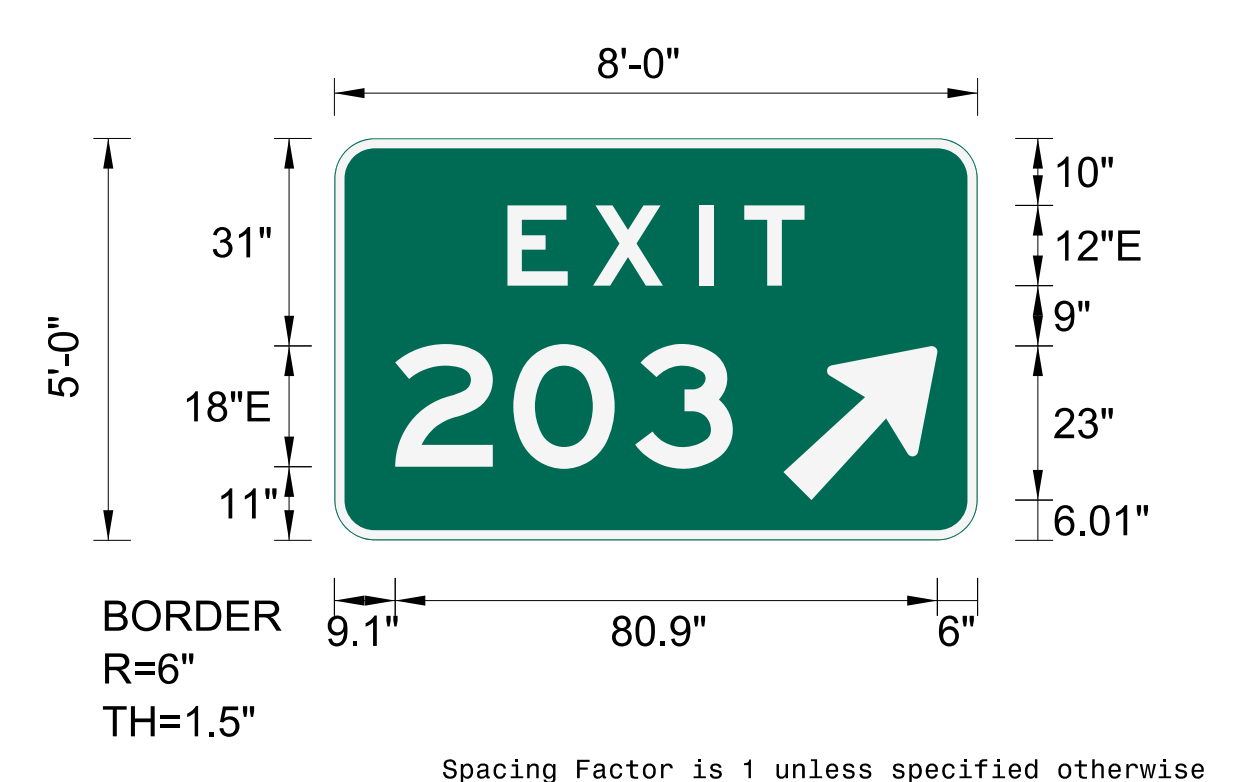

USE NOTES

- Legend and border (except those that are colored black) shall be direct applied Grade C sheeting.
- Background shall be Grade C reflective sheeting.
- Shields; A, B, and C type arrows shall be on 0.032" (0.8mm) aluminum and demountable.

LETTER POSITIONS

Letter spacings are to start of next letter

	E	X	I	T																	Series/Size Text Length
	25.8	12.8	15.8	6.8	9	25.8															E 2000
		2	0	3																	44.4
	9.1	17.6	18.2	14.6	36.5																E 2000
																					50.4

TIP NO. R-2707D	SHEET NO. SIGN-4K
APPROVED: <i>Betsy L. Watson</i>	
DATE: 4/27/2023	
SEAL	
DOCUMENT NOT CONSIDERED FINAL UNLESS ALL SIGNATURES COMPLETED	

\$\$\$\$\$SYTIME\$\$\$\$\$
 \$\$\$DDGN\$\$\$\$\$
 \$\$\$USERNAME\$\$\$\$\$

EXIT GORE SIGNS