

SIGN NUMBER: 321  
 TYPE: D  
 QUANTITY: 1

BACKG COLOR: Green / Green  
 COPY COLOR: White

SYMBOL	X	Y	WID	HT
AR_Type D	11.2	24.3	8	12
AR_Type D	58.5	5.8	8	12

MAT'L: 0.125" (3.2MM) ALUMINUM

DESIGN BY: RRH CHECKED BY: BLW DATE: Mar 10, 2023  
 PROJECT ID: R-2707D DIV: 12



USE NOTES  
 1. Legend and border (except those that are colored black) shall be direct applied Grade C sheeting.  
 2. Background shall be Grade C reflective sheeting.

LETTER POSITIONS

Letter spacings are to start of next letter

Letter spacings are to start of next letter													Series/Size Text Length
G	a	s	t	o	n	i	a						D 2000
27.2	6.6	5.6	4.1	3.8	6.2	6.2	2.5	4.6					39.5
A	s	h	e	v	i	l	l	e					D 2000
7.5	7.4	4.8	5.9	5.2	6.6	2.9	2.9	2.6	4.7	27.5			43


SIGN NUMBER: 322  
 TYPE: D  
 QUANTITY: 1

BACKG COLOR: Green  
 COPY COLOR: White

SYMBOL	X	Y	WID	HT
AR_Type D	14.6	24.3	8	12
AR_Type D	9.2	5.8	8	12

MAT'L: 0.125" (3.2MM) ALUMINUM

DESIGN BY: RRH CHECKED BY: BLW DATE: Mar 10, 2023  
 PROJECT ID: R-2707D DIV: 12

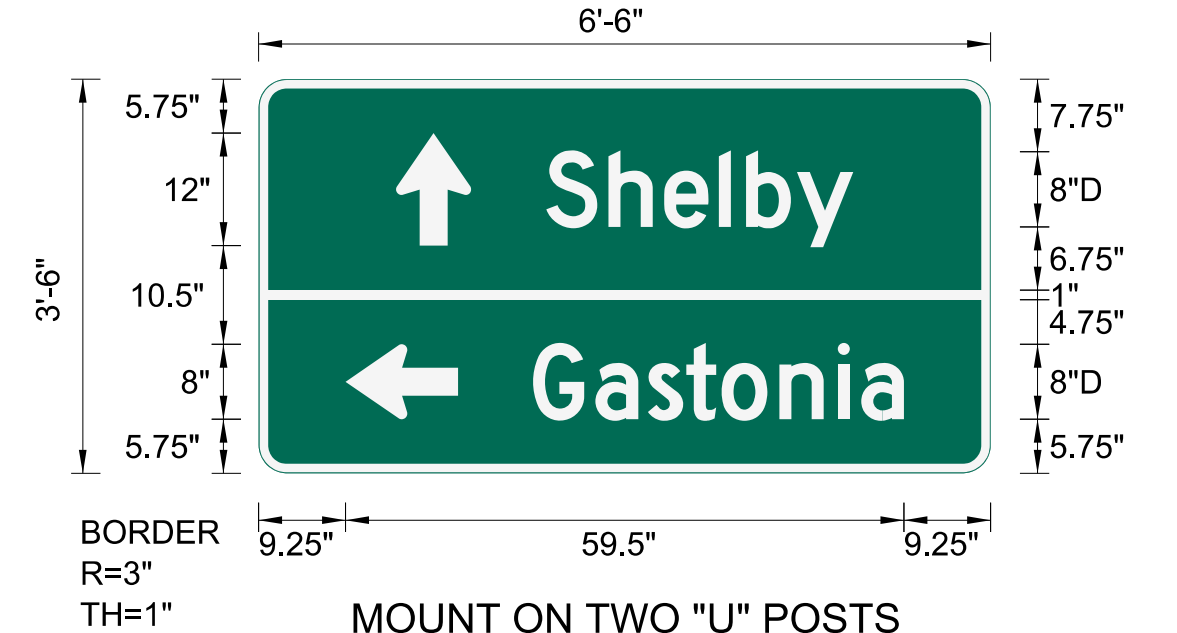

USE NOTES  
 1. Legend and border (except those that are colored black) shall be direct applied Grade C sheeting.  
 2. Background shall be Grade C reflective sheeting.

LETTER POSITIONS

Letter spacings are to start of next letter

Letter spacings are to start of next letter													Series/Size Text Length
S	h	e	l	b	y								D 2000
30.6	6.6	5.9	5.8	2.9	5.4	6	14.6						32.7
G	a	s	t	o	n	i	a						D 2000
29.2	6.6	5.6	4.1	3.8	6.2	6.2	2.5	4.6	9.2				39.5


SIGN NUMBER: 323  
 TYPE: D  
 QUANTITY: 1

BACKG COLOR: Green  
 COPY COLOR: White

SYMBOL	X	Y	WID	HT

MAT'L: 0.125" (3.2MM) ALUMINUM

DESIGN BY: RRH CHECKED BY: BLW DATE: Mar 10, 2023  
 PROJECT ID: R-2707D DIV: 12

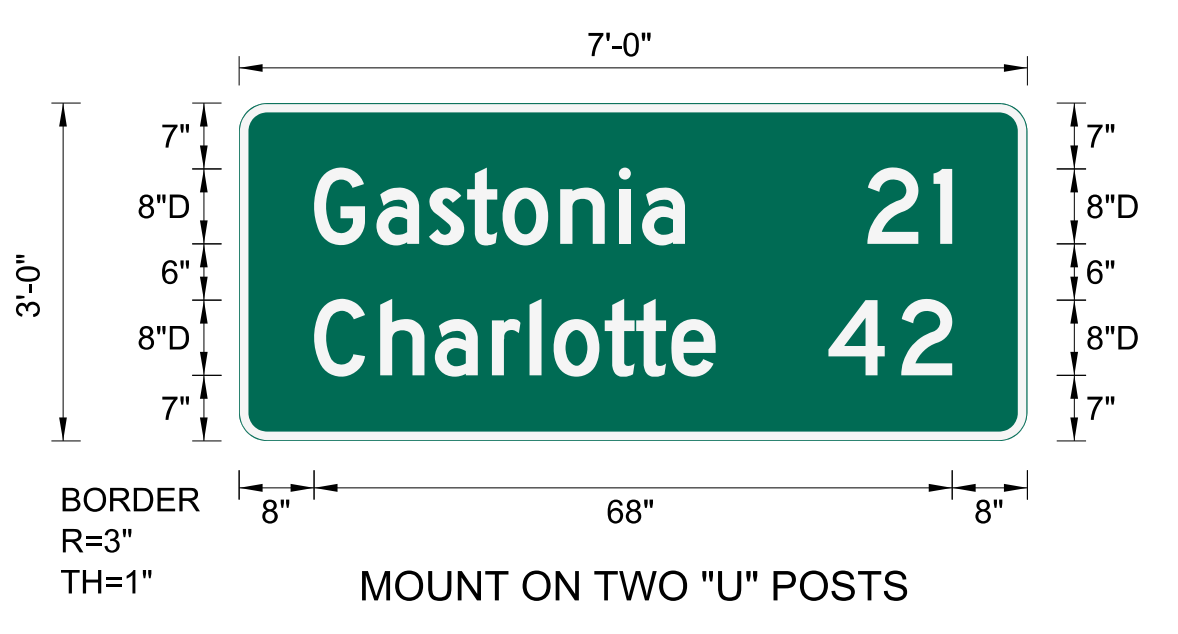

USE NOTES  
 1. Legend and border (except those that are colored black) shall be direct applied Grade C sheeting.  
 2. Background shall be Grade C reflective sheeting.

LETTER POSITIONS

Letter spacings are to start of next letter

Letter spacings are to start of next letter													Series/Size Text Length	
G	a	s	t	o	n	i	a						D 2000	
8	6.6	5.6	4.1	3.8	6.2	6.2	2.5	4.6	36.5				39.5	
2	1												D 2000	
67	7	2	8										9	
C	h	a	r	l	o	t	t	e		4	2		D 2000	
8	7	5.8	6.1	4	2.6	5.4	3.4	3.8	4.7	12	7.8	5.4	8	68

SIGN NUMBER: 324  
 TYPE: D  
 QUANTITY: 1

BACKG COLOR: Green  
 COPY COLOR: White

SYMBOL	X	Y	WID	HT

MAT'L: 0.125" (3.2MM) ALUMINUM

DESIGN BY: RRH CHECKED BY: BLW DATE: Apr 06, 2023  
 PROJECT ID: R-2707D DIV: 12



USE NOTES  
 1. Legend and border (except those that are colored black) shall be direct applied Grade C sheeting.  
 2. Background shall be Grade C reflective sheeting.

LETTER POSITIONS

Letter spacings are to start of next letter

Letter spacings are to start of next letter													Series/Size Text Length			
F	o	r	e	s	t	C	i	t	y	2	7		D 2000			
8.5	5.7	6.2	3.7	5.4	4.1	3.2	8	7	2.2	3.4	6	12	6.8	5.4	8.5	79
A	s	h	e	v	i	l	l	e								D 2000
8.5	7.4	4.8	5.9	5.2	6.6	2.9	2.9	2.6	4.7	44.6						43
8	8															D 2000
75	7	5.4	8.5													12.5

TIP NO. R-2707D SHEET NO. SIGN-4P

APPROVED: *Betsy L. Watson*

DATE: 4/27/2023

SEAL

DOCUMENT NOT CONSIDERED FINAL  
 UNLESS ALL SIGNATURES COMPLETED

\$\$\$\$\$SYTIME\$\$\$\$\$  
 \$\$\$\$\$\$DGN\$\$\$\$\$  
 \$\$\$\$\$\$USERNAME\$\$\$\$\$

TYPE 'D' SIGNS