



TIP NO. R-2707D	SHEET NO. SIGN-5
APPROVED: <i>Betsy L. Watson</i>	
DATE: 4/27/2023	
SEAL	
	
DOCUMENT NOT CONSIDERED FINAL UNLESS ALL SIGNATURES COMPLETED	

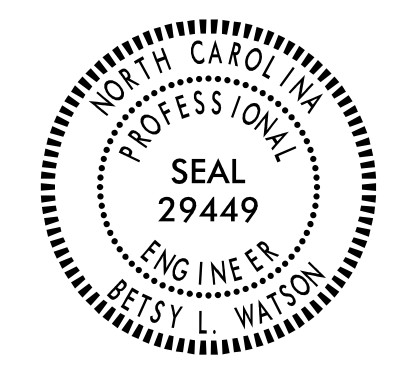


401 QUANTITY REQ'D 3

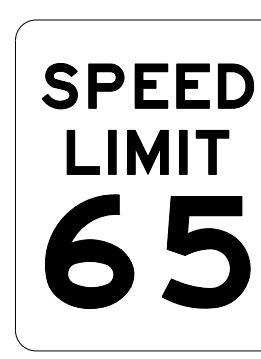

48 X 60
R2-1

TWO "U" POSTS PER SIGN


406 QUANTITY REQ'D 15

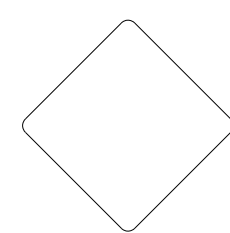

18 X 18
OM4-3

ONE "U" POST PER SIGN


411 QUANTITY REQ'D 1



54 X 18
R6-1R

TWO "U" POSTS PER SIGN


416 QUANTITY REQ'D 5



30 X 30
W14-1

ONE "U" POST PER SIGN


421 QUANTITY REQ'D 1

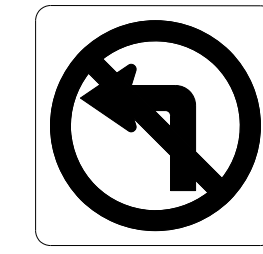

24 X 24
R3-2

MOUNT BELOW SIGN 405
IN 1 INSTALLATION


426 QUANTITY REQ'D 1



36 X 48
W13-2

TWO "U" POSTS PER SIGN


402 QUANTITY REQ'D 1



36 X 48
R2-1

TWO "U" POSTS PER SIGN


407 QUANTITY REQ'D 3



36 X 36
R5-1

ONE "U" POST PER SIGN


412 QUANTITY REQ'D 2



36 X 36
R3-7R

ONE "U" POST PER SIGN


417 QUANTITY REQ'D 5



30 X 30
W14-2

ONE "U" POST PER SIGN

422 QUANTITY REQ'D 14

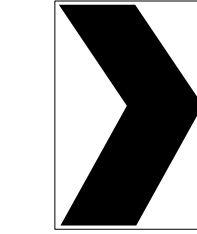

30 X 36
W1-8R


INSTALL ON TWO "U" POSTS PER SIGN SPACED
APPROXIMATELY 24 INCHES APART ON SUPPORT CENTERS

INSTALL 28 INCH HORIZONTAL CROSS BRACING LEAVING A
1 INCH MARGIN FROM LEFT AND RIGHT EDGES OF SIGN

INSTALLATION HEIGHT: BOTTOM OF SIGN SHALL BE 4 FEET
ABOVE THE EDGE OF TRAVEL LANE ELEVATION (RIGHT
EDGE LINE OF RAMP)

ALL OTHER PORTIONS OF ROADWAY STANDARD DRAWING
904.50 APPLY


427 QUANTITY REQ'D 1

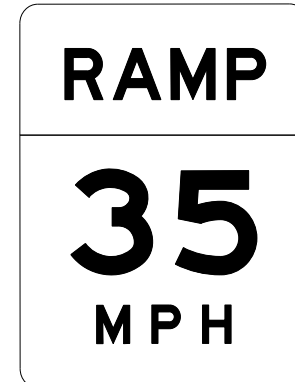

36 X 48
W13-3

TWO "U" POSTS PER SIGN


431 QUANTITY REQ'D 1

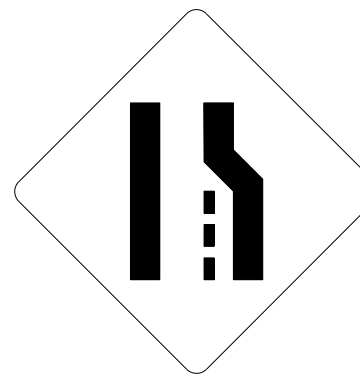

48 X 48
W4-2R

TWO "U" POSTS PER SIGN


403 QUANTITY REQ'D 5



24 X 30
R2-1

ONE "U" POST PER SIGN


408 QUANTITY REQ'D 3

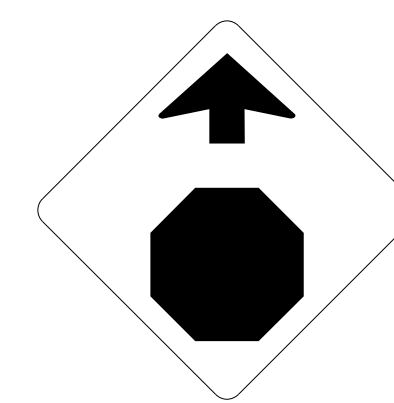

36 X 36
W3-1

ONE "U" POST PER SIGN


413 QUANTITY REQ'D 4



42 X 30
R5-1a

ONE "U" POST PER SIGN


418 QUANTITY REQ'D 1

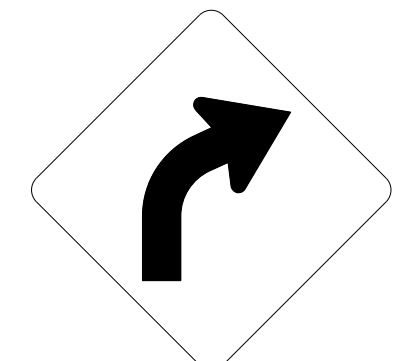

36 X 36
W1-2R

ONE "U" POST PER SIGN

423 QUANTITY REQ'D 6

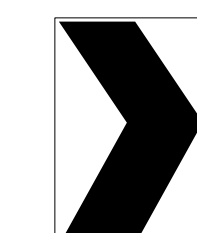


30 X 36
W1-8R

INSTALL ON ONE "U" POST PER SIGN

INSTALLATION HEIGHT: BOTTOM OF SIGN SHALL BE 4 FEET
ABOVE THE EDGE OF TRAVEL LANE ELEVATION (RIGHT
EDGE LINE OF RAMP)

ALL OTHER PORTIONS OF ROADWAY STANDARD DRAWING
903.40 APPLY


428 QUANTITY REQ'D 1

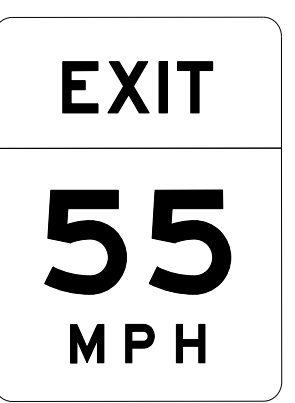

36 X 48
W13-2

TWO "U" POSTS PER SIGN


432 QUANTITY REQ'D 1



48 X 48
W9-1R

TWO "U" POSTS PER SIGN


404 QUANTITY REQ'D 2



24 X 30
R2-1

ONE "U" POST PER SIGN


409 QUANTITY REQ'D 1



30 X 30
R20-6

ONE "U" POST PER SIGN


414 QUANTITY REQ'D 2

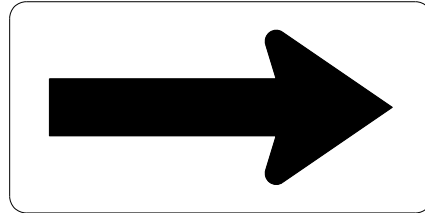

48 X 24
W1-6R

TWO "U" POSTS PER SIGN


419 QUANTITY REQ'D 1

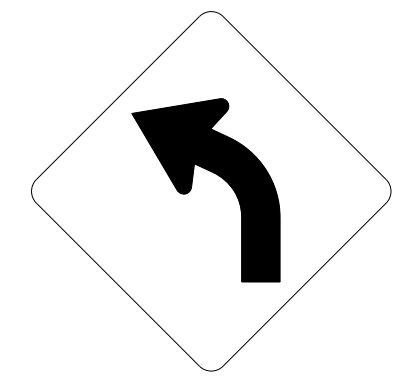

36 X 36
W1-2L

ONE "U" POST PER SIGN

424 QUANTITY REQ'D 11

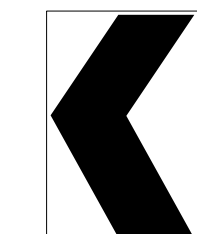

30 X 36
W1-8L


INSTALL ON TWO "U" POSTS PER SIGN SPACED
APPROXIMATELY 24 INCHES APART ON SUPPORT CENTERS

INSTALL 28 INCH HORIZONTAL CROSS BRACING LEAVING A
1 INCH MARGIN FROM LEFT AND RIGHT EDGES OF SIGN

INSTALLATION HEIGHT: BOTTOM OF SIGN SHALL BE 4 FEET
ABOVE THE EDGE OF TRAVEL LANE ELEVATION (RIGHT
EDGE LINE OF RAMP)

ALL OTHER PORTIONS OF ROADWAY STANDARD DRAWING
904.50 APPLY


429 QUANTITY REQ'D 1

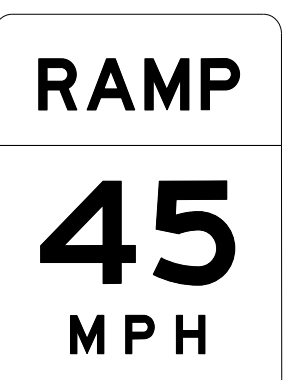

36 X 48
W13-3

TWO "U" POSTS PER SIGN


433 QUANTITY REQ'D 2

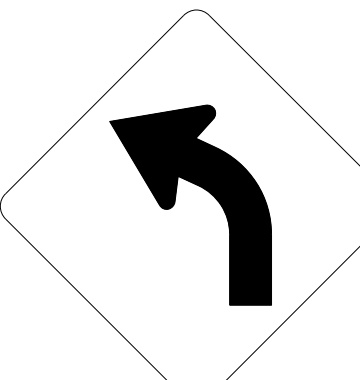

48 X 48
W1-2L

TWO "U" POSTS PER SIGN


405 QUANTITY REQ'D 14

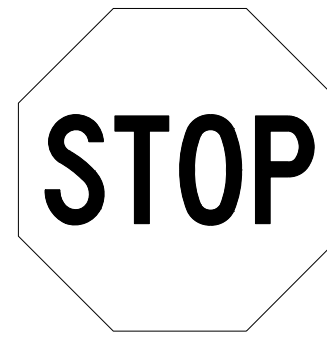

36 X 36
R1-1

ONE "U" POST PER SIGN


410 QUANTITY REQ'D 1



36 X 36
W3-5

ONE "U" POST PER SIGN


415 QUANTITY REQ'D 3

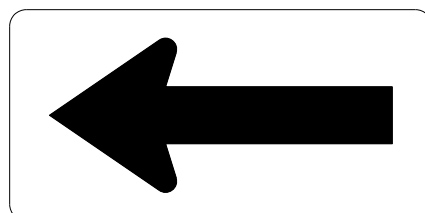

48 X 24
W1-6L

TWO "U" POSTS PER SIGN


420 QUANTITY REQ'D 2

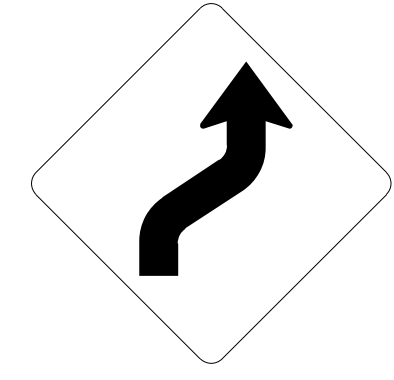

36 X 36
W1-4R

ONE "U" POST PER SIGN

425 QUANTITY REQ'D 1

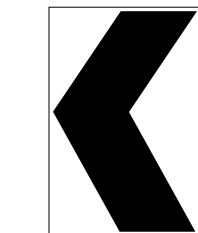


30 X 36
W1-8L

INSTALL ON ONE "U" POST PER SIGN

INSTALLATION HEIGHT: BOTTOM OF SIGN SHALL BE 4 FEET
ABOVE THE EDGE OF TRAVEL LANE ELEVATION (RIGHT
EDGE LINE OF RAMP)

ALL OTHER PORTIONS OF ROADWAY STANDARD DRAWING
903.40 APPLY


430 QUANTITY REQ'D 1



36 X 60
W13-7

TWO "U" POSTS PER SIGN

434 QUANTITY REQ'D 2



30 X 30
W13-1P

MOUNT BELOW SIGN 433
IN 2 INSTALLATIONS

\$\$\$\$\$SYTIME\$\$\$\$\$
\$\$\$\$\$DGN\$\$\$\$\$
\$\$\$\$\$USERNAME\$\$\$\$\$

TYPE 'E' SIGNS