



APPROVED: *Betsy L. Watson*
DATE: 4/27/2023

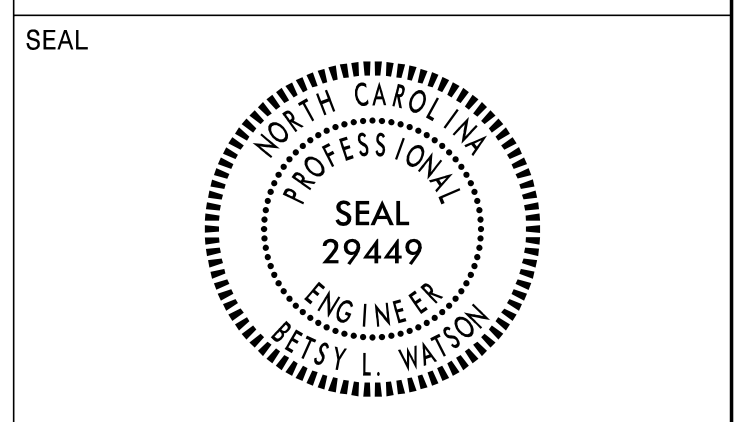

DOCUMENT NOT CONSIDERED FINAL
UNLESS ALL SIGNATURES COMPLETED




435 QUANTITY REQ'D 5

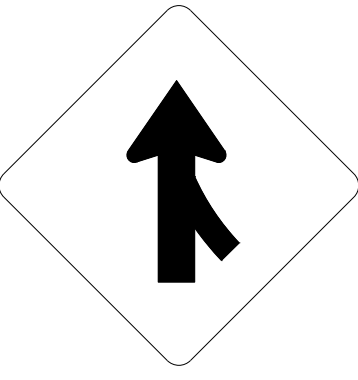

48 X 48
W4-1

TWO "U" POSTS PER SIGN


440 QUANTITY REQ'D 2

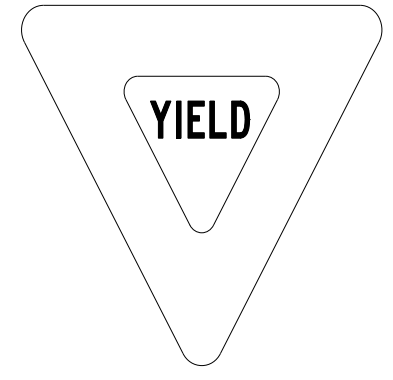

36 X 36 X 36
R1-2

ONE "U" POST PER SIGN


442 QUANTITY REQ'D 1

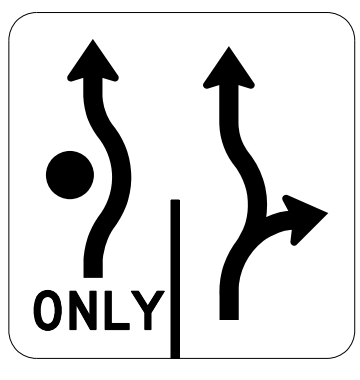

36 X 36
SEE SIGN DESIGN BELOW

ONE "U" POST PER SIGN


444 QUANTITY REQ'D 1

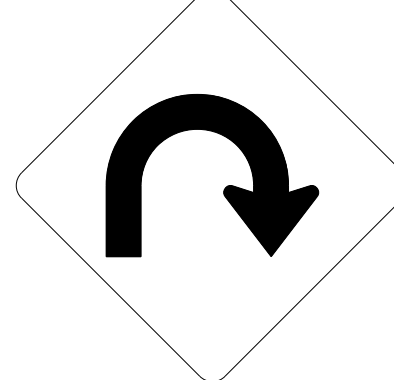

48 X 48
W1-11R

TWO "U" POSTS PER SIGN


446 QUANTITY REQ'D 2

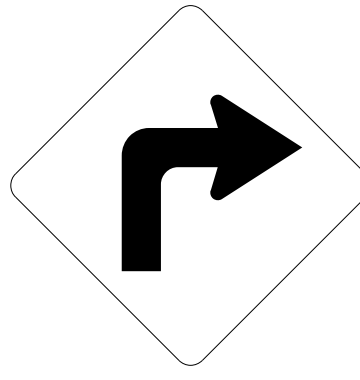

30 X 30
W1-1R

ONE "U" POST PER SIGN


448 QUANTITY REQ'D 4

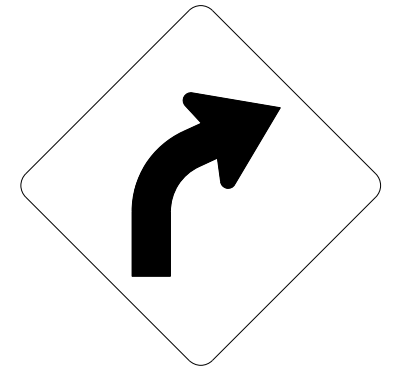

30 X 30
W1-2R

ONE "U" POST PER SIGN

436 QUANTITY REQ'D 41

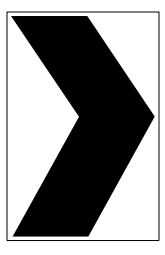


18 X 24
W1-8R

INSTALL ON ONE "U" POST PER SIGN

INSTALLATION HEIGHT: BOTTOM OF SIGN SHALL BE MINIMUM 4 FEET ABOVE THE EDGE OF TRAVEL LANE ELEVATION

ALL OTHER PORTIONS OF ROADWAY STANDARD DRAWING 904.50 APPLY


441 QUANTITY REQ'D 1

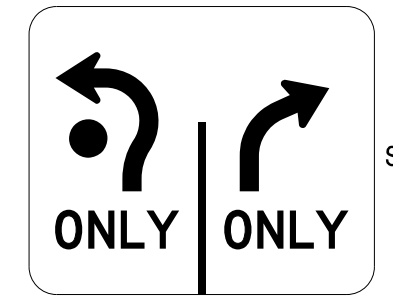

36 X 30
SEE SIGN DESIGN BELOW

ONE "U" POST PER SIGN


443 QUANTITY REQ'D 1

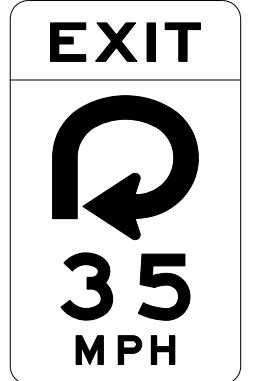

36 X 60
W13-6

TWO "U" POSTS PER SIGN


445 QUANTITY REQ'D 1



30 X 30
W13-1P

MOUNT BELOW SIGN 444
IN 1 INSTALLATION


447 QUANTITY REQ'D 2

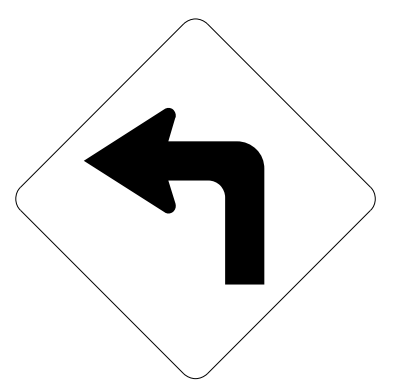

30 X 30
W1-1L

ONE "U" POST PER SIGN


449 QUANTITY REQ'D 4



30 X 30
W1-2L

ONE "U" POST PER SIGN

437 QUANTITY REQ'D 41

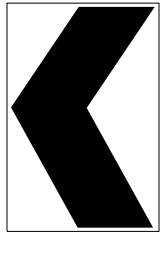

18 X 24
W1-8L

MOUNT BEHIND SIGN 436
IN 41 INSTALLATIONS

SIGN NUMBER: 441
TYPE: E
QUANTITY: 1

BACKG COLOR: White
COPY COLOR: Black


| SYMBOL | X | Y | WID | HT |
|---------------|------|------|------|------|
| 2 IN CIRCLE | 5.6 | 14.4 | 4 | 4 |
| R3-8 ARROW | 4.2 | 10.9 | 10.8 | 14.5 |
| RT ONLY ARROW | 21.3 | 10.9 | 10.3 | 12.6 |

SIGN WIDTH: 36"
HEIGHT: 30"
TOTAL AREA: 7.5 Sq.Ft.

BORDER TYPE: RECESSED
RADIUS: 2.25"
WIDTH: 0.88"
RECESS: 0.63"

NO. Z BARS:
LENGTH:

MAT'L: 0.080" (2.0MM) ALUMINUM

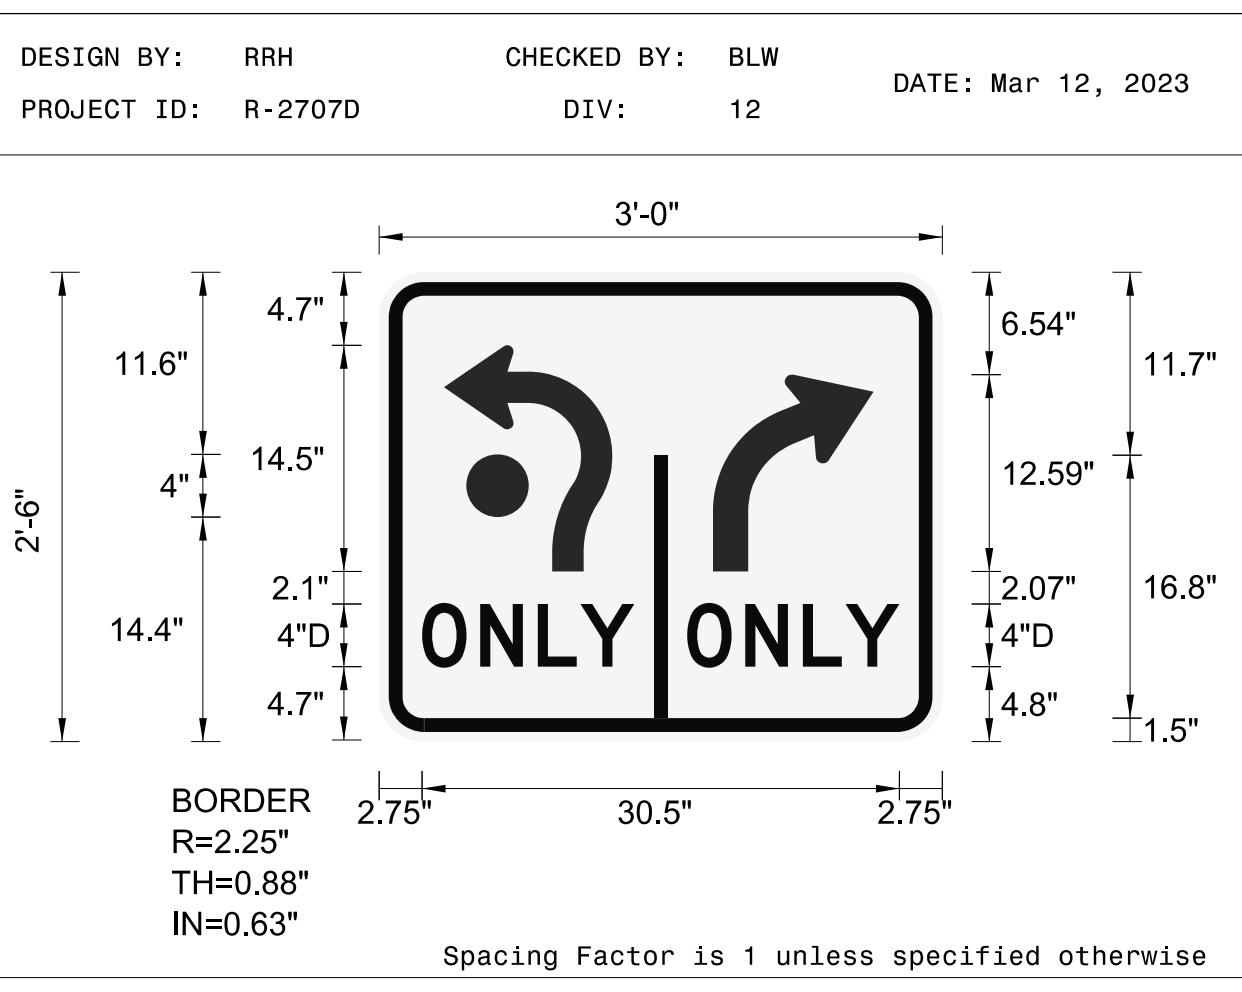

LETTER POSITIONS

Letter spacings are to start of next letter

| | O | N | L | Y | | | | | | | | | | | | | | | | | Series/Size Text Length | |
|--|-----|-----|-----|-----|-----|------|--|--|--|--|--|--|--|--|--|--|--|--|--|--|----------------------------|--------|
| | 2.8 | 3.7 | 3.7 | 2.7 | 3.4 | 19.7 | | | | | | | | | | | | | | | D 2000 | |
| | | | | | | | | | | | | | | | | | | | | | | 13.6 |
| | | | | | | | | | | | | | | | | | | | | | | D 2000 |
| | | | | | | | | | | | | | | | | | | | | | | 13.6 |

SIGN NUMBER: 442
TYPE: E
QUANTITY: 1

BACKG COLOR: White
COPY COLOR: Black


| SYMBOL | X | Y | WID | HT |
|------------------------|------|------|-----|------|
| 2.5 INCH RADIUS CIRCLE | 3.9 | 16.6 | 5 | 5 |
| R3-8 THRU ONLY ARROW | 6.1 | 8.4 | 6.7 | 24.9 |
| R3-8 THRU/RIGHT ARROW | 20.2 | 4 | 13 | 28.5 |

SIGN WIDTH: 36"
HEIGHT: 36"
TOTAL AREA: 9.0 Sq.Ft.

BORDER TYPE: RECESSED
RADIUS: 2.25"
WIDTH: 0.88"
RECESS: 0.63"

NO. Z BARS:
LENGTH:

MAT'L: 0.080" (2.0MM) ALUMINUM

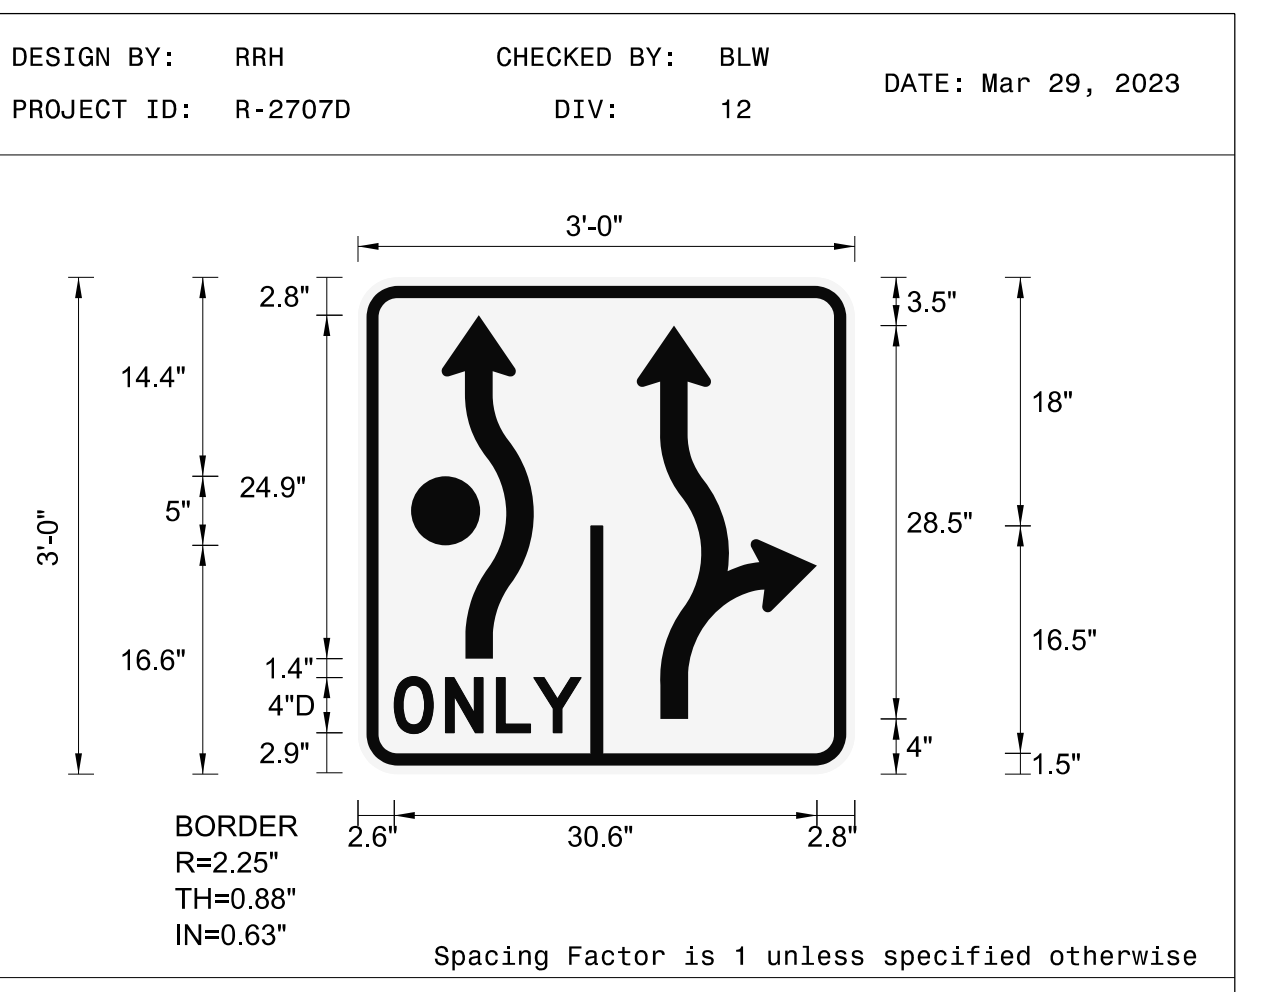


LETTER POSITIONS

Letter spacings are to start of next letter

| | O | N | L | Y | | | | | | | | | | | | | | | | | Series/Size Text Length | |
|--|-----|-----|-----|-----|-----|------|--|--|--|--|--|--|--|--|--|--|--|--|--|--|----------------------------|------|
| | 2.6 | 3.7 | 3.7 | 2.7 | 3.4 | 19.8 | | | | | | | | | | | | | | | D 2000 | |
| | | | | | | | | | | | | | | | | | | | | | | 13.6 |

\$\$\$\$\$SYTIME\$\$\$\$\$
\$\$\$\$\$DGN\$\$\$\$\$
\$\$\$\$\$USERNAME\$\$\$\$\$

439 QUANTITY REQ'D 1



30 X 30
W13-1P

MOUNT BELOW SIGN 438
IN 1 INSTALLATION

TYPE 'E' SIGNS