



601

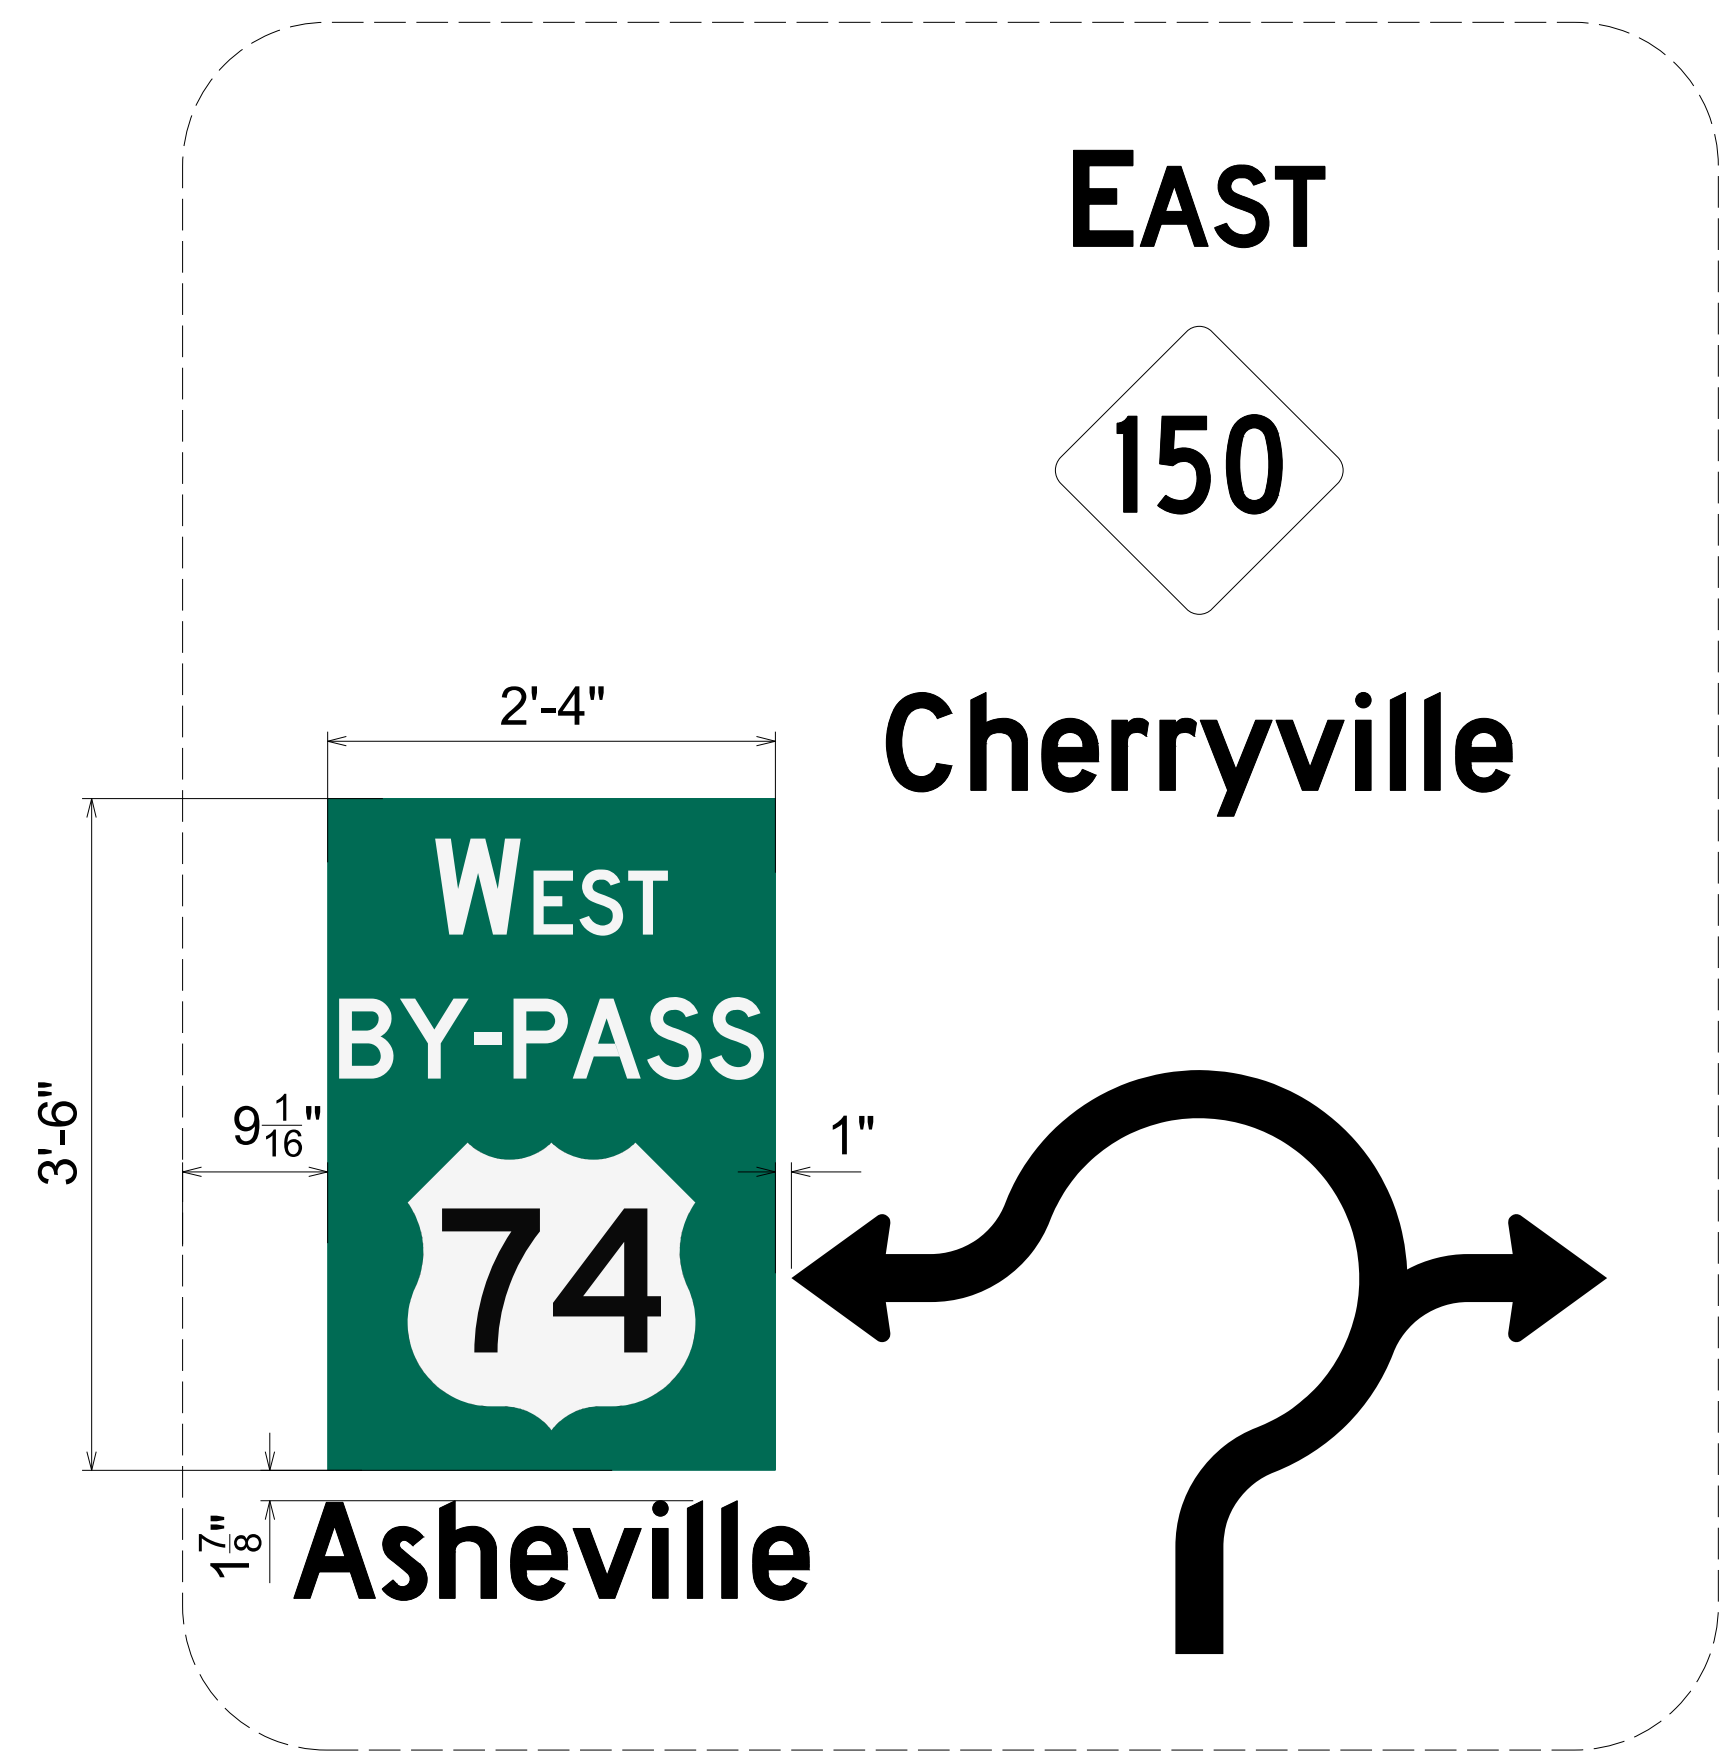

602

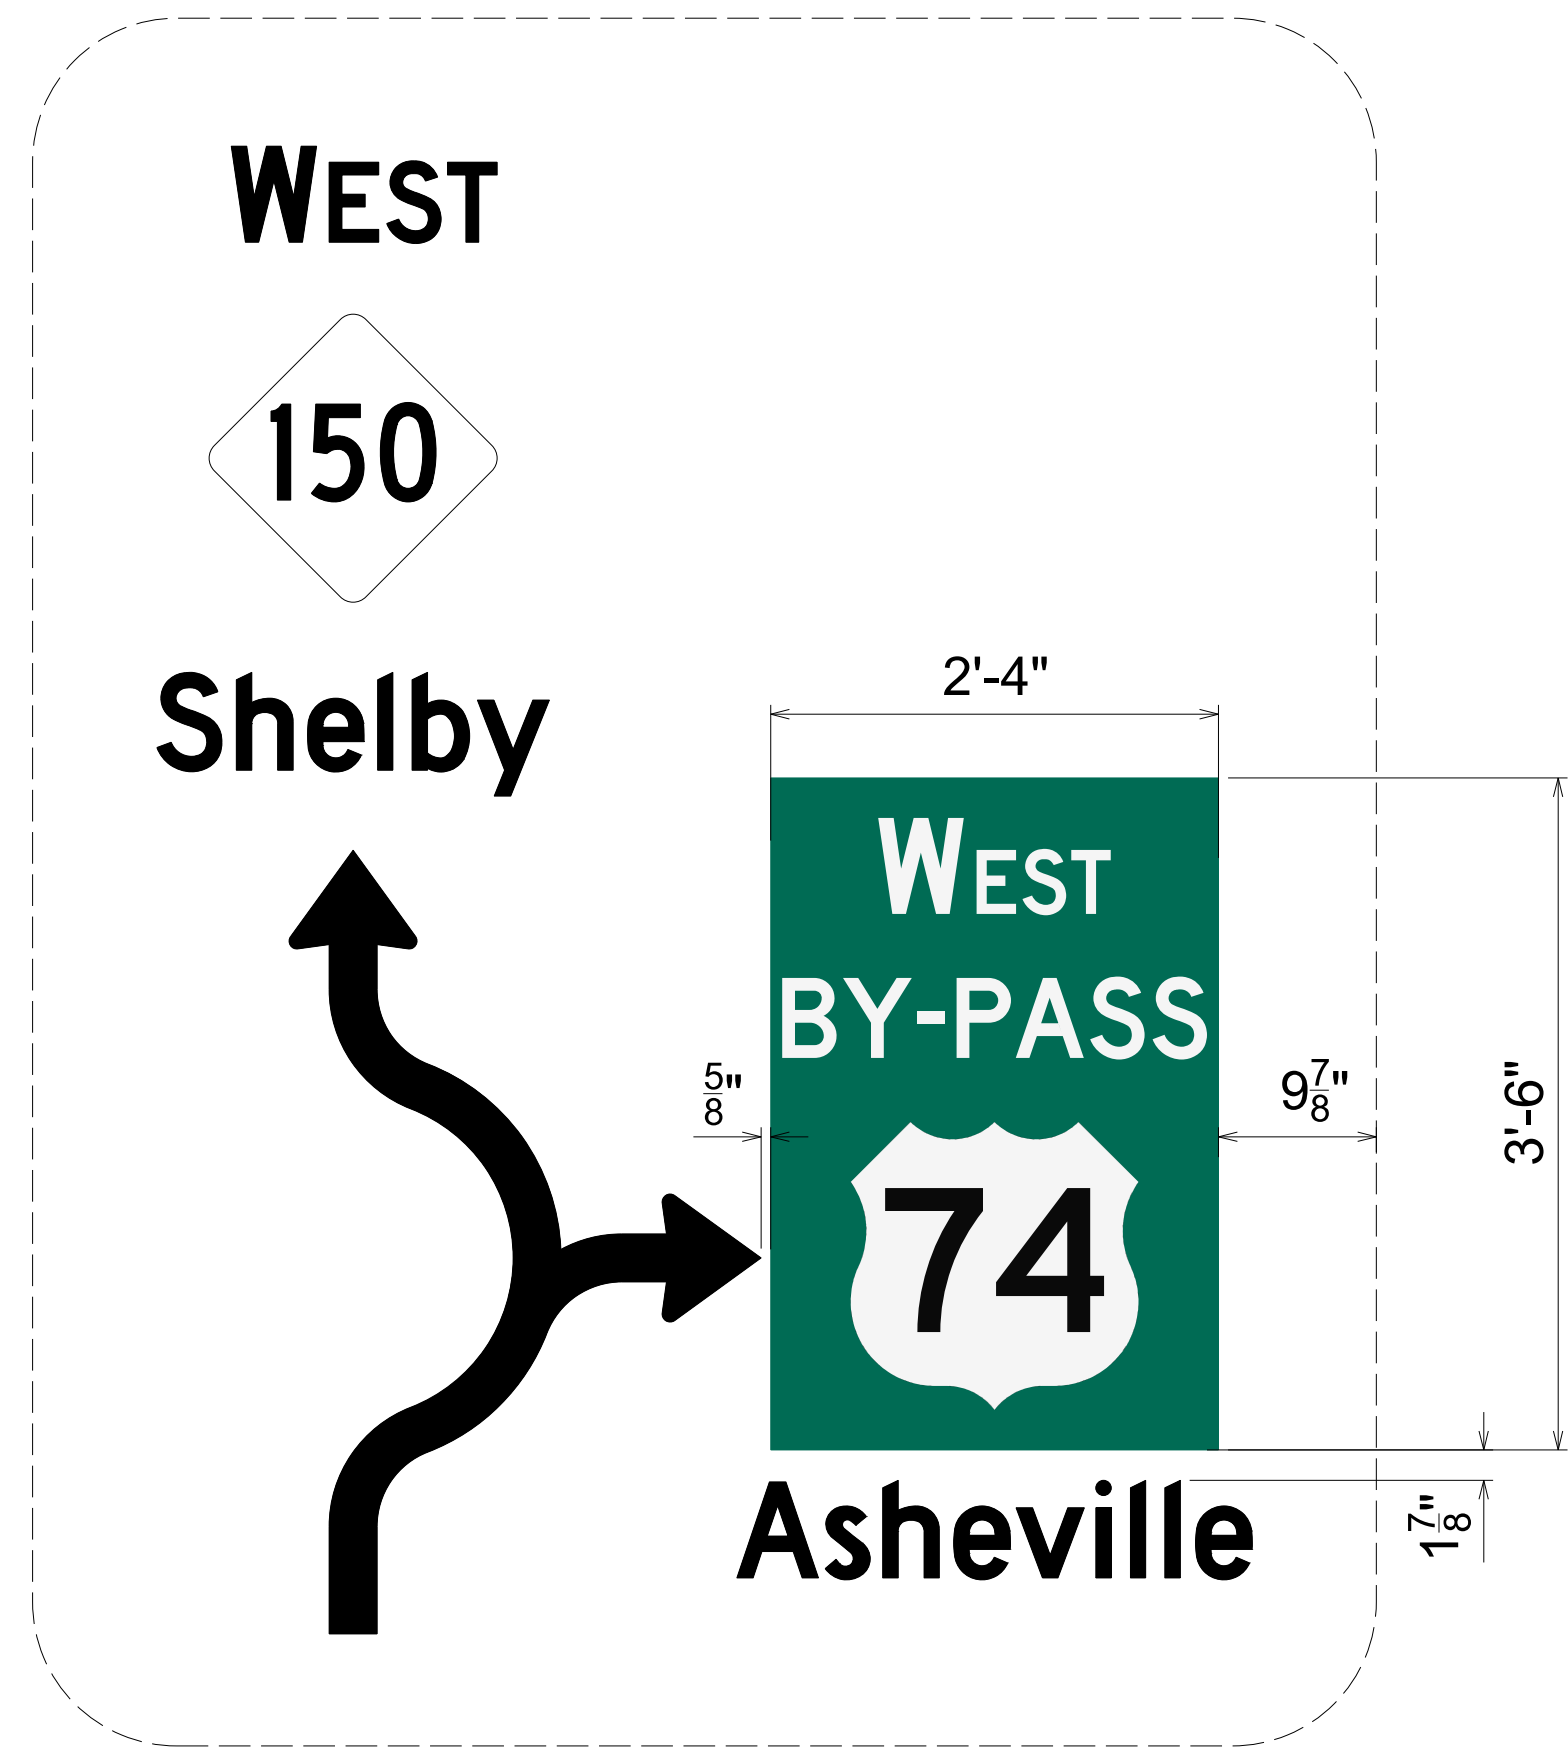

SIGN NUMBER: 601,602 BACKG COLOR: Green
 TYPE: GM OVERLAY COPY COLOR: White
 QUANTITY: 2

SYMBOL	X	Y	WID	HT
M1_4	5	2.5	18	18

SIGN WIDTH: 28"
 HEIGHT: 42"
 TOTAL AREA: 8.2 Sq.Ft.

BORDER TYPE: N/A
 RADIUS: 0"
 WIDTH: 0"
 RECESS: 0"

NO. Z BARS:
 LENGTH:

DESIGN BY: RRH CHECKED BY: BLW DATE: Mar 12, 2023
 PROJECT ID: R-2707D DIV: 12

USE NOTES
 1. Legend and border (except those that are colored black) shall be direct applied Grade C sheeting.
 2. Background shall be Grade C reflective sheeting.

Spacing Factor is 1 unless specified otherwise

LETTER POSITIONS

Letter spacings are to start of next letter										Series/Size Text Length
W	E	S	T							D 2000
6.7	5.3	0.8	2.9	3	2.5	6.7				14.5
B	Y	-	P	A	S	S				D 2000
0.7	3.8	4.6	2.5	3.7	4.6	3.9	3.4	0.7		26.6

TIP NO. R-2707D SHEET NO. SIGN-5C

APPROVED: *Betsy L. Watson*

DATE: 4/27/2023

SEAL

DOCUMENT NOT CONSIDERED FINAL
 UNLESS ALL SIGNATURES COMPLETED

\$\$\$\$\$SYSTEMTIME\$\$\$\$\$
\$\$\$\$\$\$\$\$\$\$DGN\$\$\$\$\$
\$\$\$\$\$USERNAME\$\$\$\$\$

OVERLAY DETAIL SHEET