

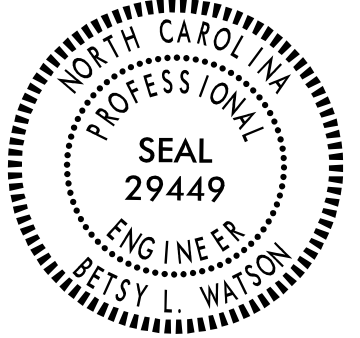


TIP NO. R-2707D	SHEET NO. SIGN-7
APPROVED: <i>Petsy L. Watson</i> 35E87B834F8743F	
DATE: 4/27/2023	
SEAL	
	
DOCUMENT NOT CONSIDERED FINAL UNLESS ALL SIGNATURES COMPLETED	

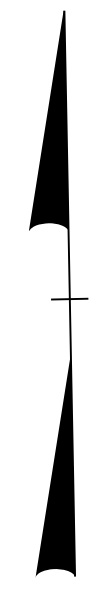

* EXISTING SIGN TO BE RETAINED

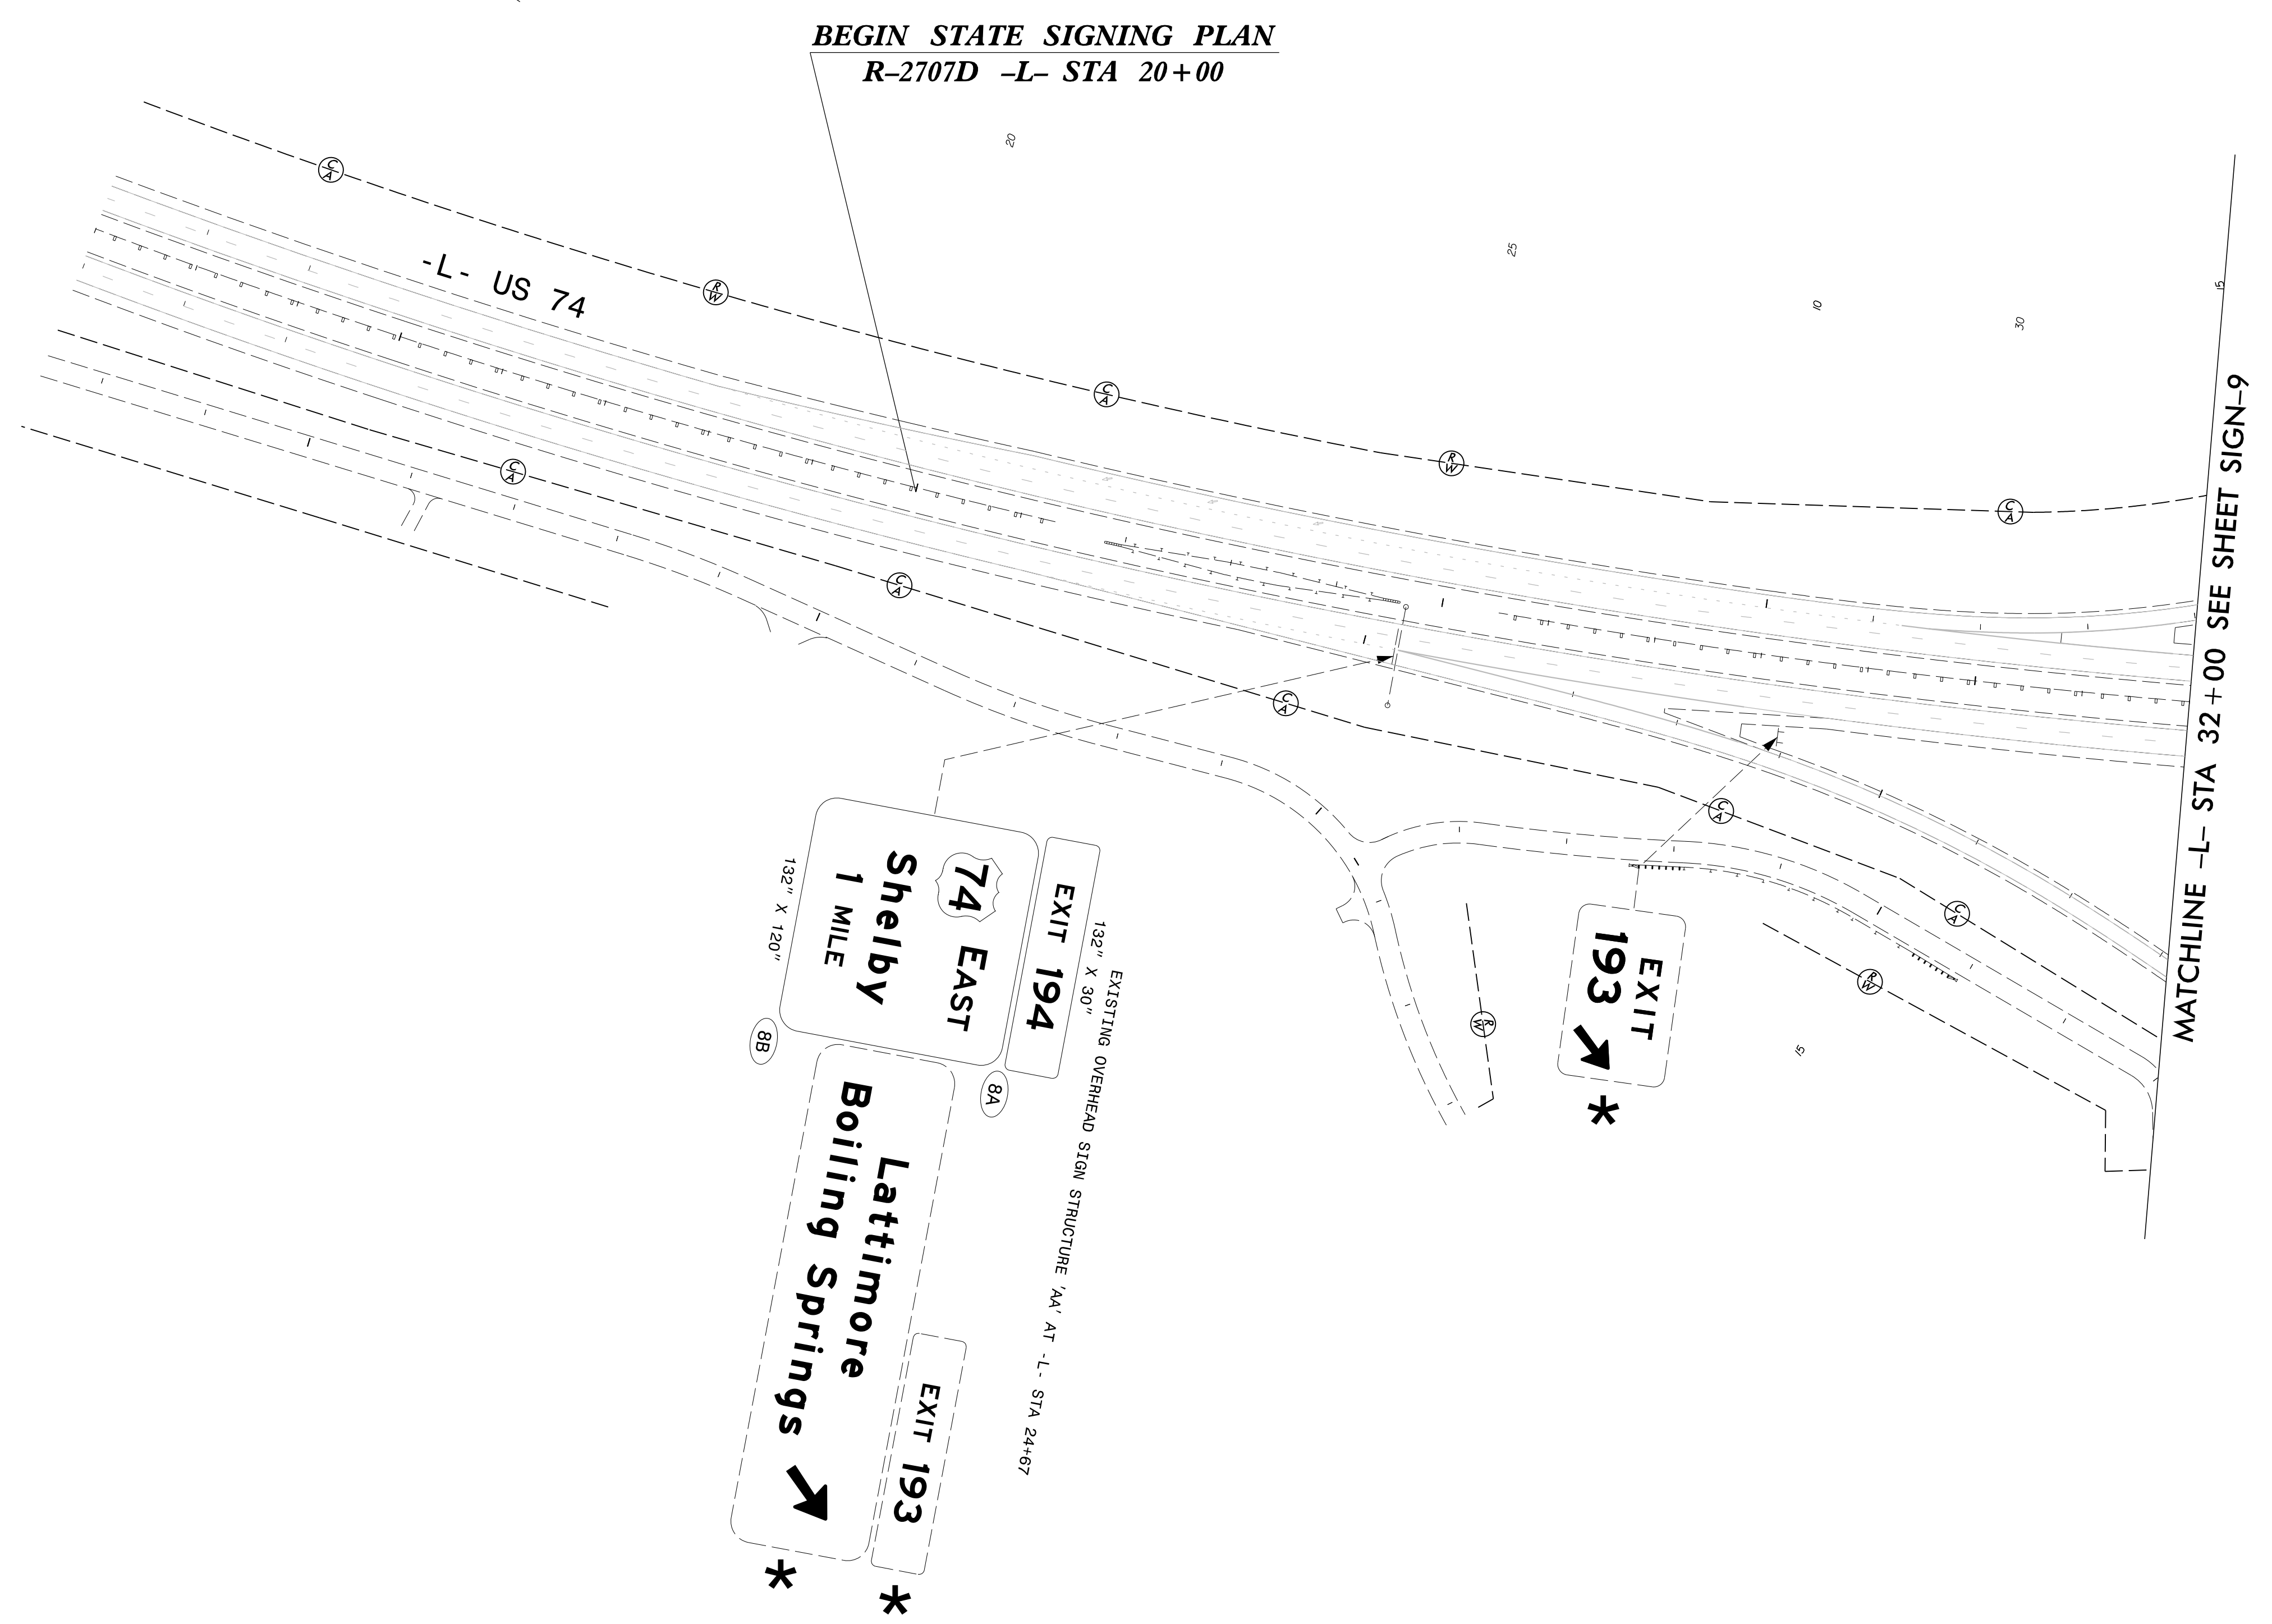

\$\$\$\$\$SYTIME\$\$\$\$\$
\$\$\$\$\$DGN\$\$\$\$\$
\$\$\$\$\$USERNAME\$\$\$\$\$

PROPOSED SIGNING
US 74
-L- STA 12+00 TO STA 32+00