


DOCUMENT NOT CONSIDERED FINAL
UNLESS ALL SIGNATURES COMPLETED

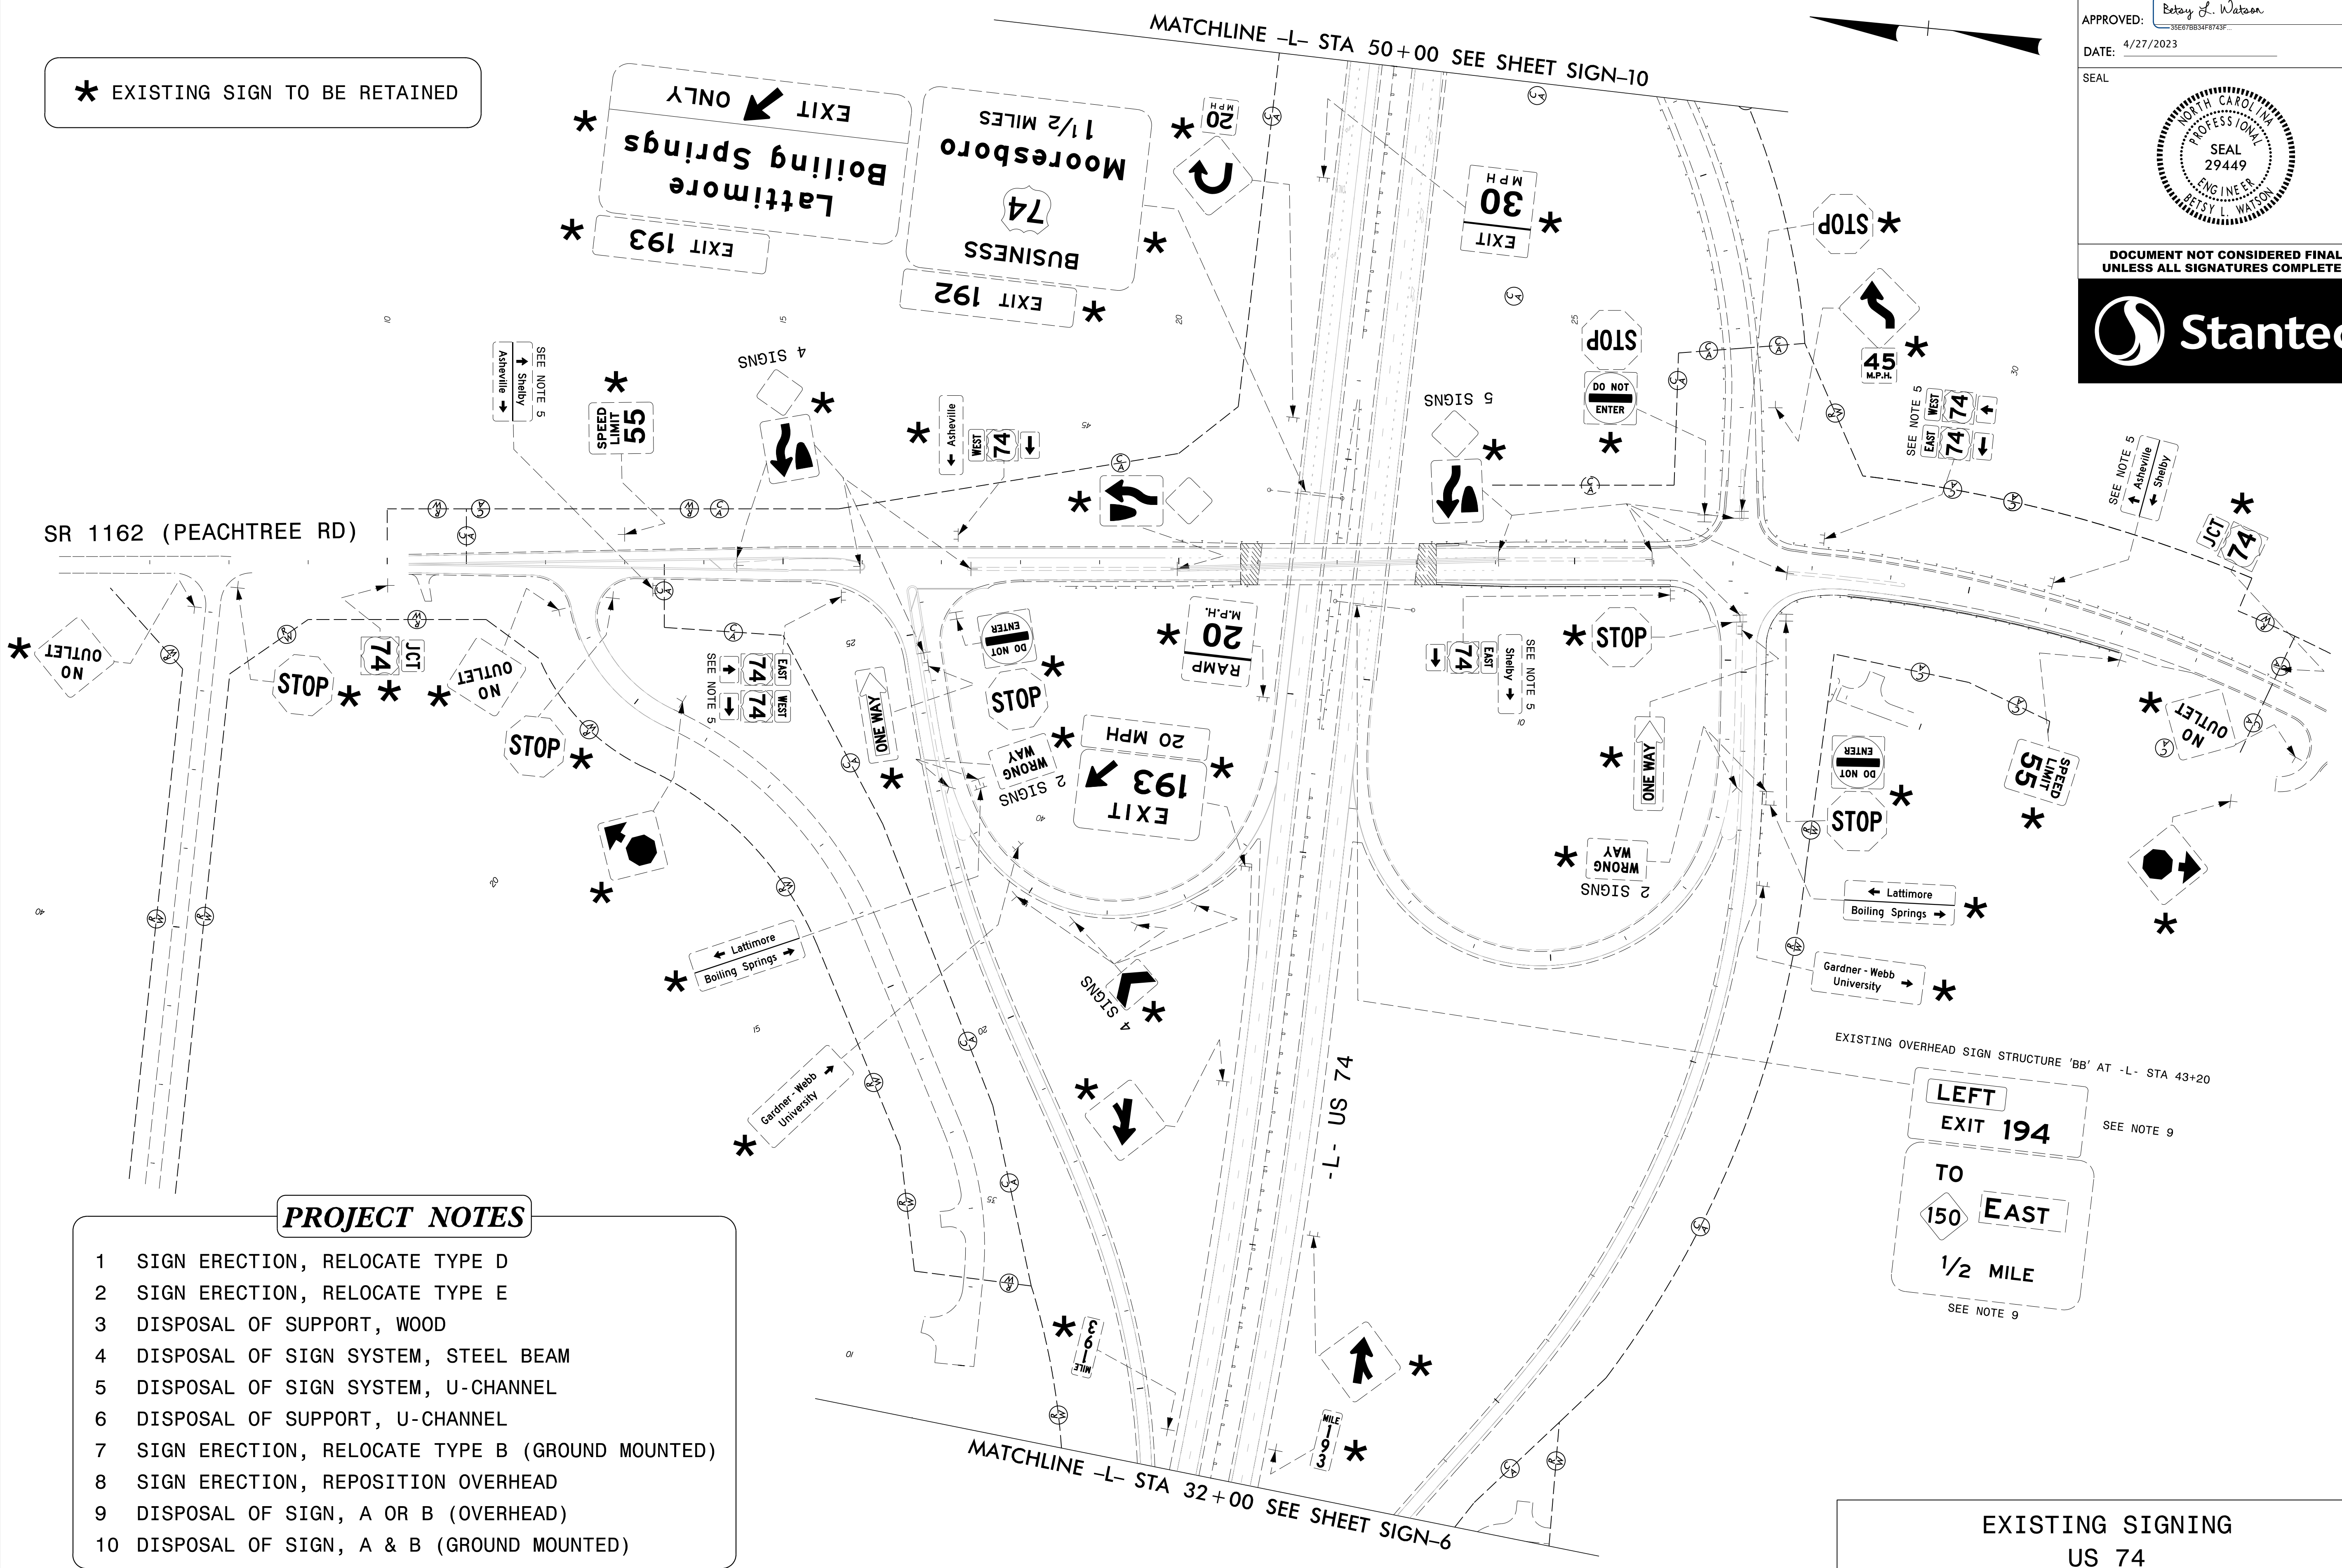

* EXISTING SIGN TO BE RETAINED



- PROJECT NOTES**
- SIGN ERECTION, RELOCATE TYPE D
 - SIGN ERECTION, RELOCATE TYPE E
 - DISPOSAL OF SUPPORT, WOOD
 - DISPOSAL OF SIGN SYSTEM, STEEL BEAM
 - DISPOSAL OF SIGN SYSTEM, U-CHANNEL
 - DISPOSAL OF SUPPORT, U-CHANNEL
 - SIGN ERECTION, RELOCATE TYPE B (GROUND MOUNTED)
 - SIGN ERECTION, REPOSITION OVERHEAD
 - DISPOSAL OF SIGN, A OR B (OVERHEAD)
 - DISPOSAL OF SIGN, A & B (GROUND MOUNTED)

EXISTING SIGNING
US 74
-L- STA 32+00 TO STA 50+00

\$\$\$\$\$SYTIME\$\$\$\$\$
\$\$\$\$\$DGN\$\$\$\$\$
\$\$\$\$\$USERNAME\$\$\$\$\$