



DOCUMENT NOT CONSIDERED FINAL
UNLESS ALL SIGNATURES COMPLETED

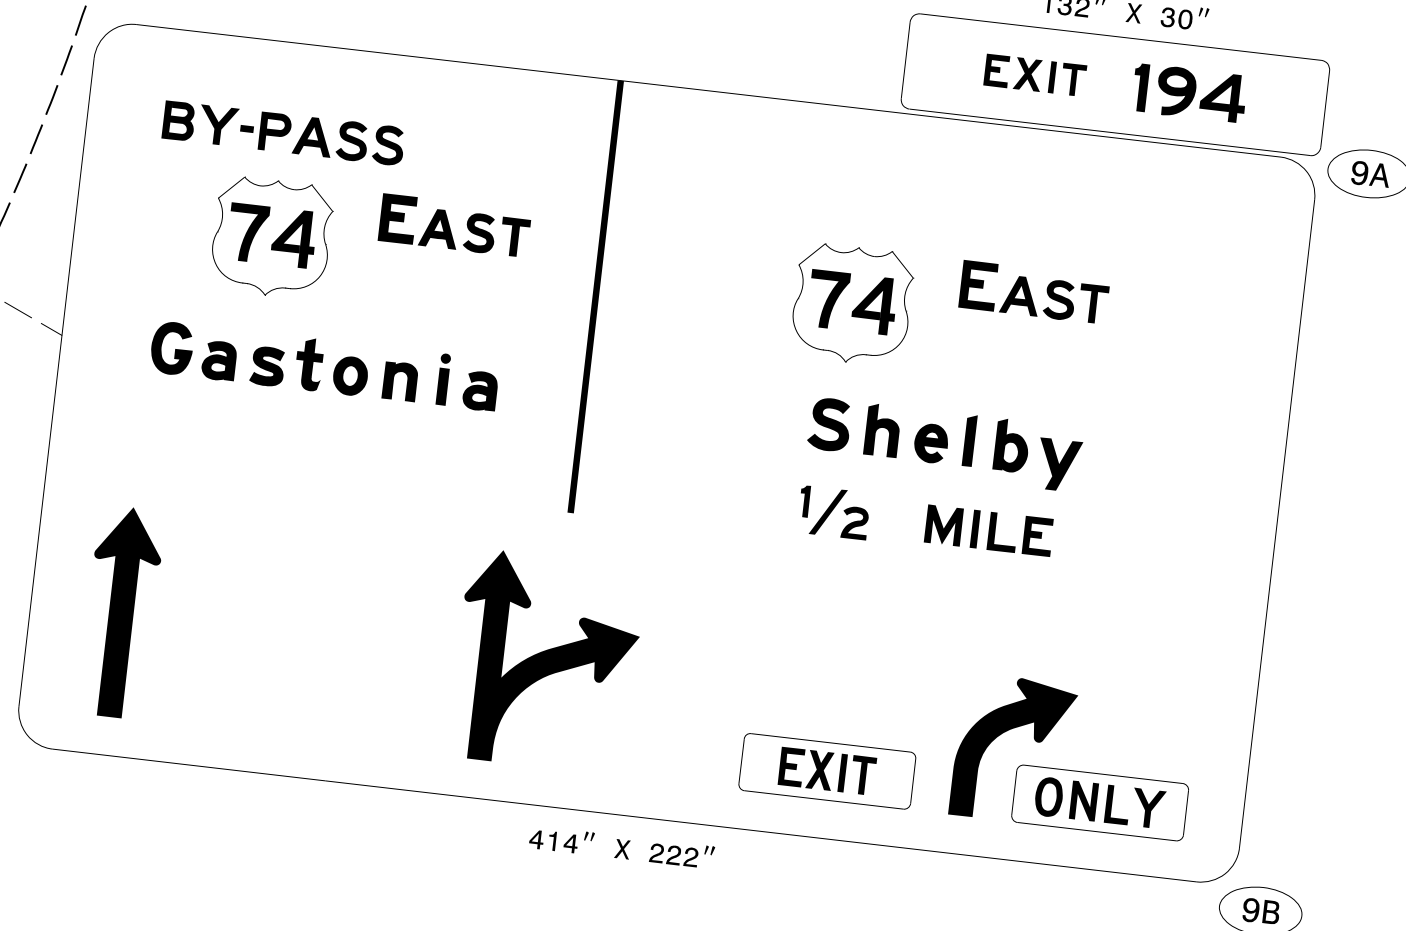

* EXISTING SIGN TO BE RETAINED

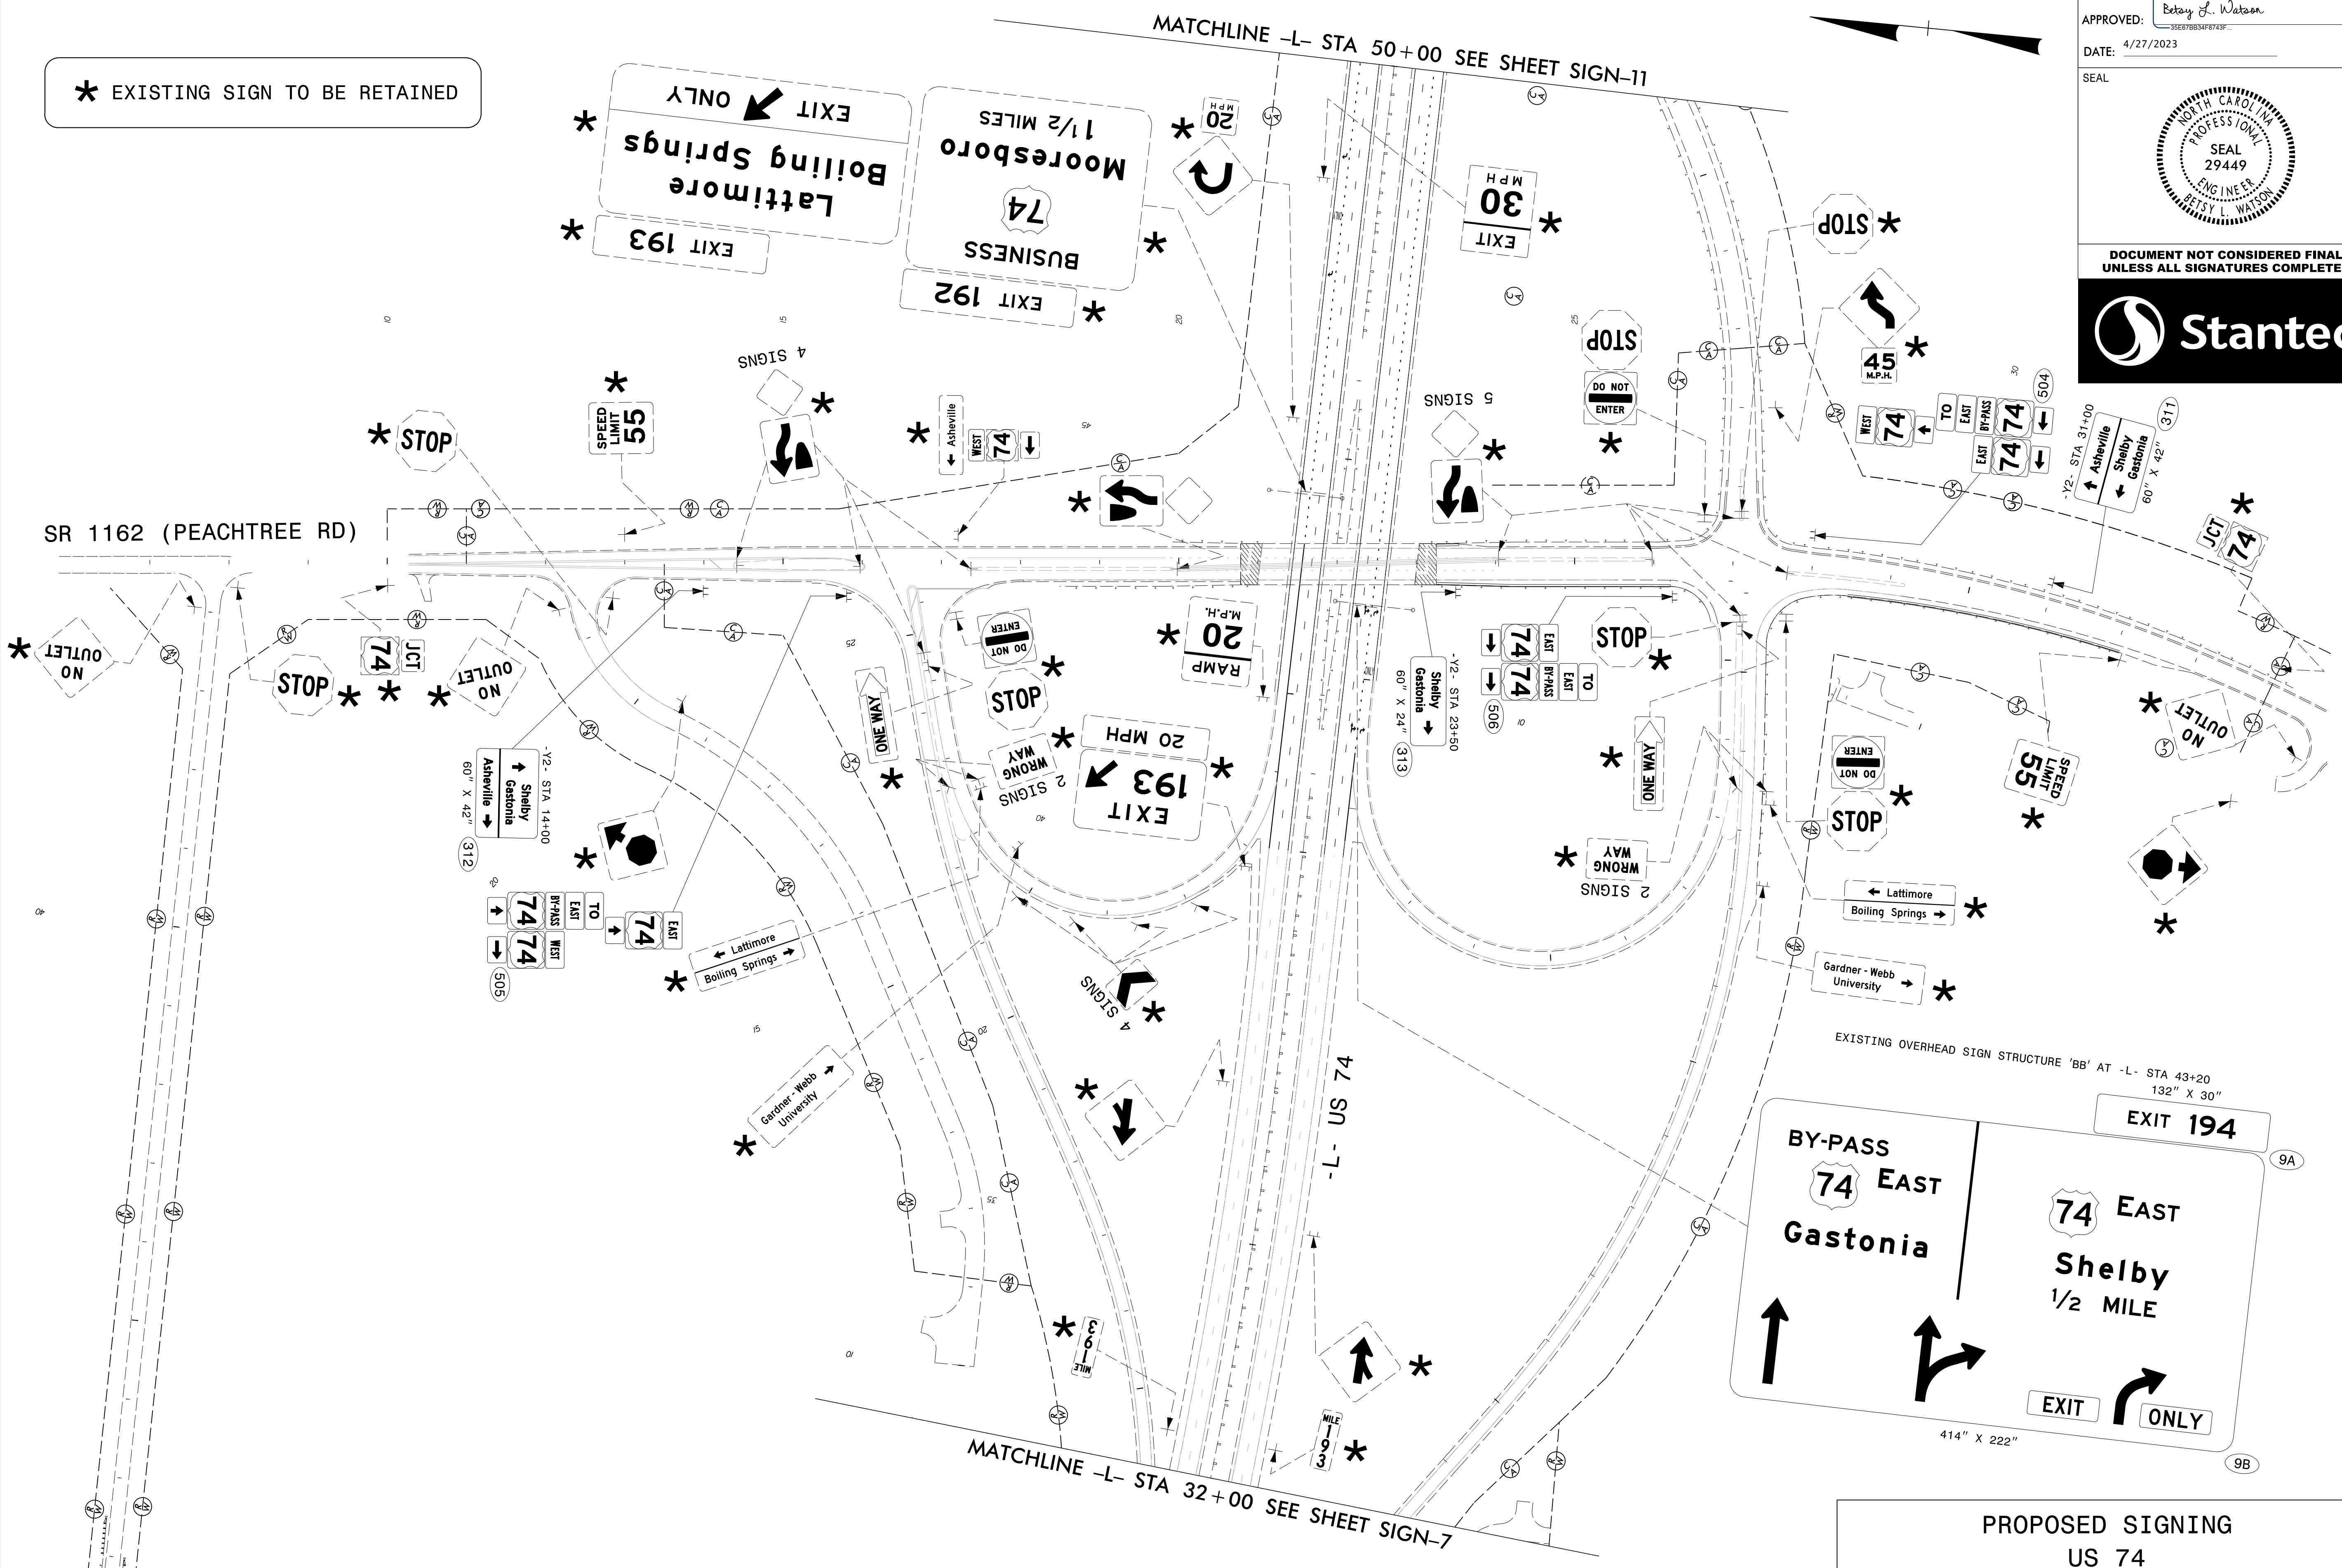

PROPOSED SIGNING
US 74
-L- STA 32+00 TO STA 50+00

\$\$\$\$\$SYSTEMTIME\$\$\$\$\$
\$\$\$\$\$USERNAME\$\$\$\$\$