


DOCUMENT NOT CONSIDERED FINAL  
UNLESS ALL SIGNATURES COMPLETED



\* EXISTING SIGN TO BE RETAINED

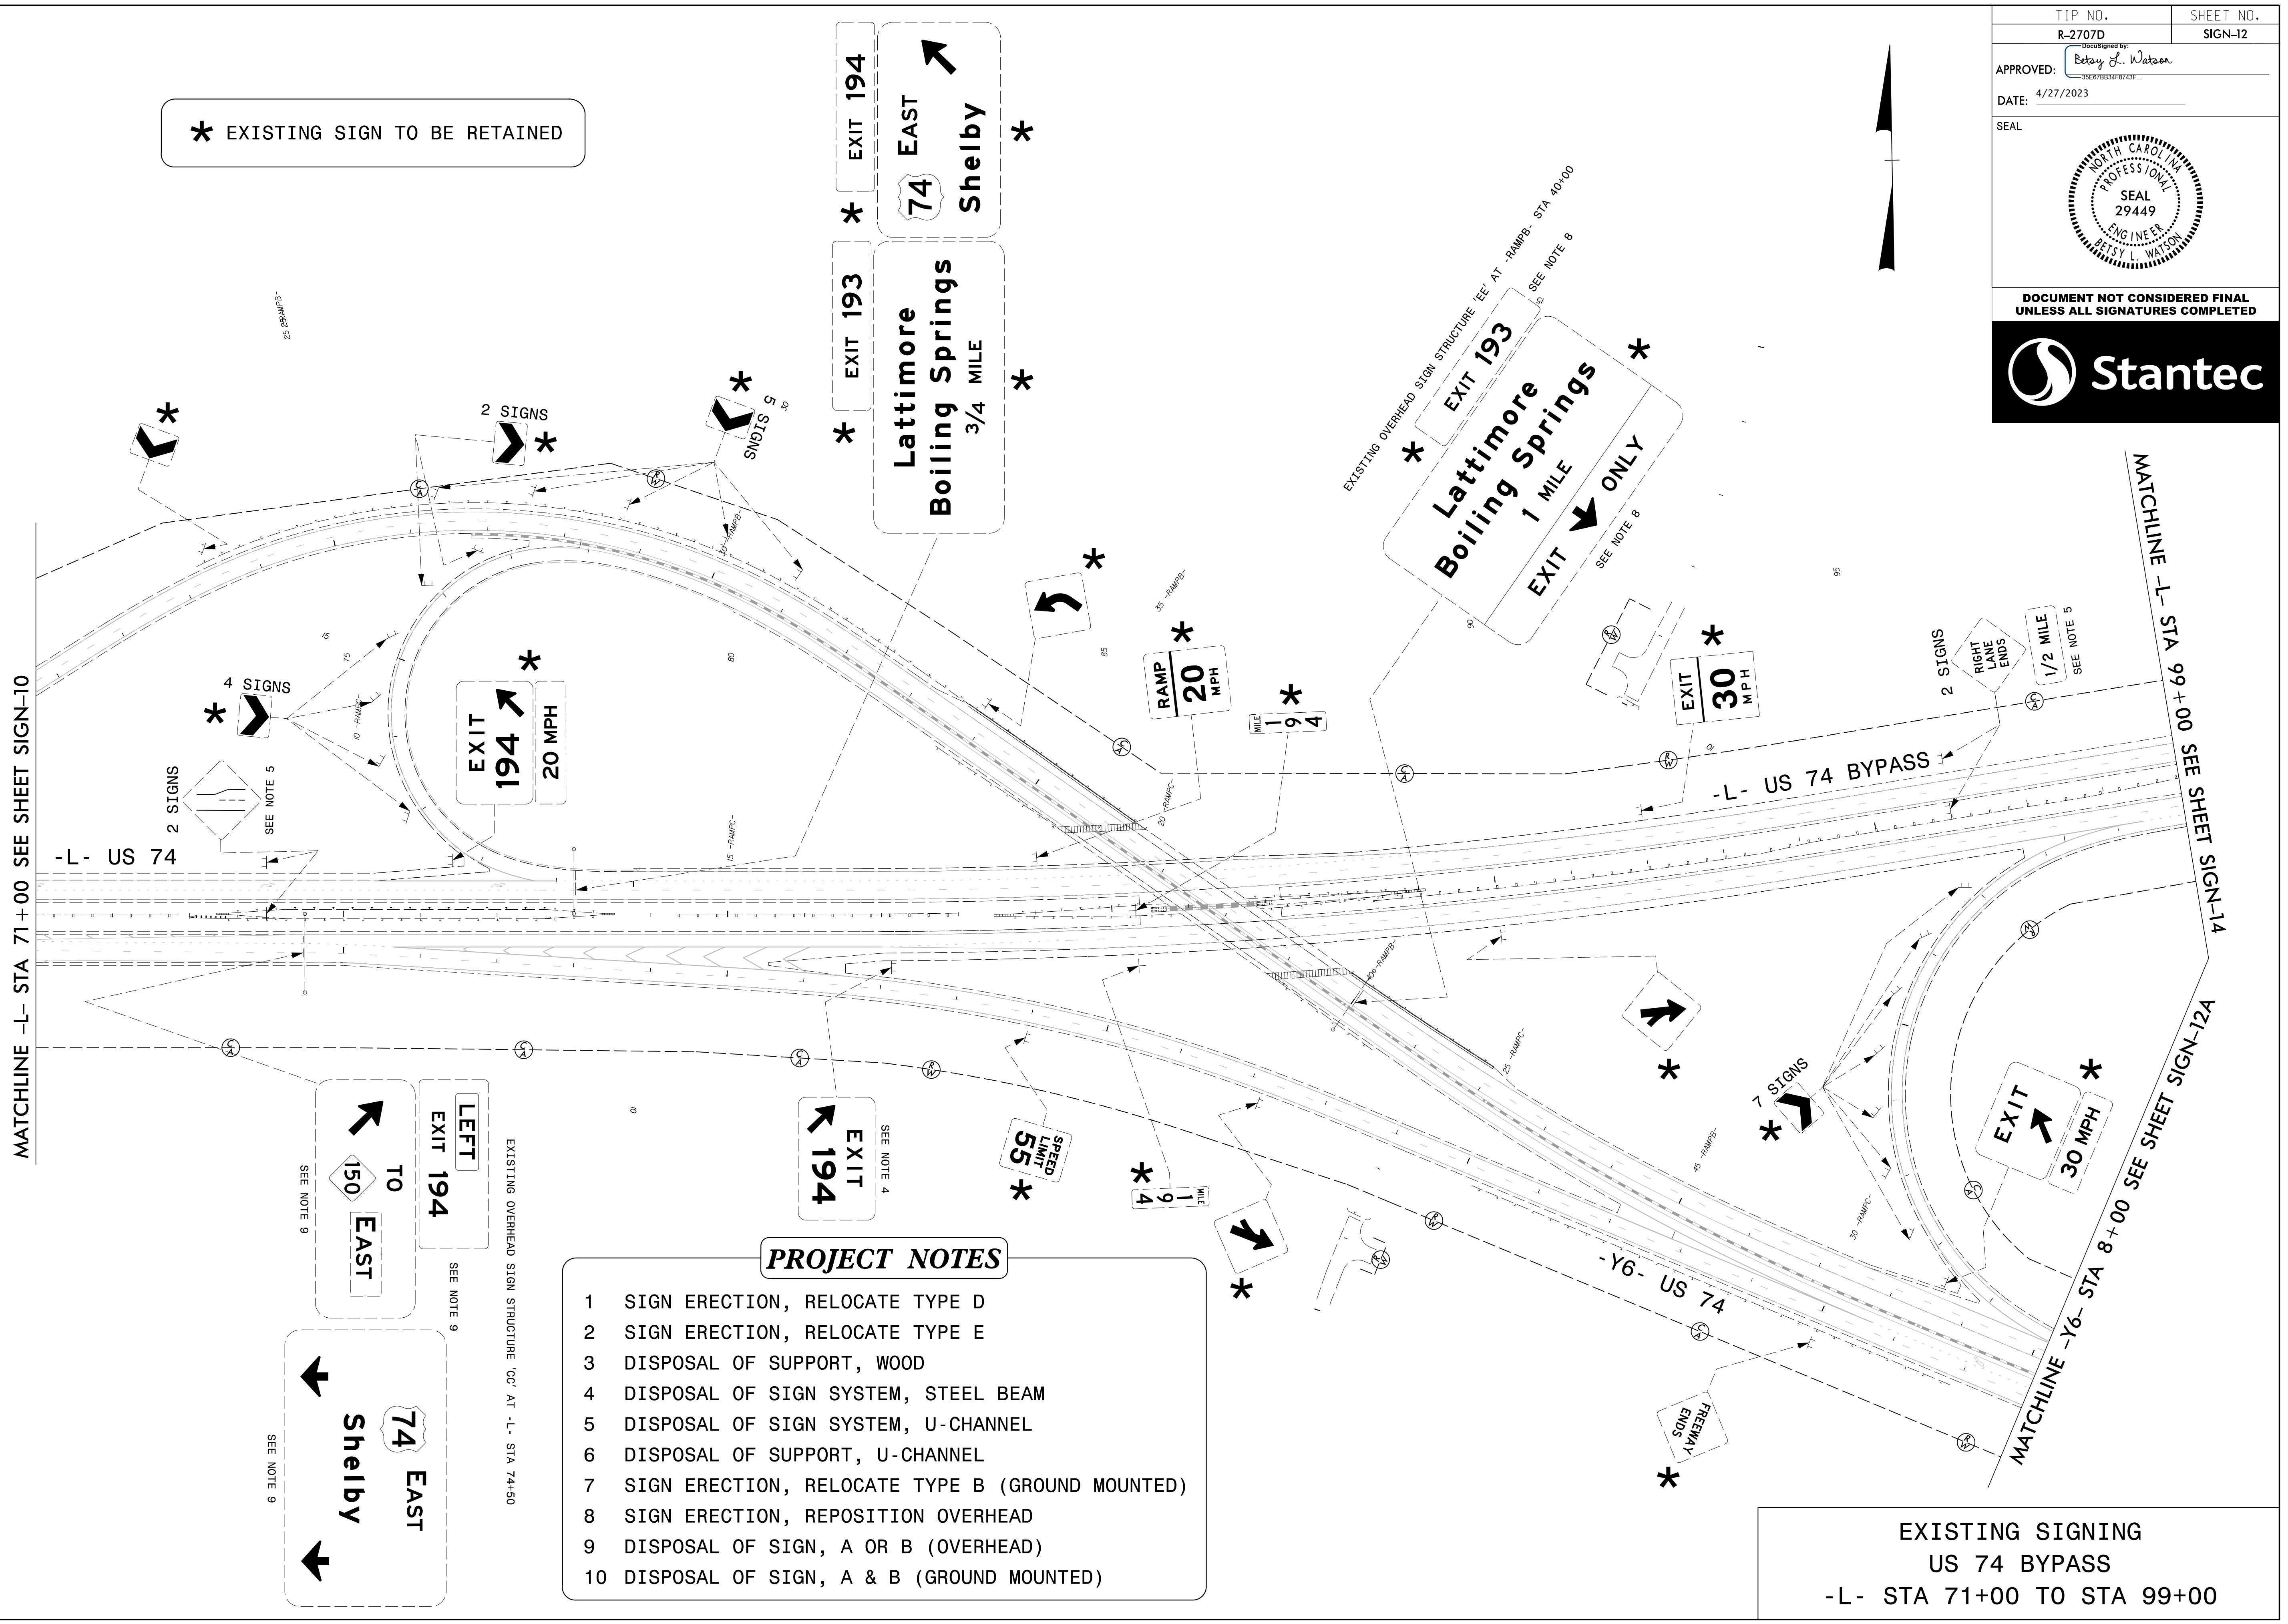

- PROJECT NOTES**
- SIGN ERECTION, RELOCATE TYPE D
  - SIGN ERECTION, RELOCATE TYPE E
  - DISPOSAL OF SUPPORT, WOOD
  - DISPOSAL OF SIGN SYSTEM, STEEL BEAM
  - DISPOSAL OF SIGN SYSTEM, U-CHANNEL
  - DISPOSAL OF SUPPORT, U-CHANNEL
  - SIGN ERECTION, RELOCATE TYPE B (GROUND MOUNTED)
  - SIGN ERECTION, REPOSITION OVERHEAD
  - DISPOSAL OF SIGN, A OR B (OVERHEAD)
  - DISPOSAL OF SIGN, A & B (GROUND MOUNTED)

EXISTING SIGNING  
US 74 BYPASS  
-L- STA 71+00 TO STA 99+00

\$\$\$\$\$SYTIME\$\$\$\$\$  
\$\$\$\$\$DGN\$\$\$\$\$  
\$\$\$\$\$USERNAME\$\$\$\$\$