

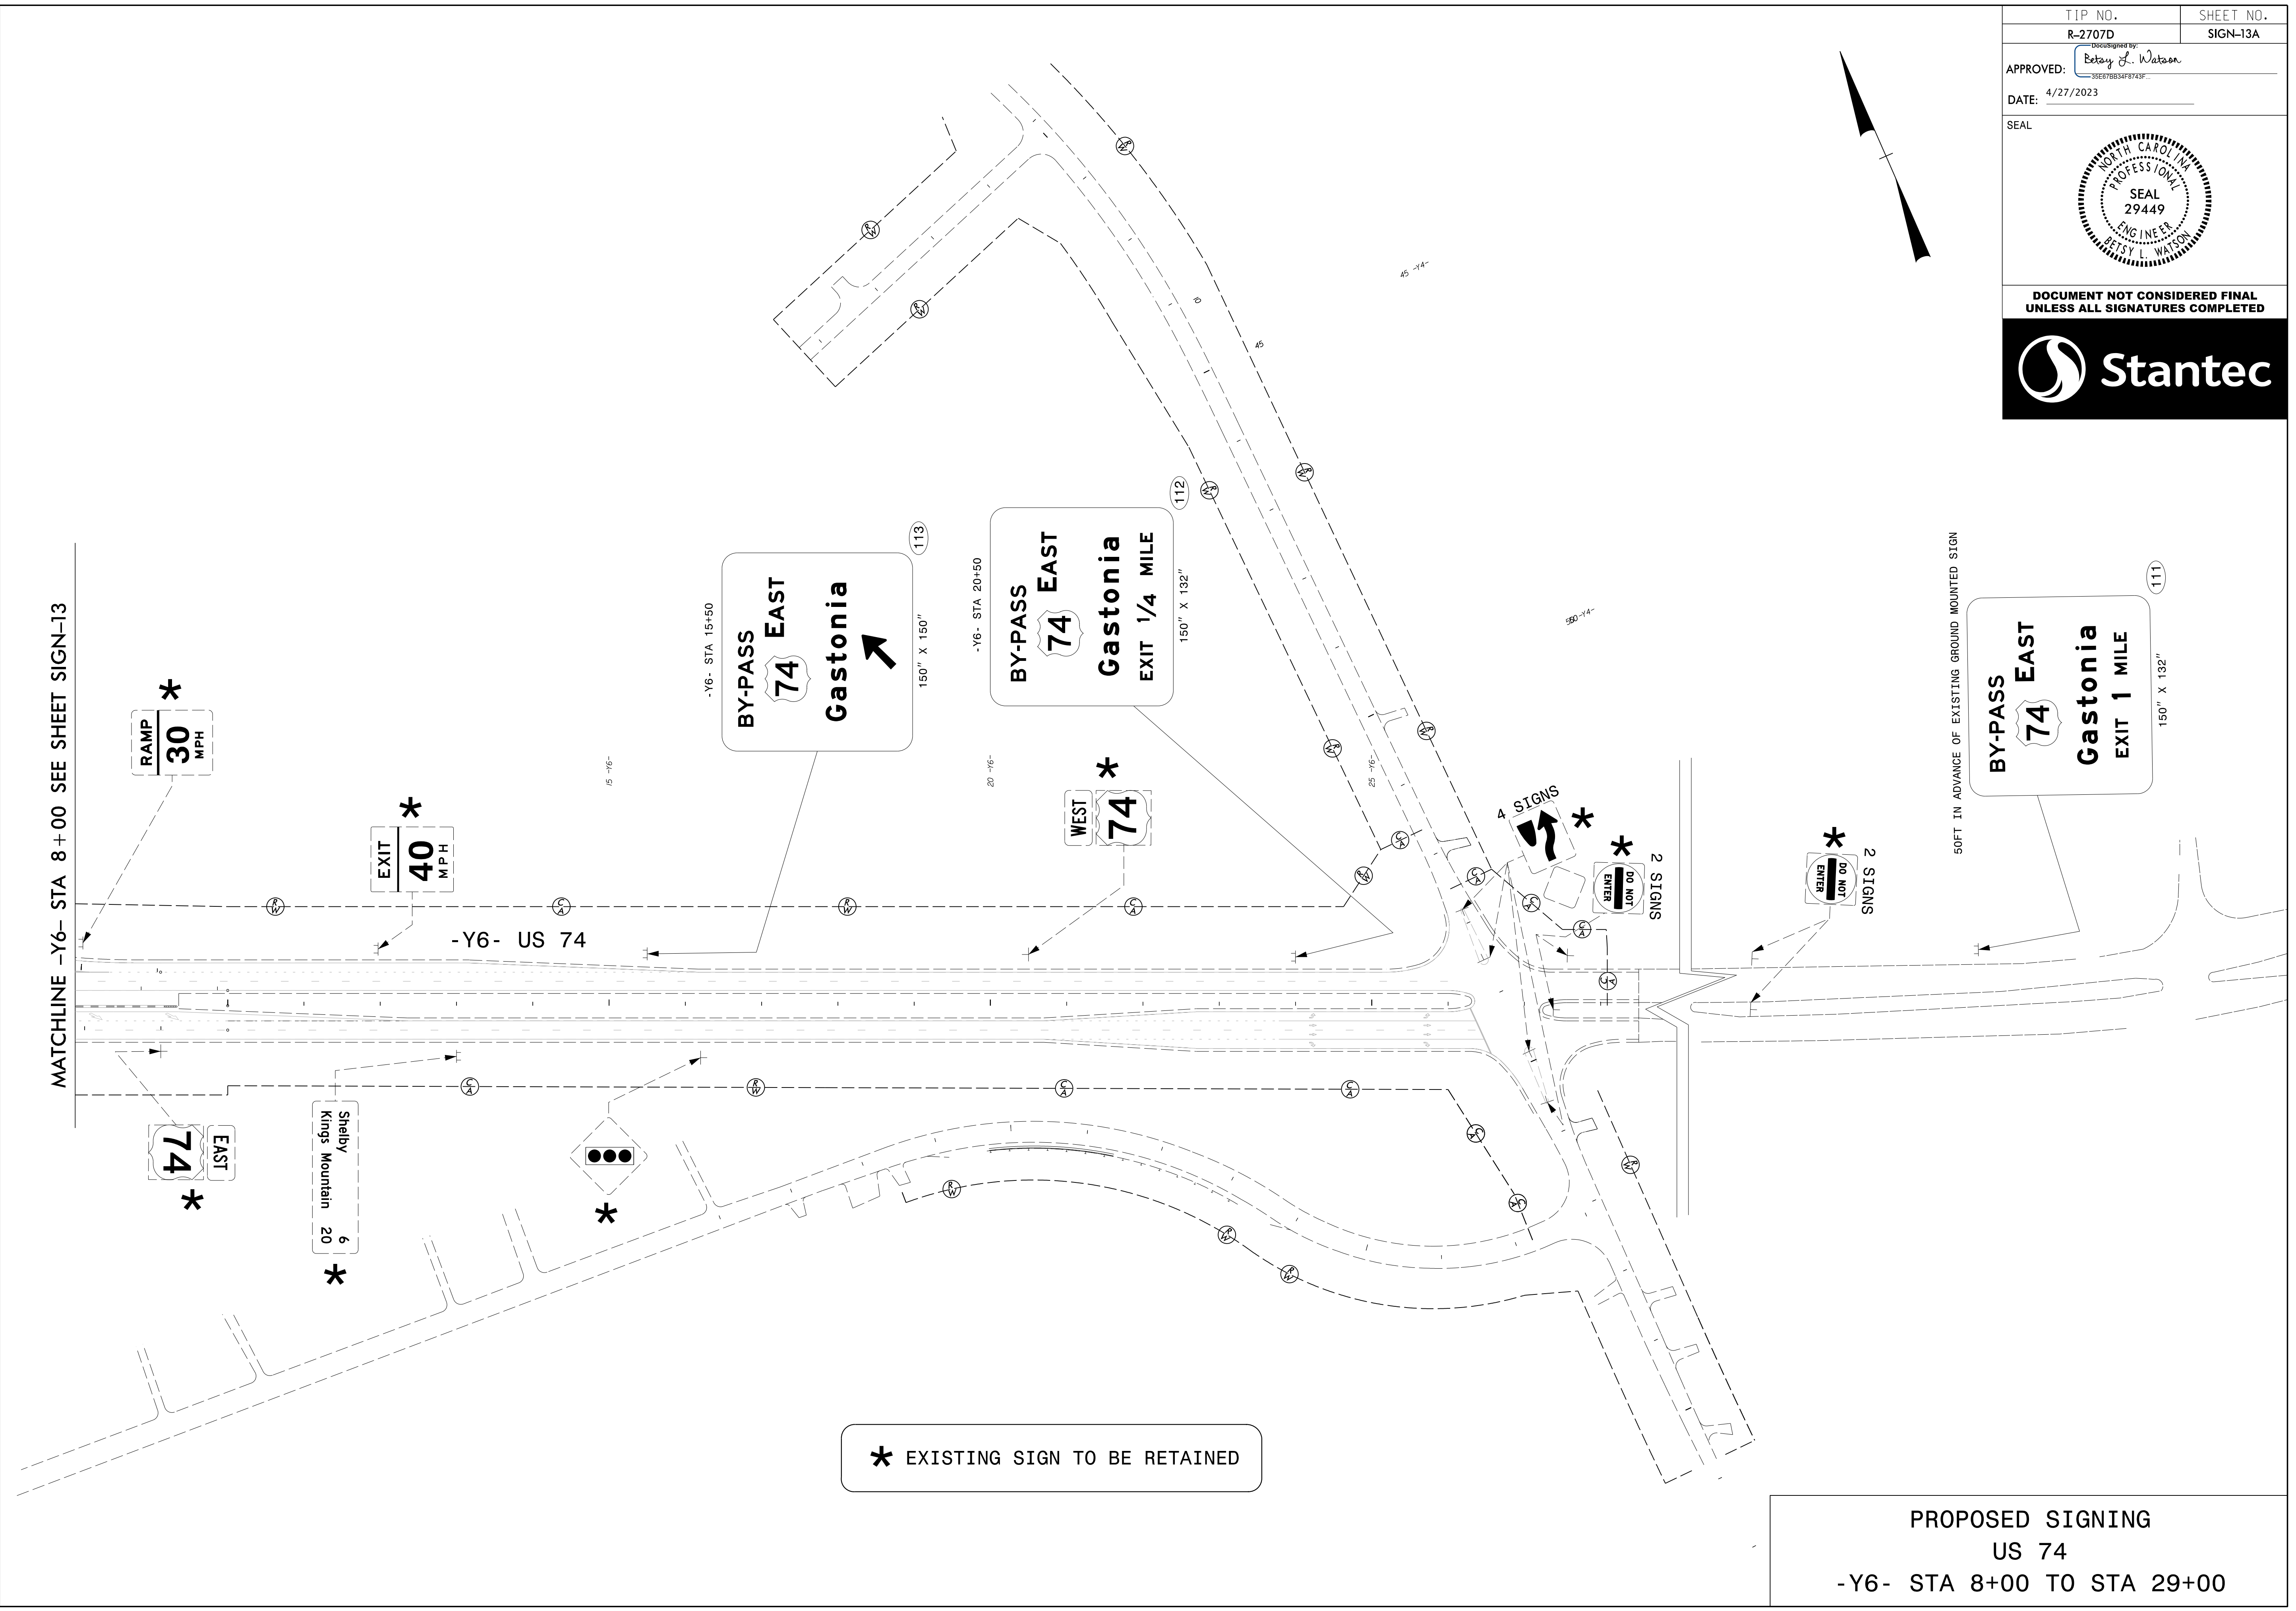
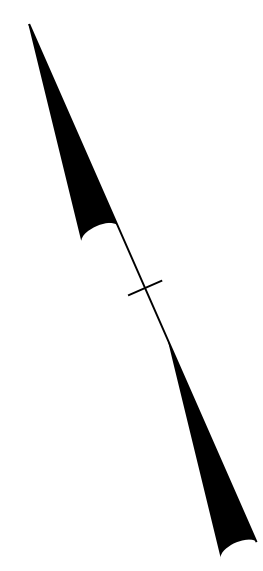


TIP NO. R-2707D	SHEET NO. SIGN-13A
APPROVED: <i>Betsy L. Watson</i> 35E87B834F8743F	
DATE: 4/27/2023	
SEAL	
	
<b>DOCUMENT NOT CONSIDERED FINAL UNLESS ALL SIGNATURES COMPLETED</b>	
	



MATCHLINE -Y6- STA 8+00 SEE SHEET SIGN-13

RAMP  
30  
MPH \*

EXIT  
40  
MPH \*

74  
EAST \*

Shelby  
Kings Mountain  
20  
6 \*

BY-PASS  
74 EAST  
Gastonia  
150" X 150" (113) \*

BY-PASS  
74 EAST  
Gastonia  
EXIT 1/4 MILE  
150" X 132" (112) \*

WEST  
74 \*

4 SIGNS \*

DO NOT  
ENTER \*

2 SIGNS

DO NOT  
ENTER \*

2 SIGNS

BY-PASS  
74 EAST  
Gastonia  
EXIT 1 MILE  
150" X 132" (111) \*

50FT IN ADVANCE OF EXISTING GROUND MOUNTED SIGN

\* EXISTING SIGN TO BE RETAINED

PROPOSED SIGNING  
US 74  
-Y6- STA 8+00 TO STA 29+00

\$\$\$\$\$SYTIME\$\$\$\$\$  
\$\$\$\$\$DGN\$\$\$\$\$  
\$\$\$\$\$USERNAME\$\$\$\$\$