
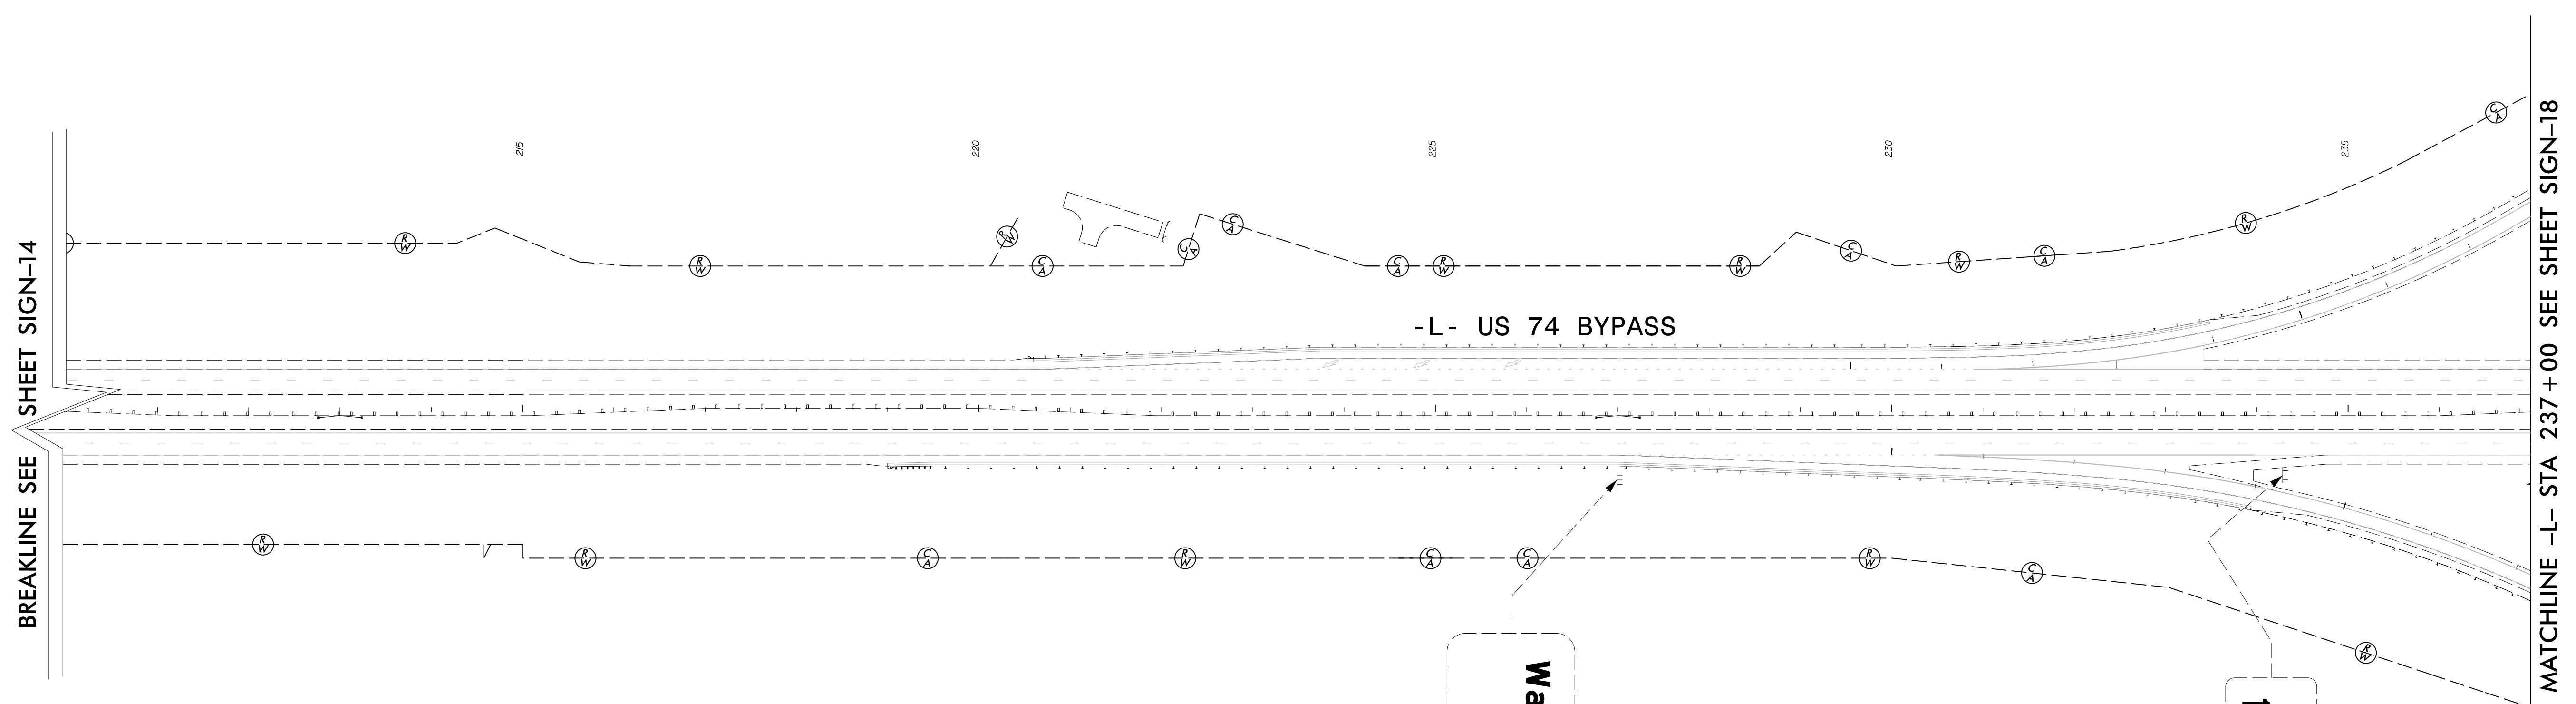


| | |
|--|----------------------|
| TIP NO. R-2707D | SHEET NO. SIGN-16 |
| APPROVED: <i>Petsy L. Watson</i> | |
| DATE: 4/27/2023 | |
| SEAL | |
| | |
| DOCUMENT NOT CONSIDERED FINAL UNLESS ALL SIGNATURES COMPLETED | |
| | |

* EXISTING SIGN TO BE RETAINED

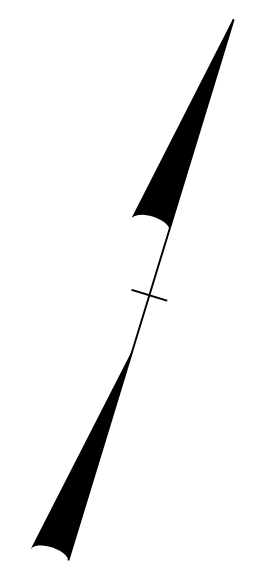

- PROJECT NOTES**
- 1 SIGN ERECTION, RELOCATE TYPE D
 - 2 SIGN ERECTION, RELOCATE TYPE E
 - 3 DISPOSAL OF SUPPORT, WOOD
 - 4 DISPOSAL OF SIGN SYSTEM, STEEL BEAM
 - 5 DISPOSAL OF SIGN SYSTEM, U-CHANNEL
 - 6 DISPOSAL OF SUPPORT, U-CHANNEL
 - 7 SIGN ERECTION, RELOCATE TYPE B (GROUND MOUNTED)
 - 8 SIGN ERECTION, REPOSITION OVERHEAD
 - 9 DISPOSAL OF SIGN, A OR B (OVERHEAD)
 - 10 DISPOSAL OF SIGN, A & B (GROUND MOUNTED)

Washburn Switch Rd
EXIT 197
*

EXIT 197
*

EXISTING SIGNING
US 74 BYPASS
-L- STA 210+00 TO STA 237+00

\$\$\$\$\$SYTIME\$\$\$\$\$
\$\$\$\$\$DGN\$\$\$\$\$
\$\$\$\$\$USERNAME\$\$\$\$\$