
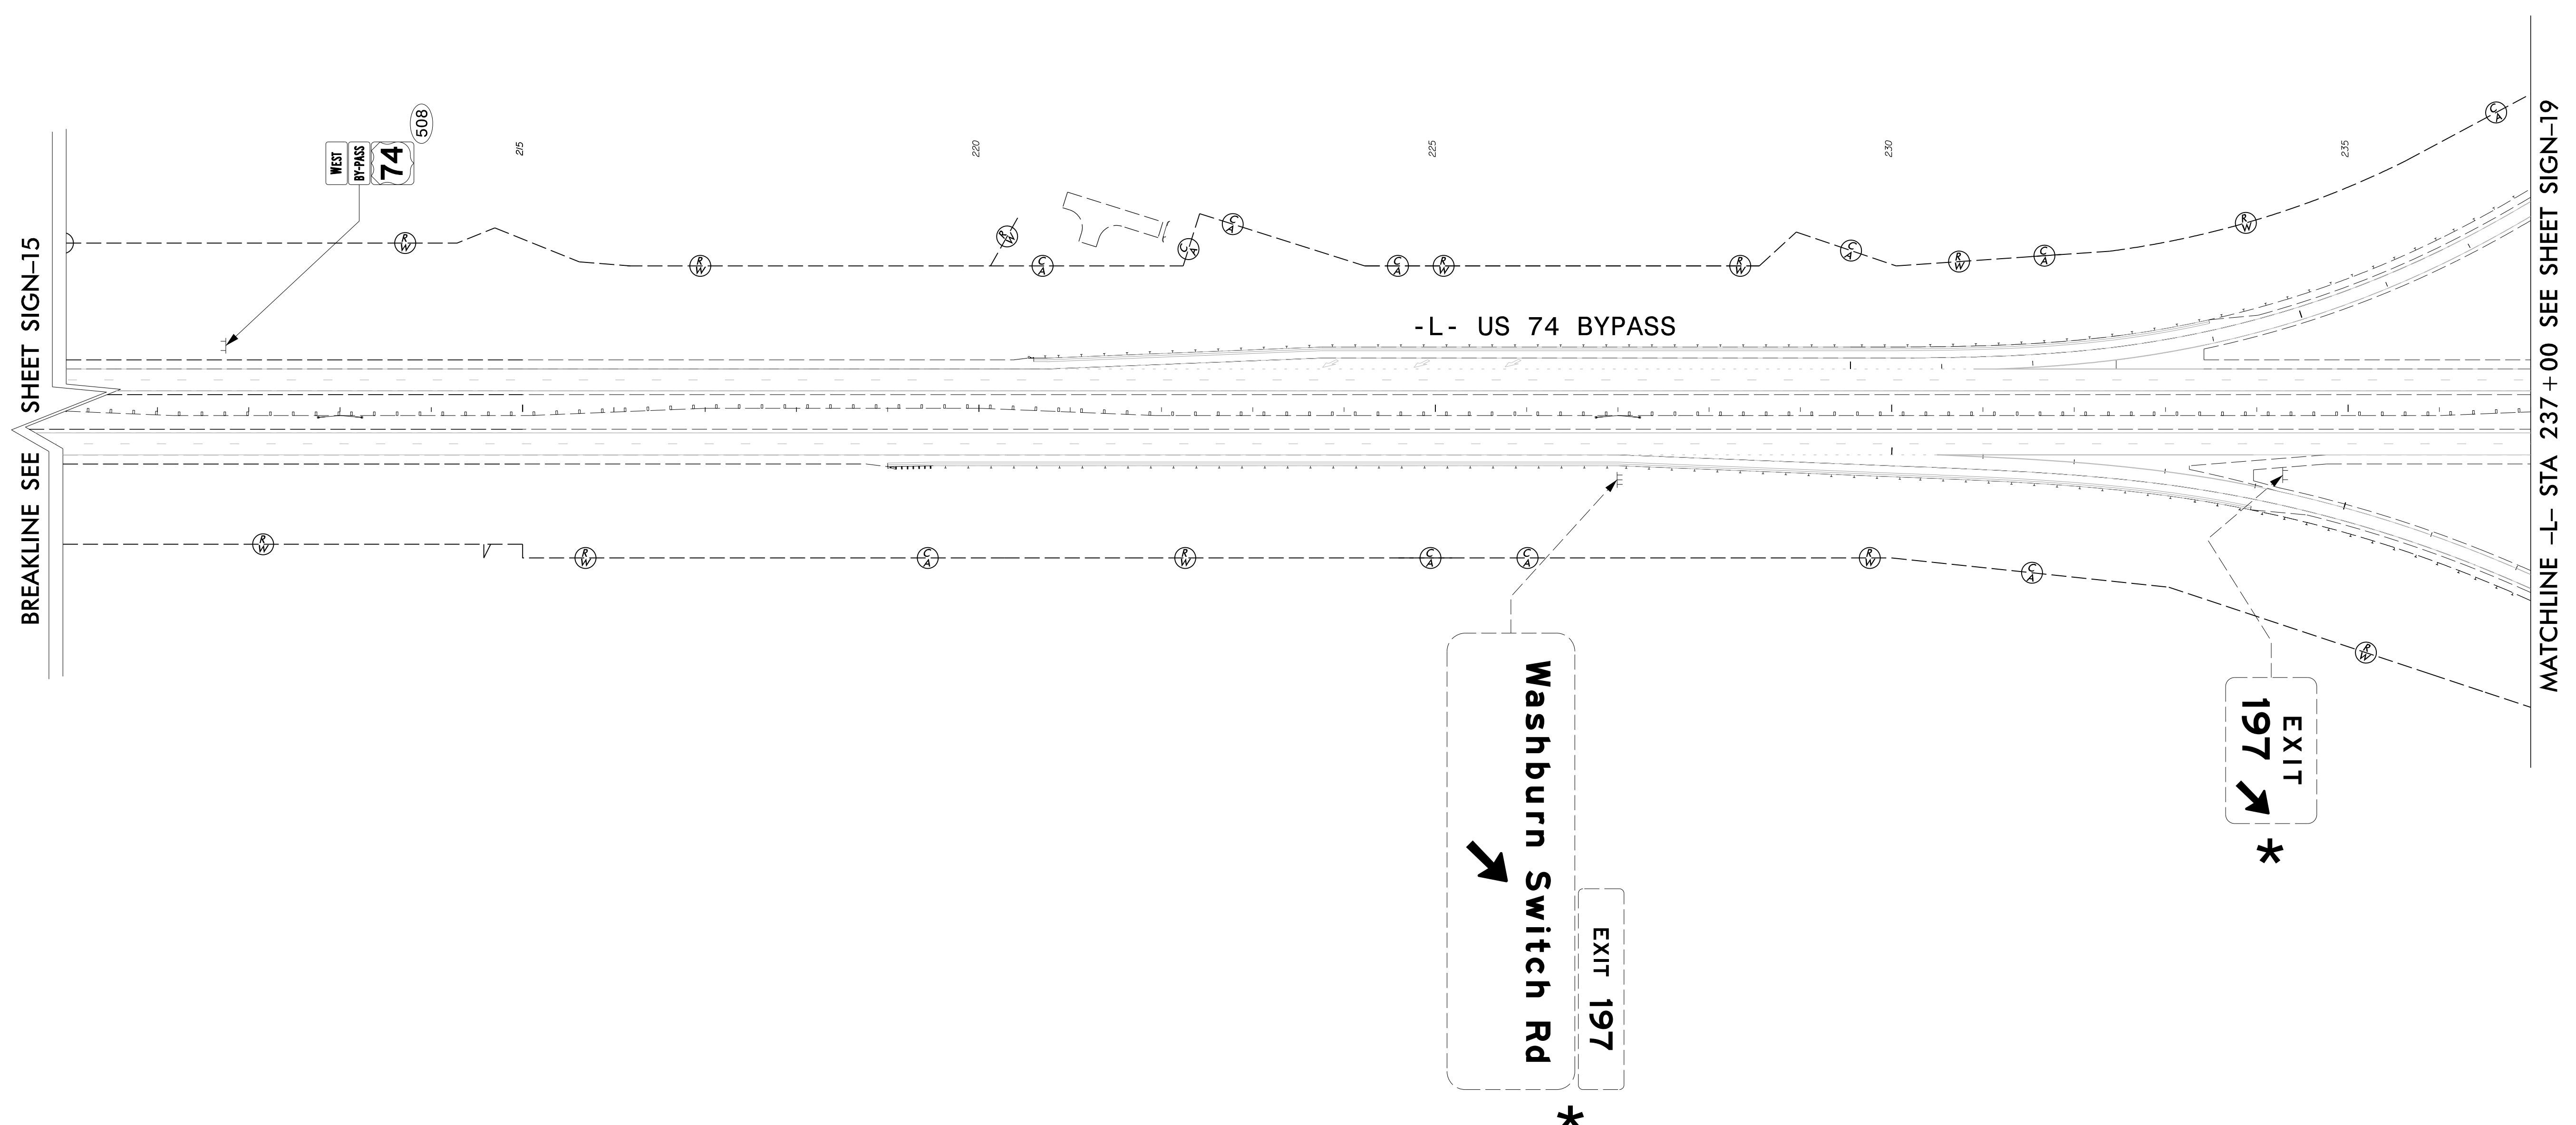


TIP NO. R-2707D	SHEET NO. SIGN-17
APPROVED: <i>Petsy L. Watson</i>	
DATE: 4/27/2023	
SEAL	
DOCUMENT NOT CONSIDERED FINAL UNLESS ALL SIGNATURES COMPLETED	

* EXISTING SIGN TO BE RETAINED

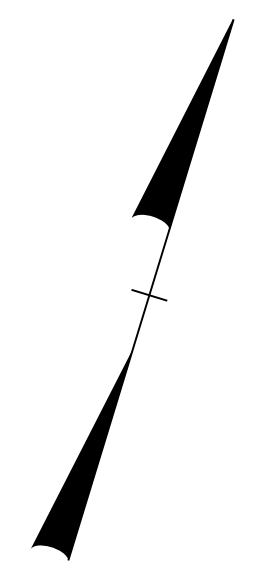

\$\$\$\$\$SYTIME\$\$\$\$\$
\$\$\$\$\$DDGN\$\$\$\$\$
\$\$\$\$\$USERNAME\$\$\$\$\$

PROPOSED SIGNING
US 74 BYPASS
-L- STA 210+00 TO STA 237+00