


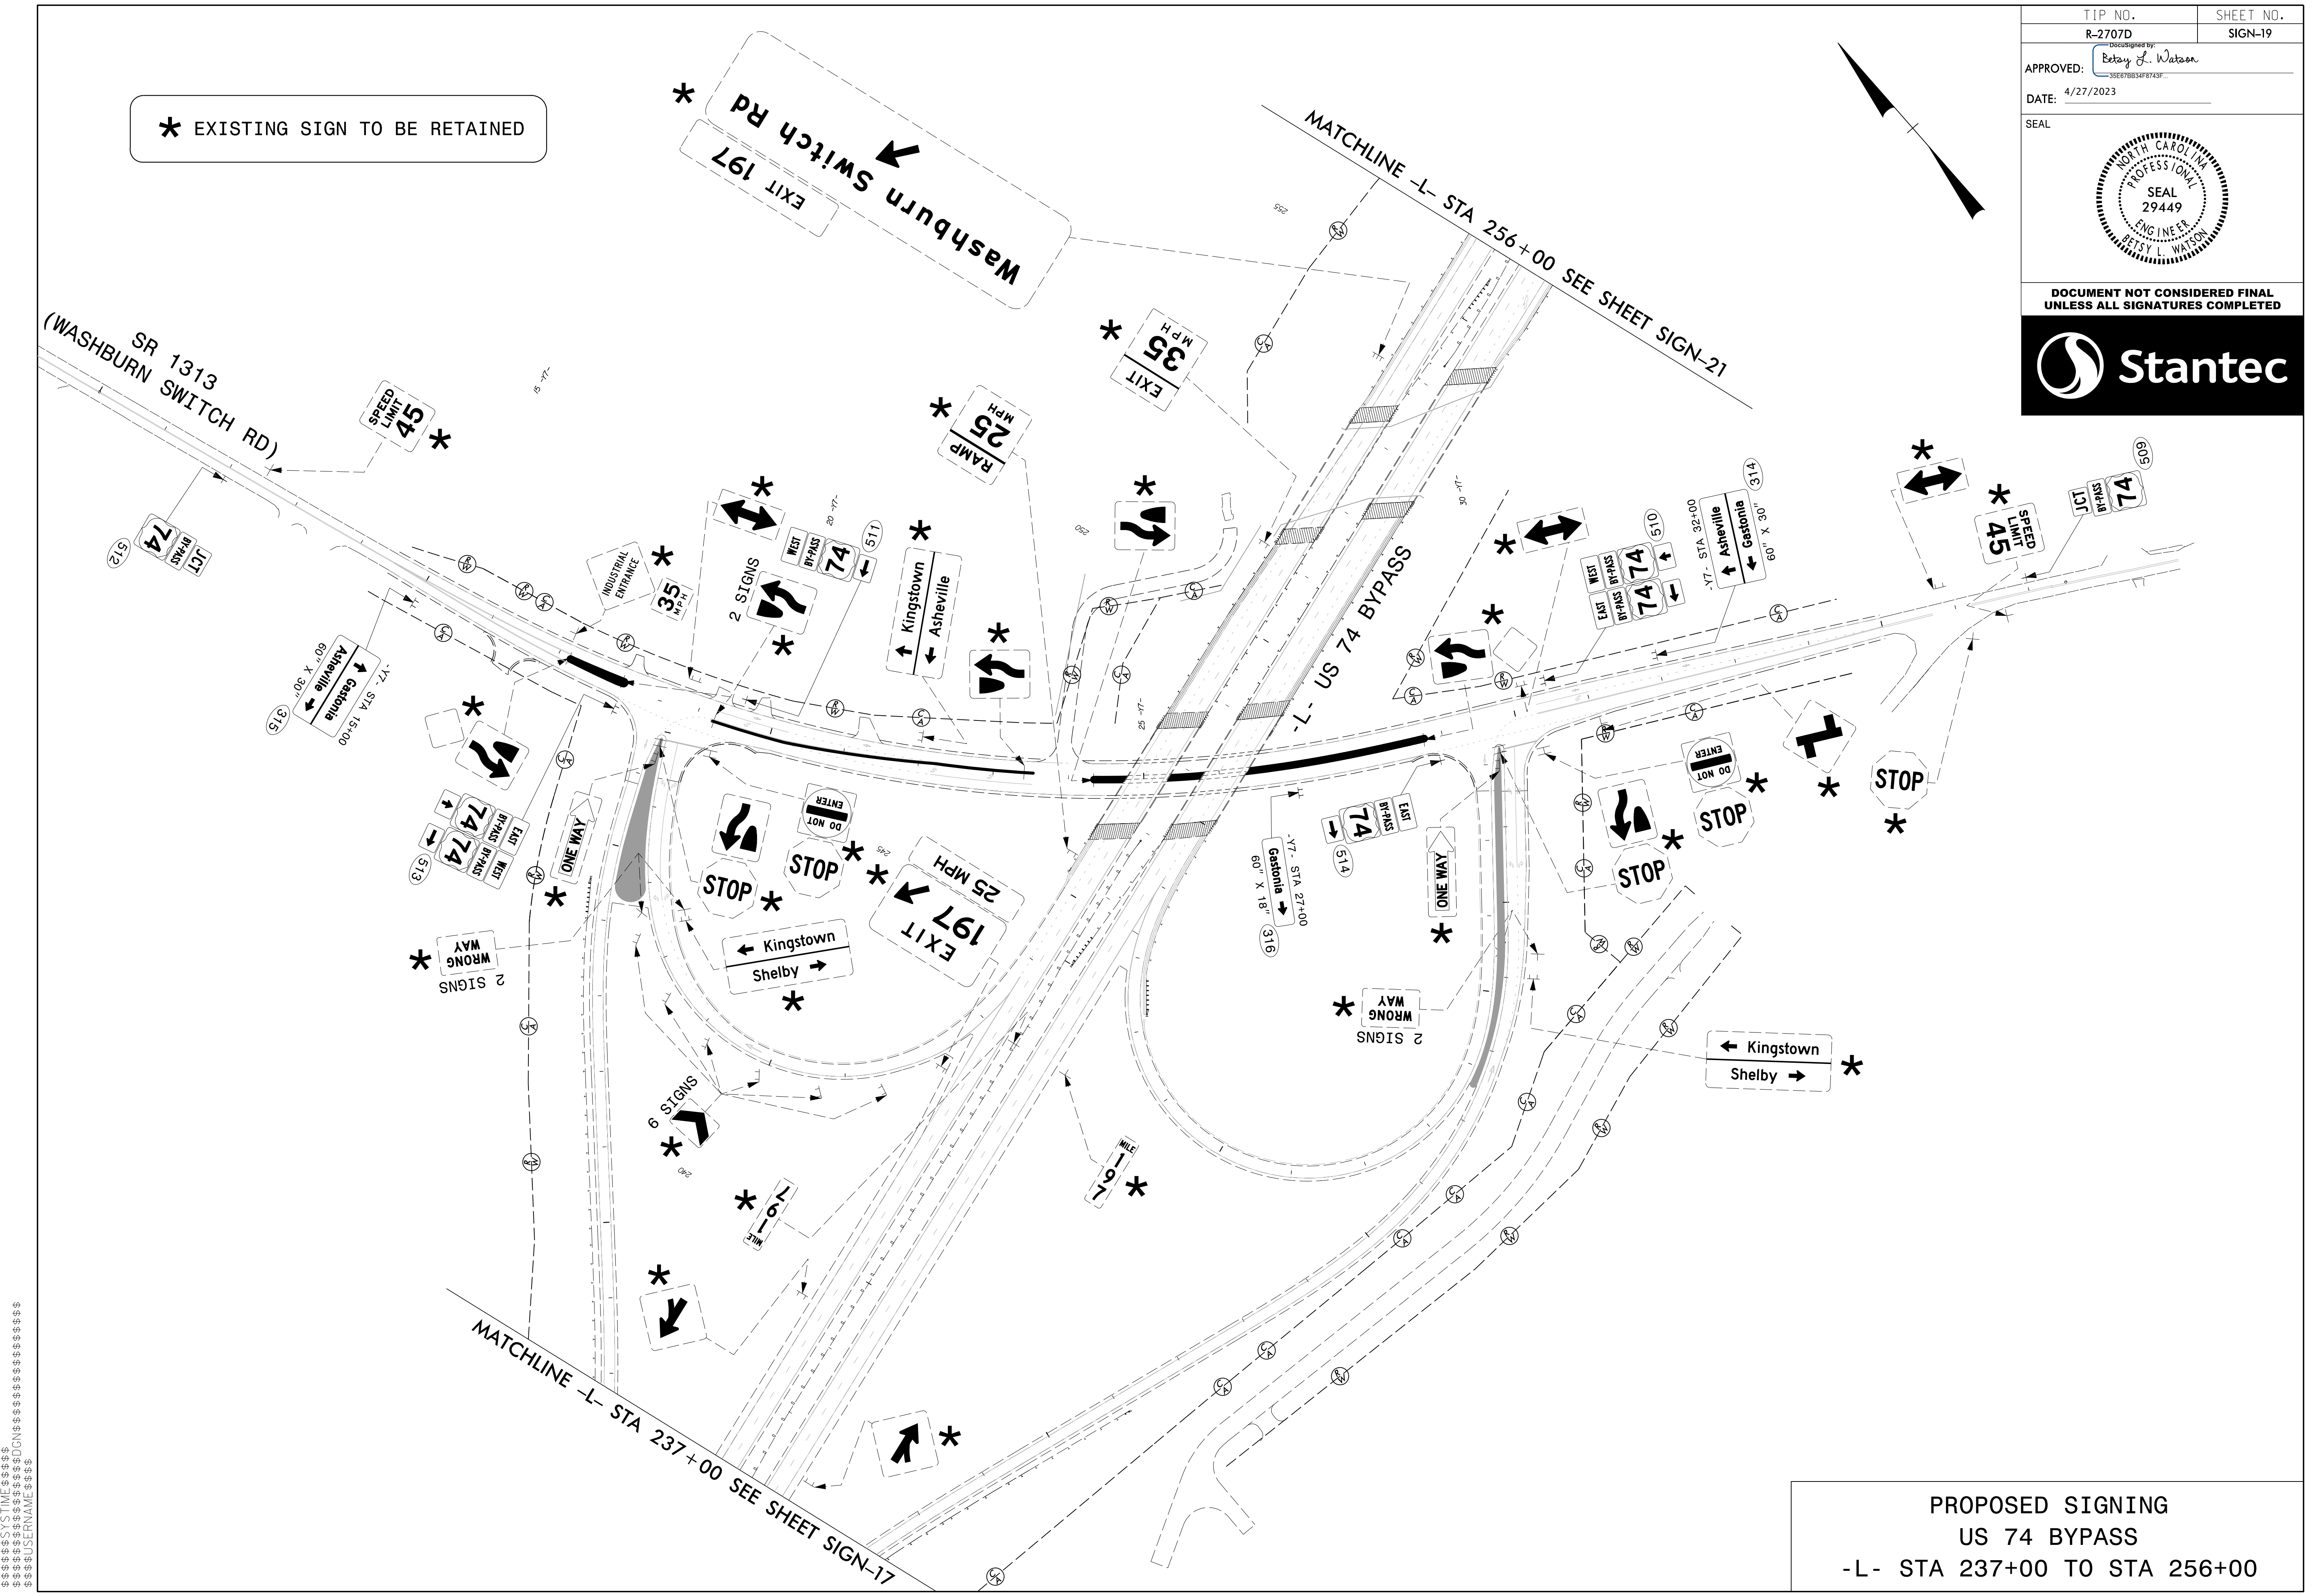
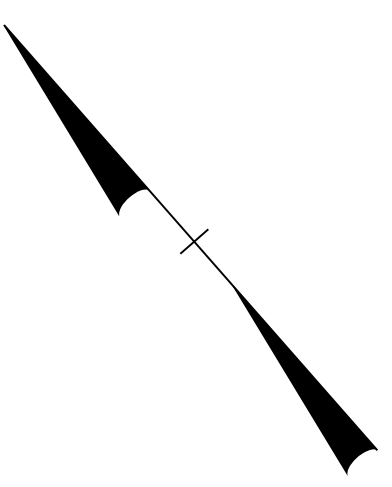
TIP NO. R-2707D	SHEET NO. SIGN-19
APPROVED: <i>Betsy L. Watson</i>	
DATE: 4/27/2023	
SEAL	



DOCUMENT NOT CONSIDERED FINAL
UNLESS ALL SIGNATURES COMPLETED



* EXISTING SIGN TO BE RETAINED



\$\$\$\$\$SYTIME\$\$\$\$\$
 \$\$\$\$\$\$DGN\$\$\$\$\$
 \$\$\$\$\$\$USERNAME\$\$\$\$\$

PROPOSED SIGNING
 US 74 BYPASS
 -L- STA 237+00 TO STA 256+00