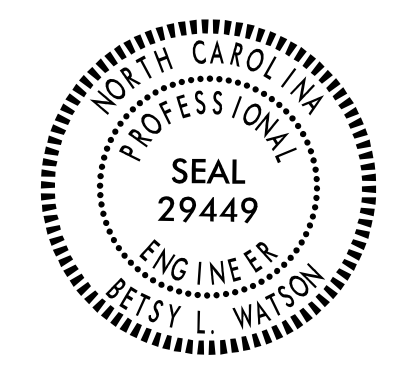

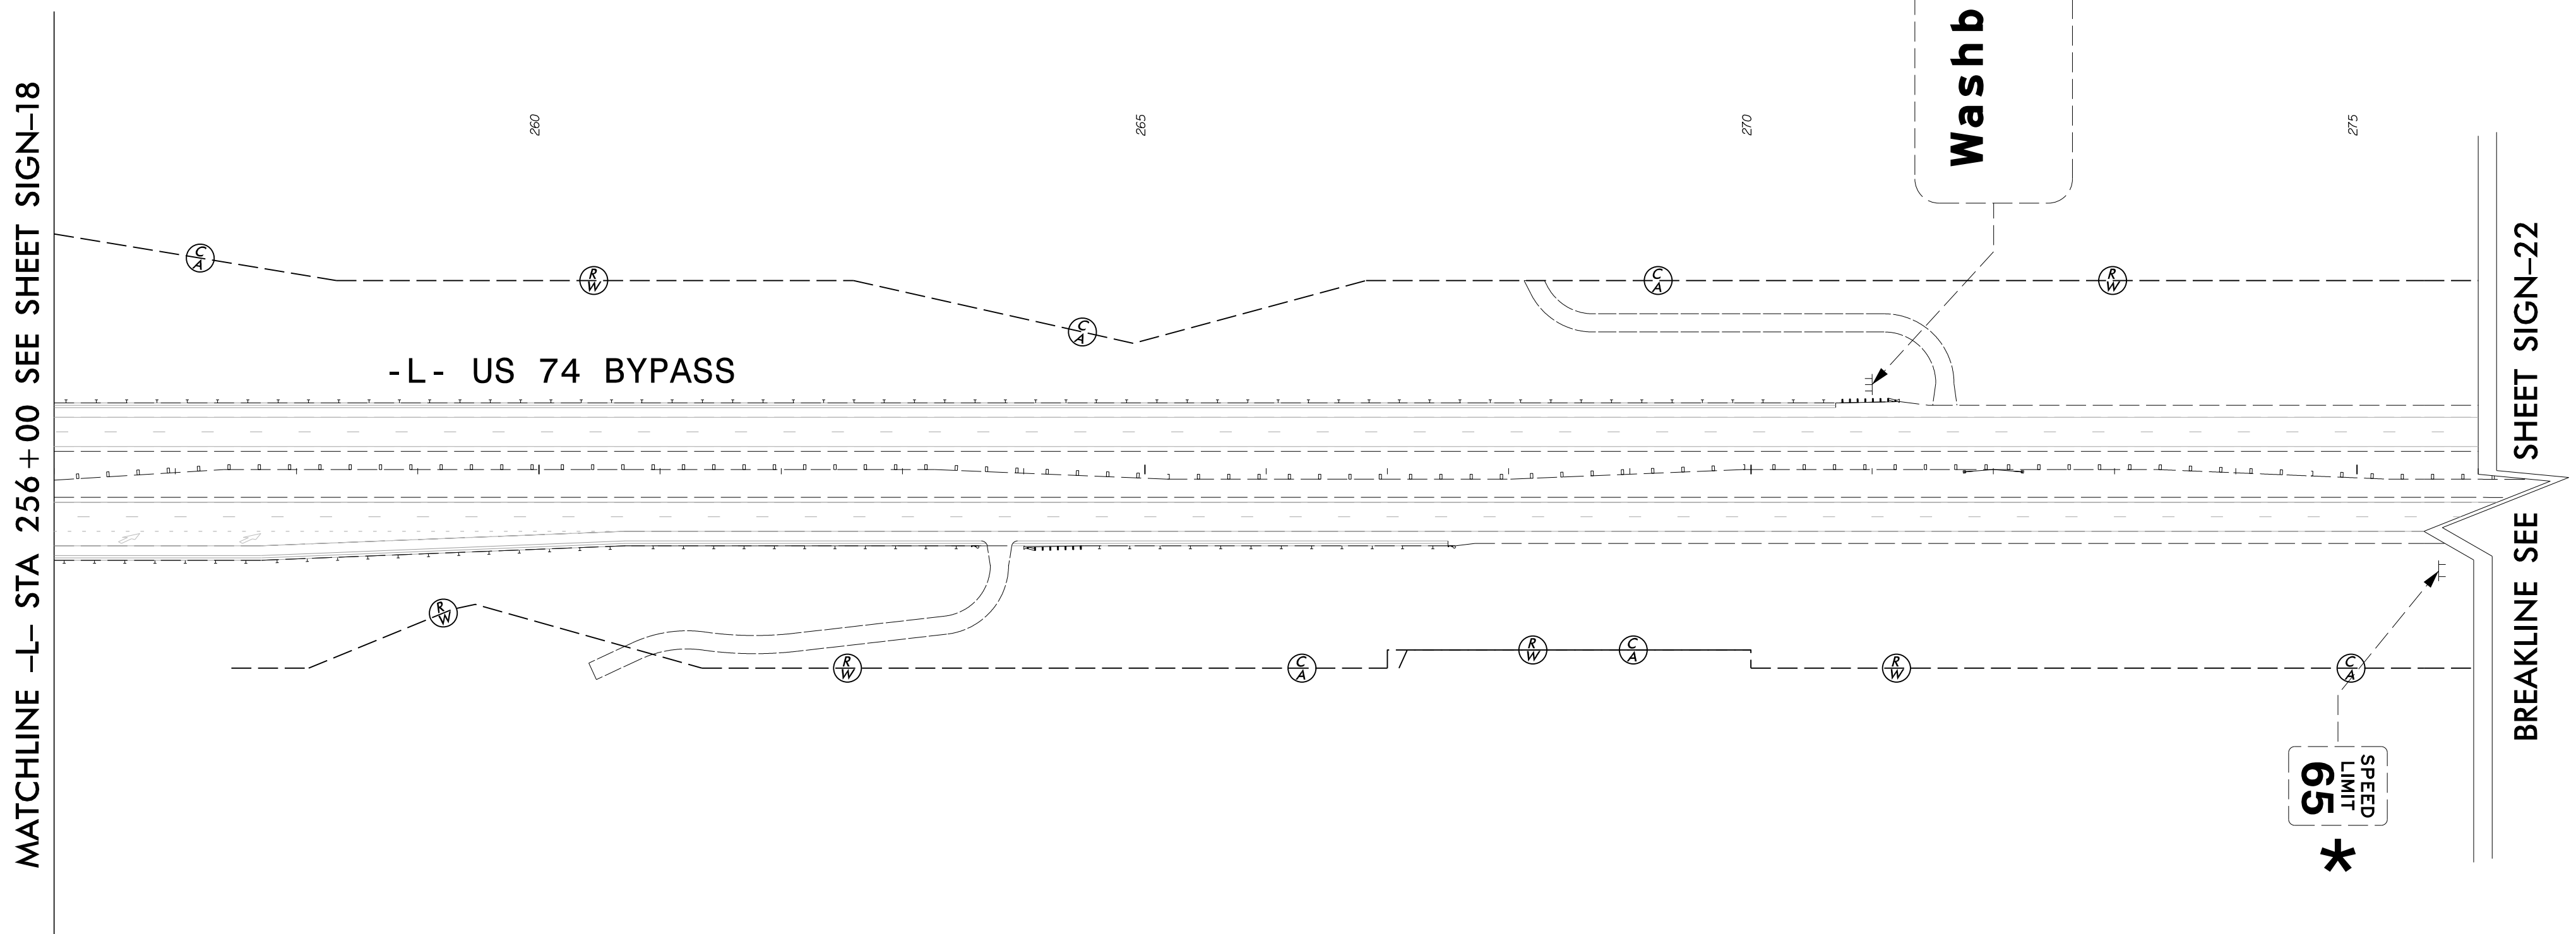
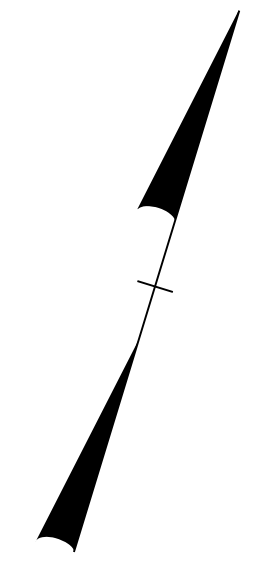


TIP NO. R-2707D	SHEET NO. SIGN-20
APPROVED: <i>Betsy L. Watson</i> <small>REGISTERED PROFESSIONAL ENGINEER</small>	
DATE: 4/27/2023	
SEAL 	
DOCUMENT NOT CONSIDERED FINAL UNLESS ALL SIGNATURES COMPLETED	
	

* EXISTING SIGN TO BE RETAINED



PROJECT NOTES

- 1 SIGN ERECTION, RELOCATE TYPE D
- 2 SIGN ERECTION, RELOCATE TYPE E
- 3 DISPOSAL OF SUPPORT, WOOD
- 4 DISPOSAL OF SIGN SYSTEM, STEEL BEAM
- 5 DISPOSAL OF SIGN SYSTEM, U-CHANNEL
- 6 DISPOSAL OF SUPPORT, U-CHANNEL
- 7 SIGN ERECTION, RELOCATE TYPE B (GROUND MOUNTED)
- 8 SIGN ERECTION, REPOSITION OVERHEAD
- 9 DISPOSAL OF SIGN, A OR B (OVERHEAD)
- 10 DISPOSAL OF SIGN, A & B (GROUND MOUNTED)

EXISTING SIGNING
US 74 BYPASS
-L- STA 256+00 TO STA 276+00

\$\$\$\$\$SYTIME\$\$\$\$\$
\$\$\$\$\$DDGN\$\$\$\$\$
\$\$\$\$\$USERNAME\$\$\$\$\$