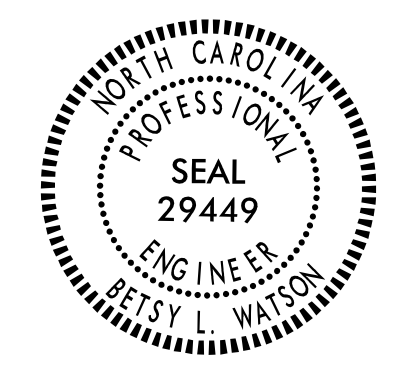

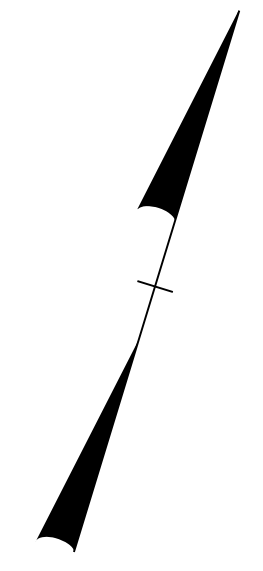



TIP NO. R-2707D	SHEET NO. SIGN-21
APPROVED: <i>Petsy L. Watson</i> <small>35E97B834F8743F</small>	
DATE: 4/27/2023	
SEAL	
	
DOCUMENT NOT CONSIDERED FINAL UNLESS ALL SIGNATURES COMPLETED	
	



* EXISTING SIGN TO BE RETAINED

EXIT 197
Washburn Switch Rd
1/2 MILE

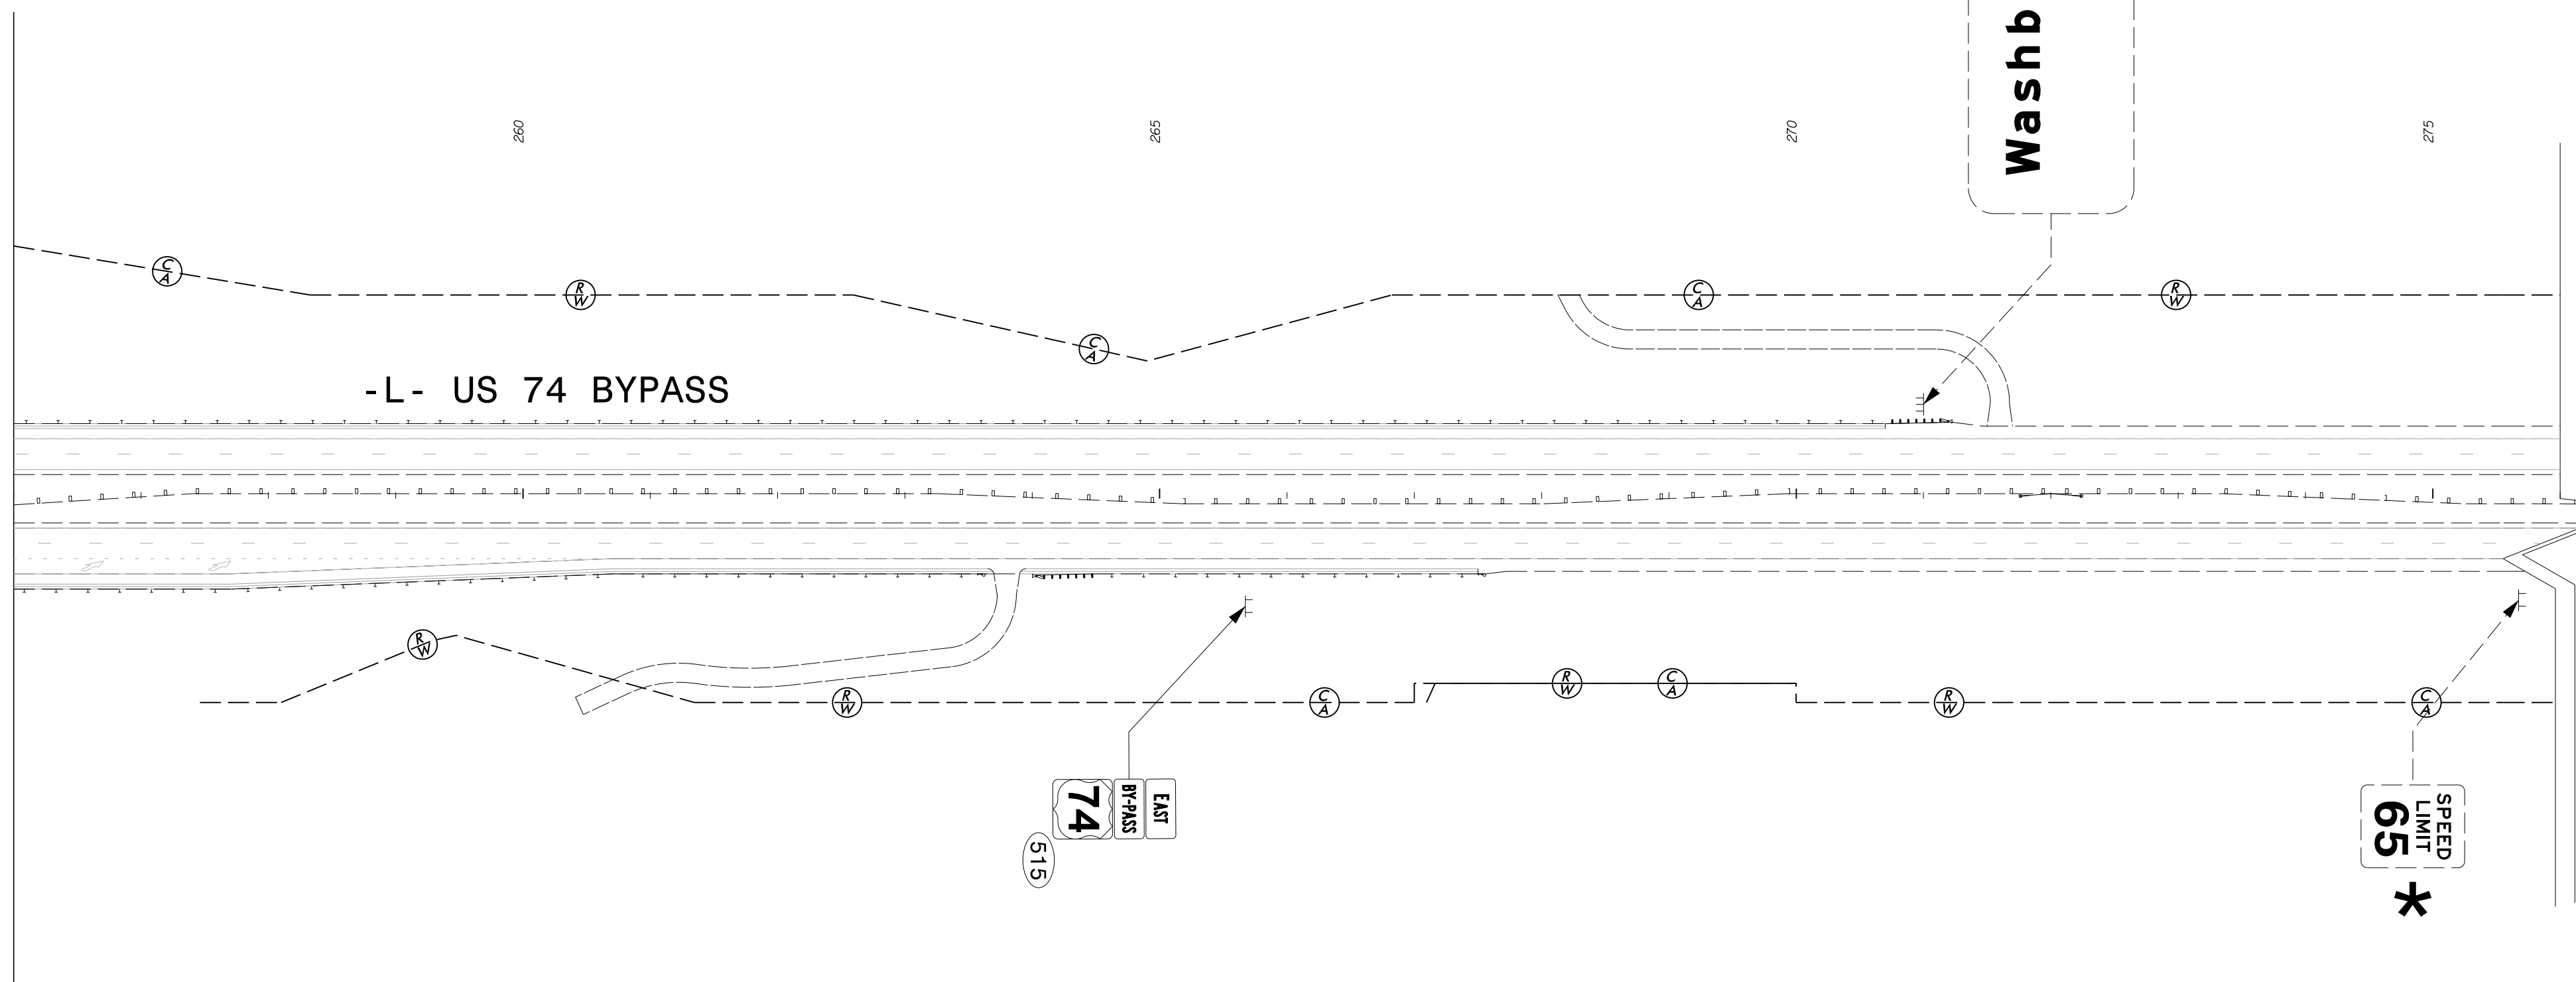MATCHLINE -L- STA 256+00 SEE SHEET SIGN-19



\$\$\$\$\$SYTIME\$\$\$\$\$
\$\$\$\$\$DGN\$\$\$\$\$
\$\$\$\$\$USERNAME\$\$\$\$\$

PROPOSED SIGNING
US 74 BYPASS
-L- STA 256+00 TO STA 276+00