





TIP NO. R-2707D	SHEET NO. SIGN-23
APPROVED: <i>Betsy L. Watson</i> <small>REGISTERED PROFESSIONAL ENGINEER</small>	
DATE: 4/27/2023	
SEAL	
	
DOCUMENT NOT CONSIDERED FINAL UNLESS ALL SIGNATURES COMPLETED	
	



\* EXISTING SIGN TO BE RETAINED

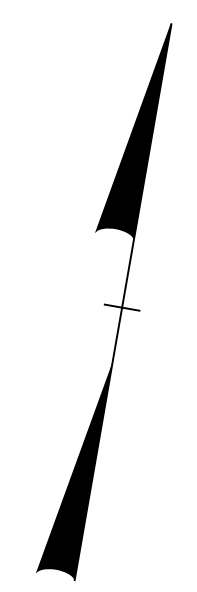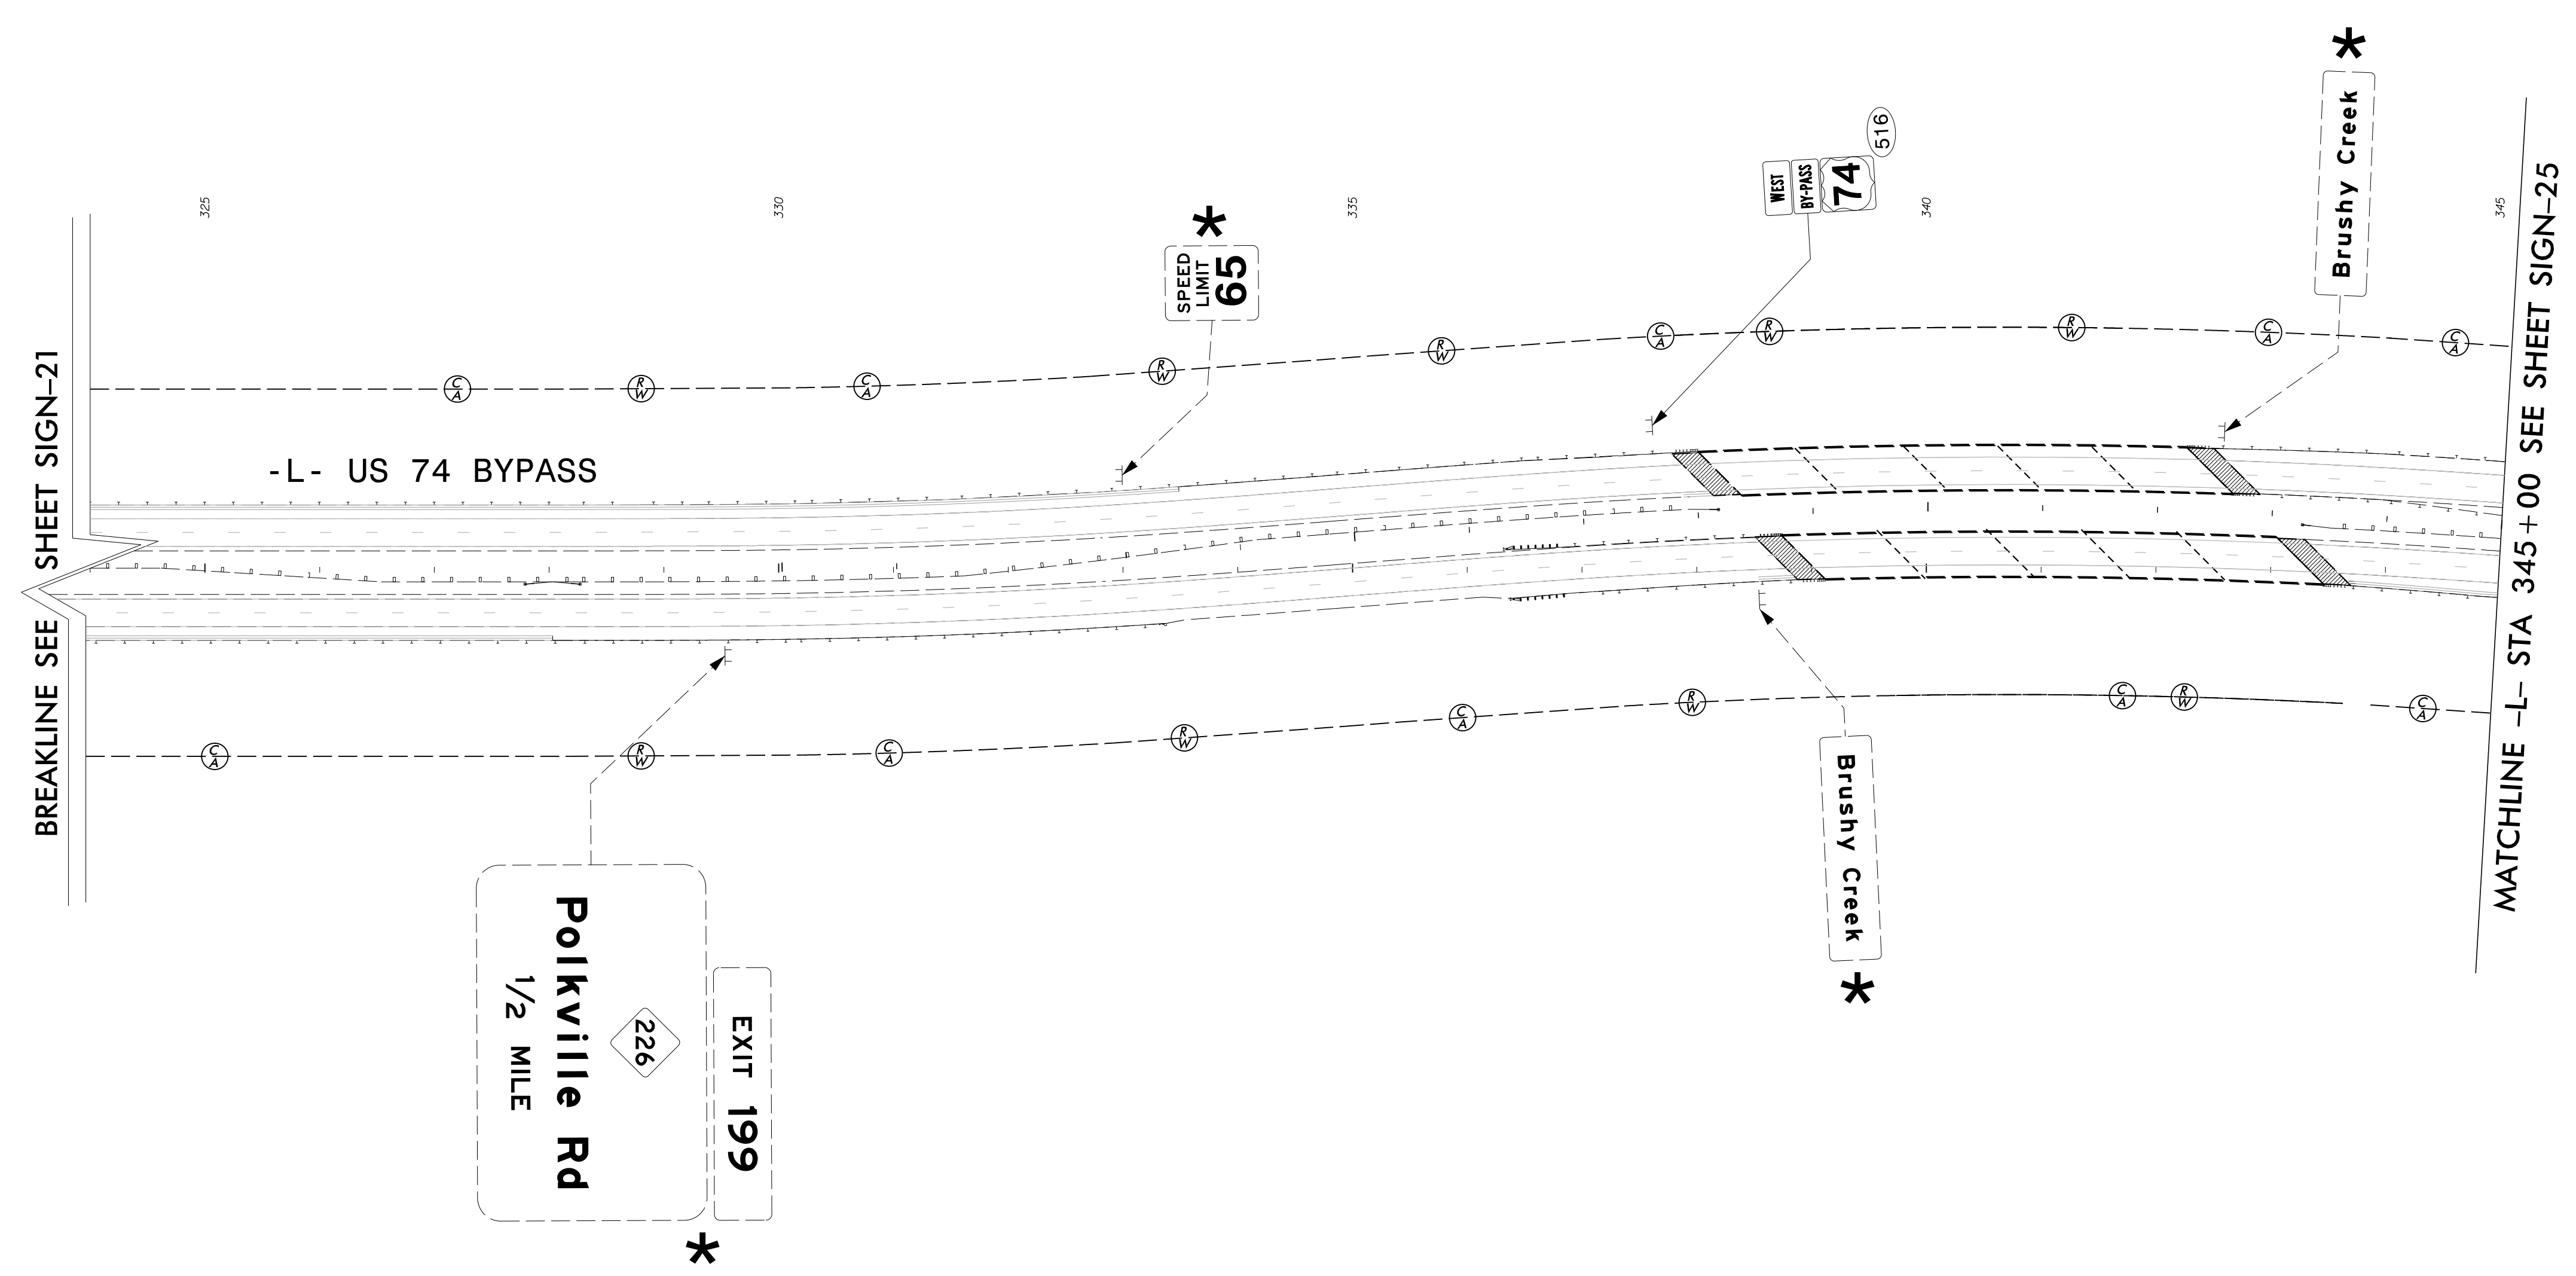

**PROPOSED SIGNING**  
**US 74 BYPASS**  
**-L- STA 324+00 TO STA 345+00**

\$\$\$SYTIME\$\$\$\$  
 \$\$\$DGN\$\$\$\$  
 \$\$\$USERNAME\$\$\$\$