
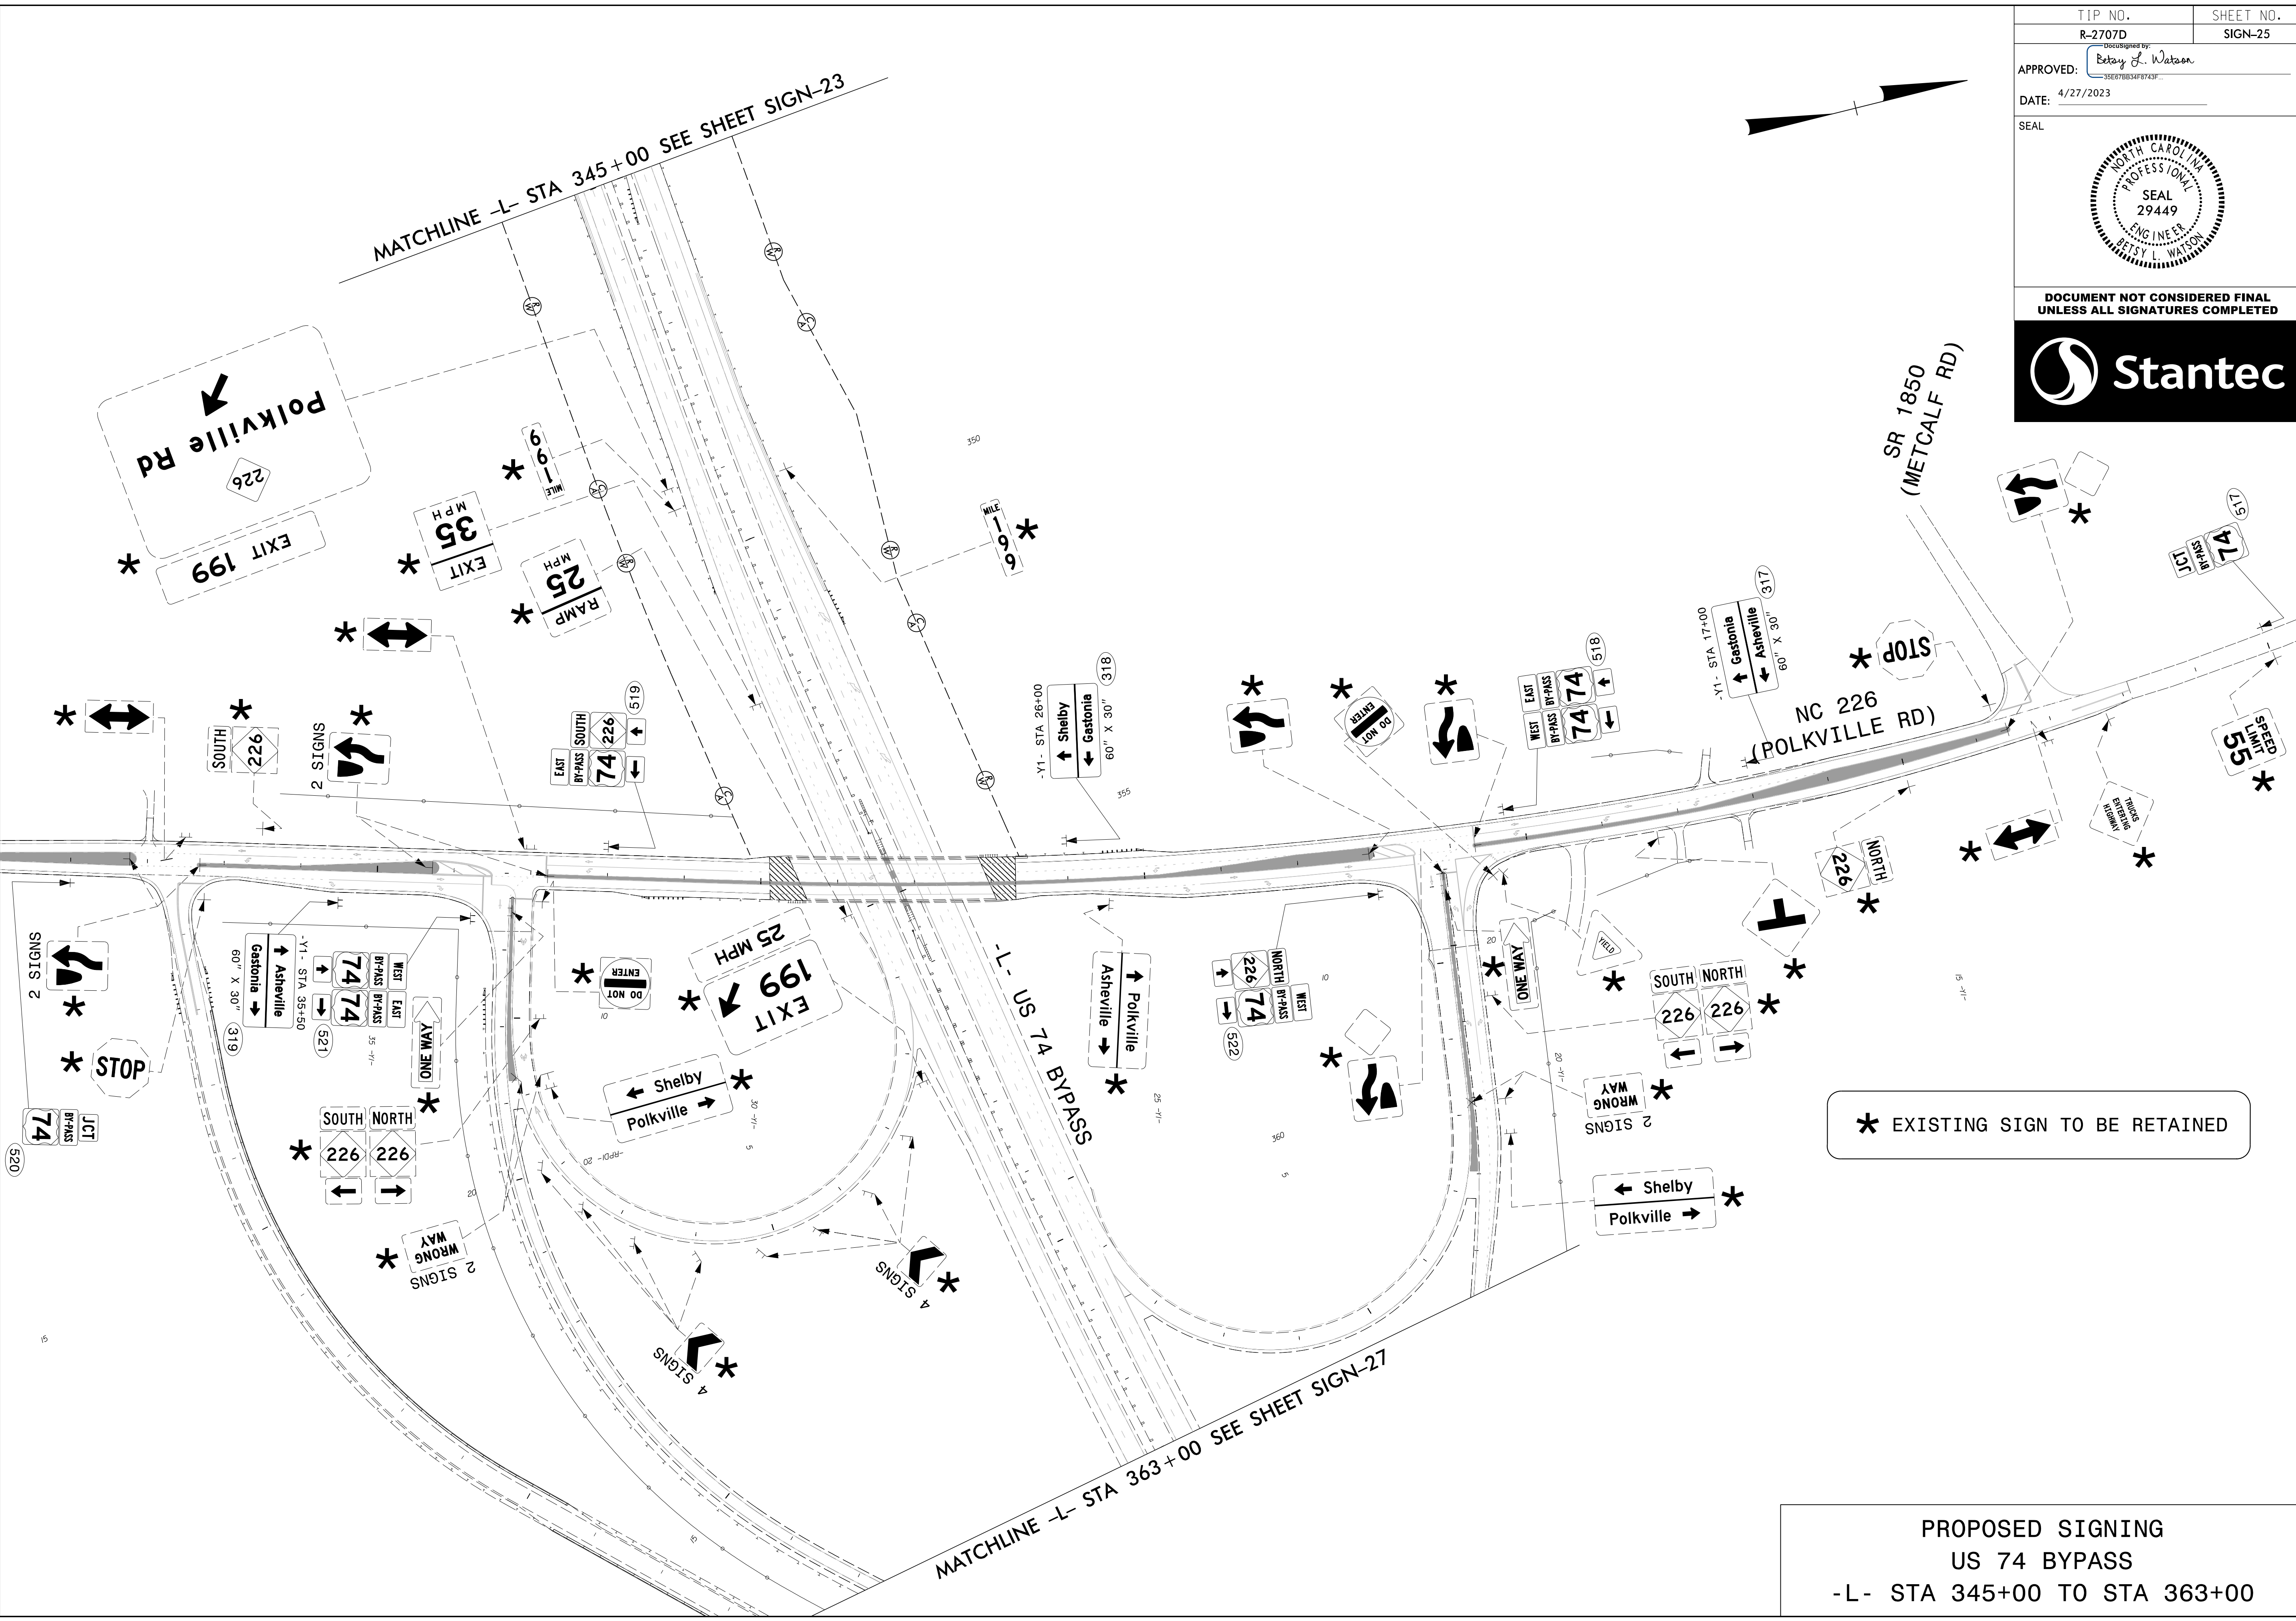


|  |                      |
|--|----------------------|
| TIP NO.<br>R-2707D   | SHEET NO.<br>SIGN-25 |
| APPROVED: <i>Betsy L. Watson</i>                                 |                      |
| DATE: 4/27/2023  |                      |
| SEAL   |                      |
|  |                      |
| DOCUMENT NOT CONSIDERED FINAL<br>UNLESS ALL SIGNATURES COMPLETED |                      |

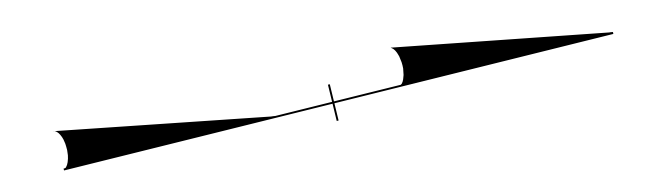

\* EXISTING SIGN TO BE RETAINED

PROPOSED SIGNING  
US 74 BYPASS  
-L- STA 345+00 TO STA 363+00

\$\$\$\$\$SYTIME\$\$\$\$\$  
\$\$\$\$\$DDGN\$\$\$\$\$  
\$\$\$\$\$USERNAME\$\$\$\$\$