


TIP NO. R-2707D	SHEET NO. SIGN-26
APPROVED: <i>Betsy L. Watson</i> 35E87B834F8743F	
DATE: 4/27/2023	
SEAL	
DOCUMENT NOT CONSIDERED FINAL UNLESS ALL SIGNATURES COMPLETED	



- PROJECT NOTES**
- 1 SIGN ERECTION, RELOCATE TYPE D
 - 2 SIGN ERECTION, RELOCATE TYPE E
 - 3 DISPOSAL OF SUPPORT, WOOD
 - 4 DISPOSAL OF SIGN SYSTEM, STEEL BEAM
 - 5 DISPOSAL OF SIGN SYSTEM, U-CHANNEL
 - 6 DISPOSAL OF SUPPORT, U-CHANNEL
 - 7 SIGN ERECTION, RELOCATE TYPE B (GROUND MOUNTED)
 - 8 SIGN ERECTION, REPOSITION OVERHEAD
 - 9 DISPOSAL OF SIGN, A OR B (OVERHEAD)
 - 10 DISPOSAL OF SIGN, A & B (GROUND MOUNTED)

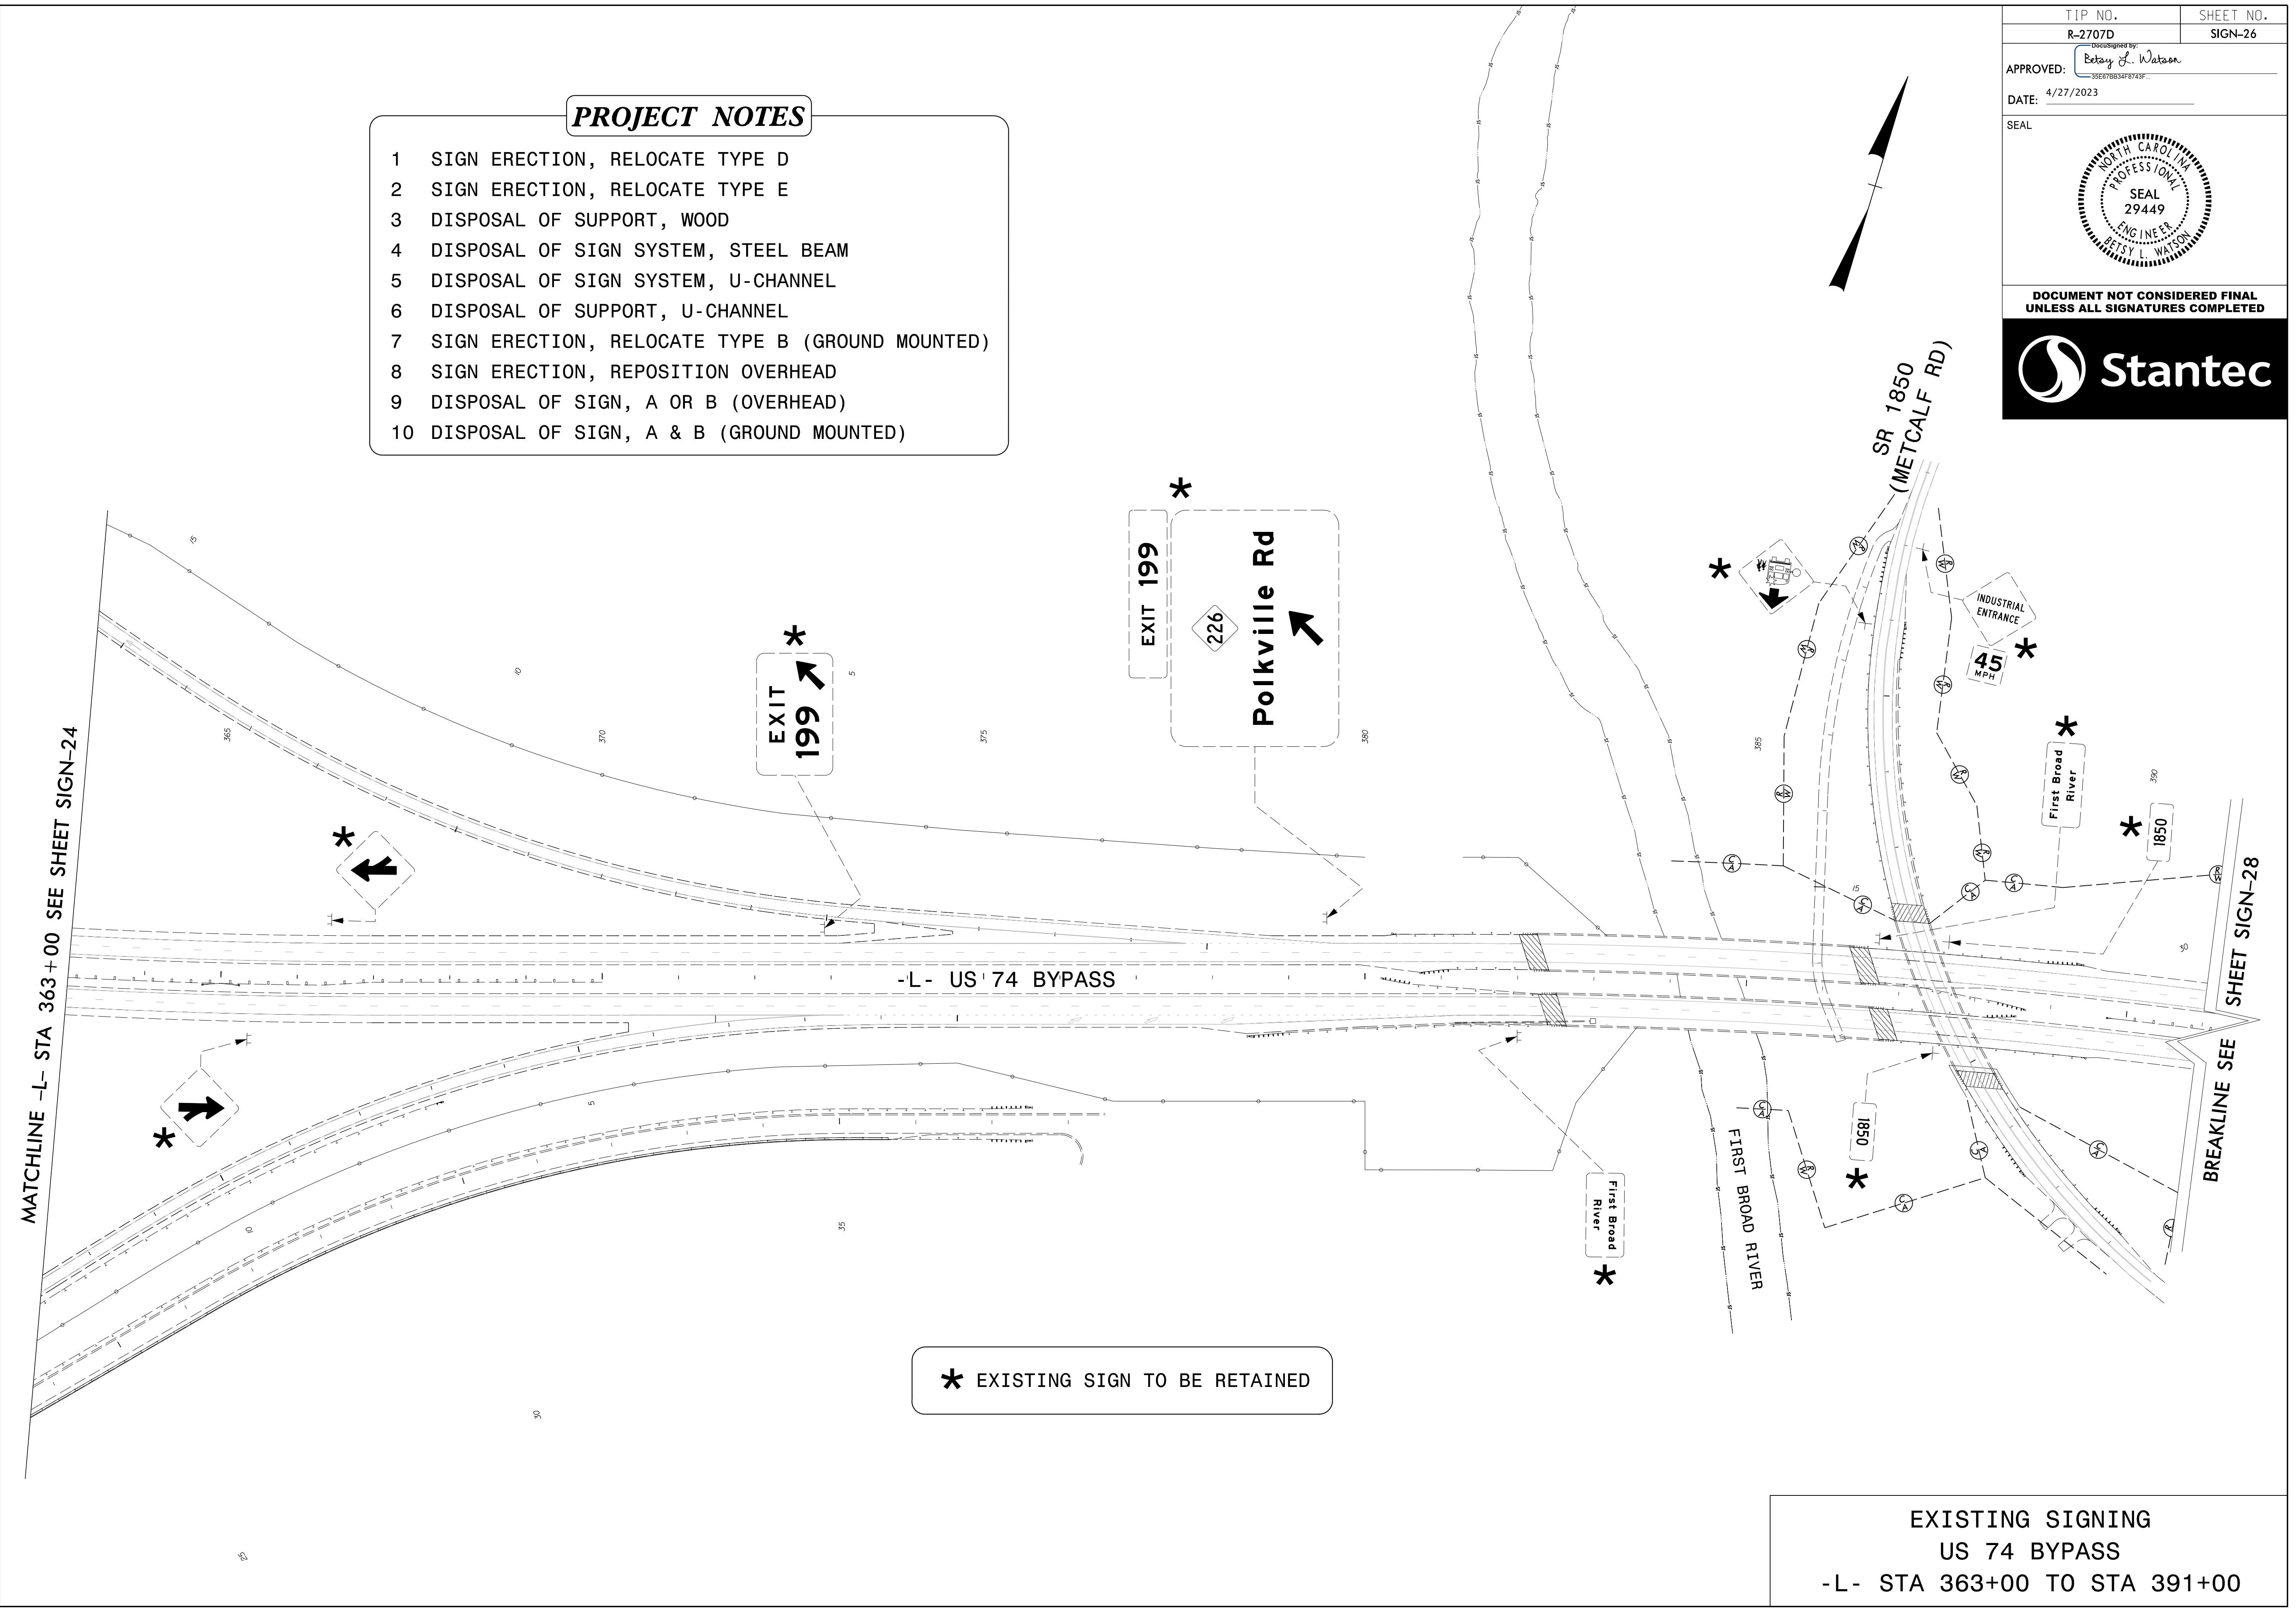

* EXISTING SIGN TO BE RETAINED

EXISTING SIGNING
US 74 BYPASS
-L- STA 363+00 TO STA 391+00

\$\$\$\$\$SYTIME\$\$\$\$\$
\$\$\$\$\$DGN\$\$\$\$\$
\$\$\$\$\$USERNAME\$\$\$\$\$