

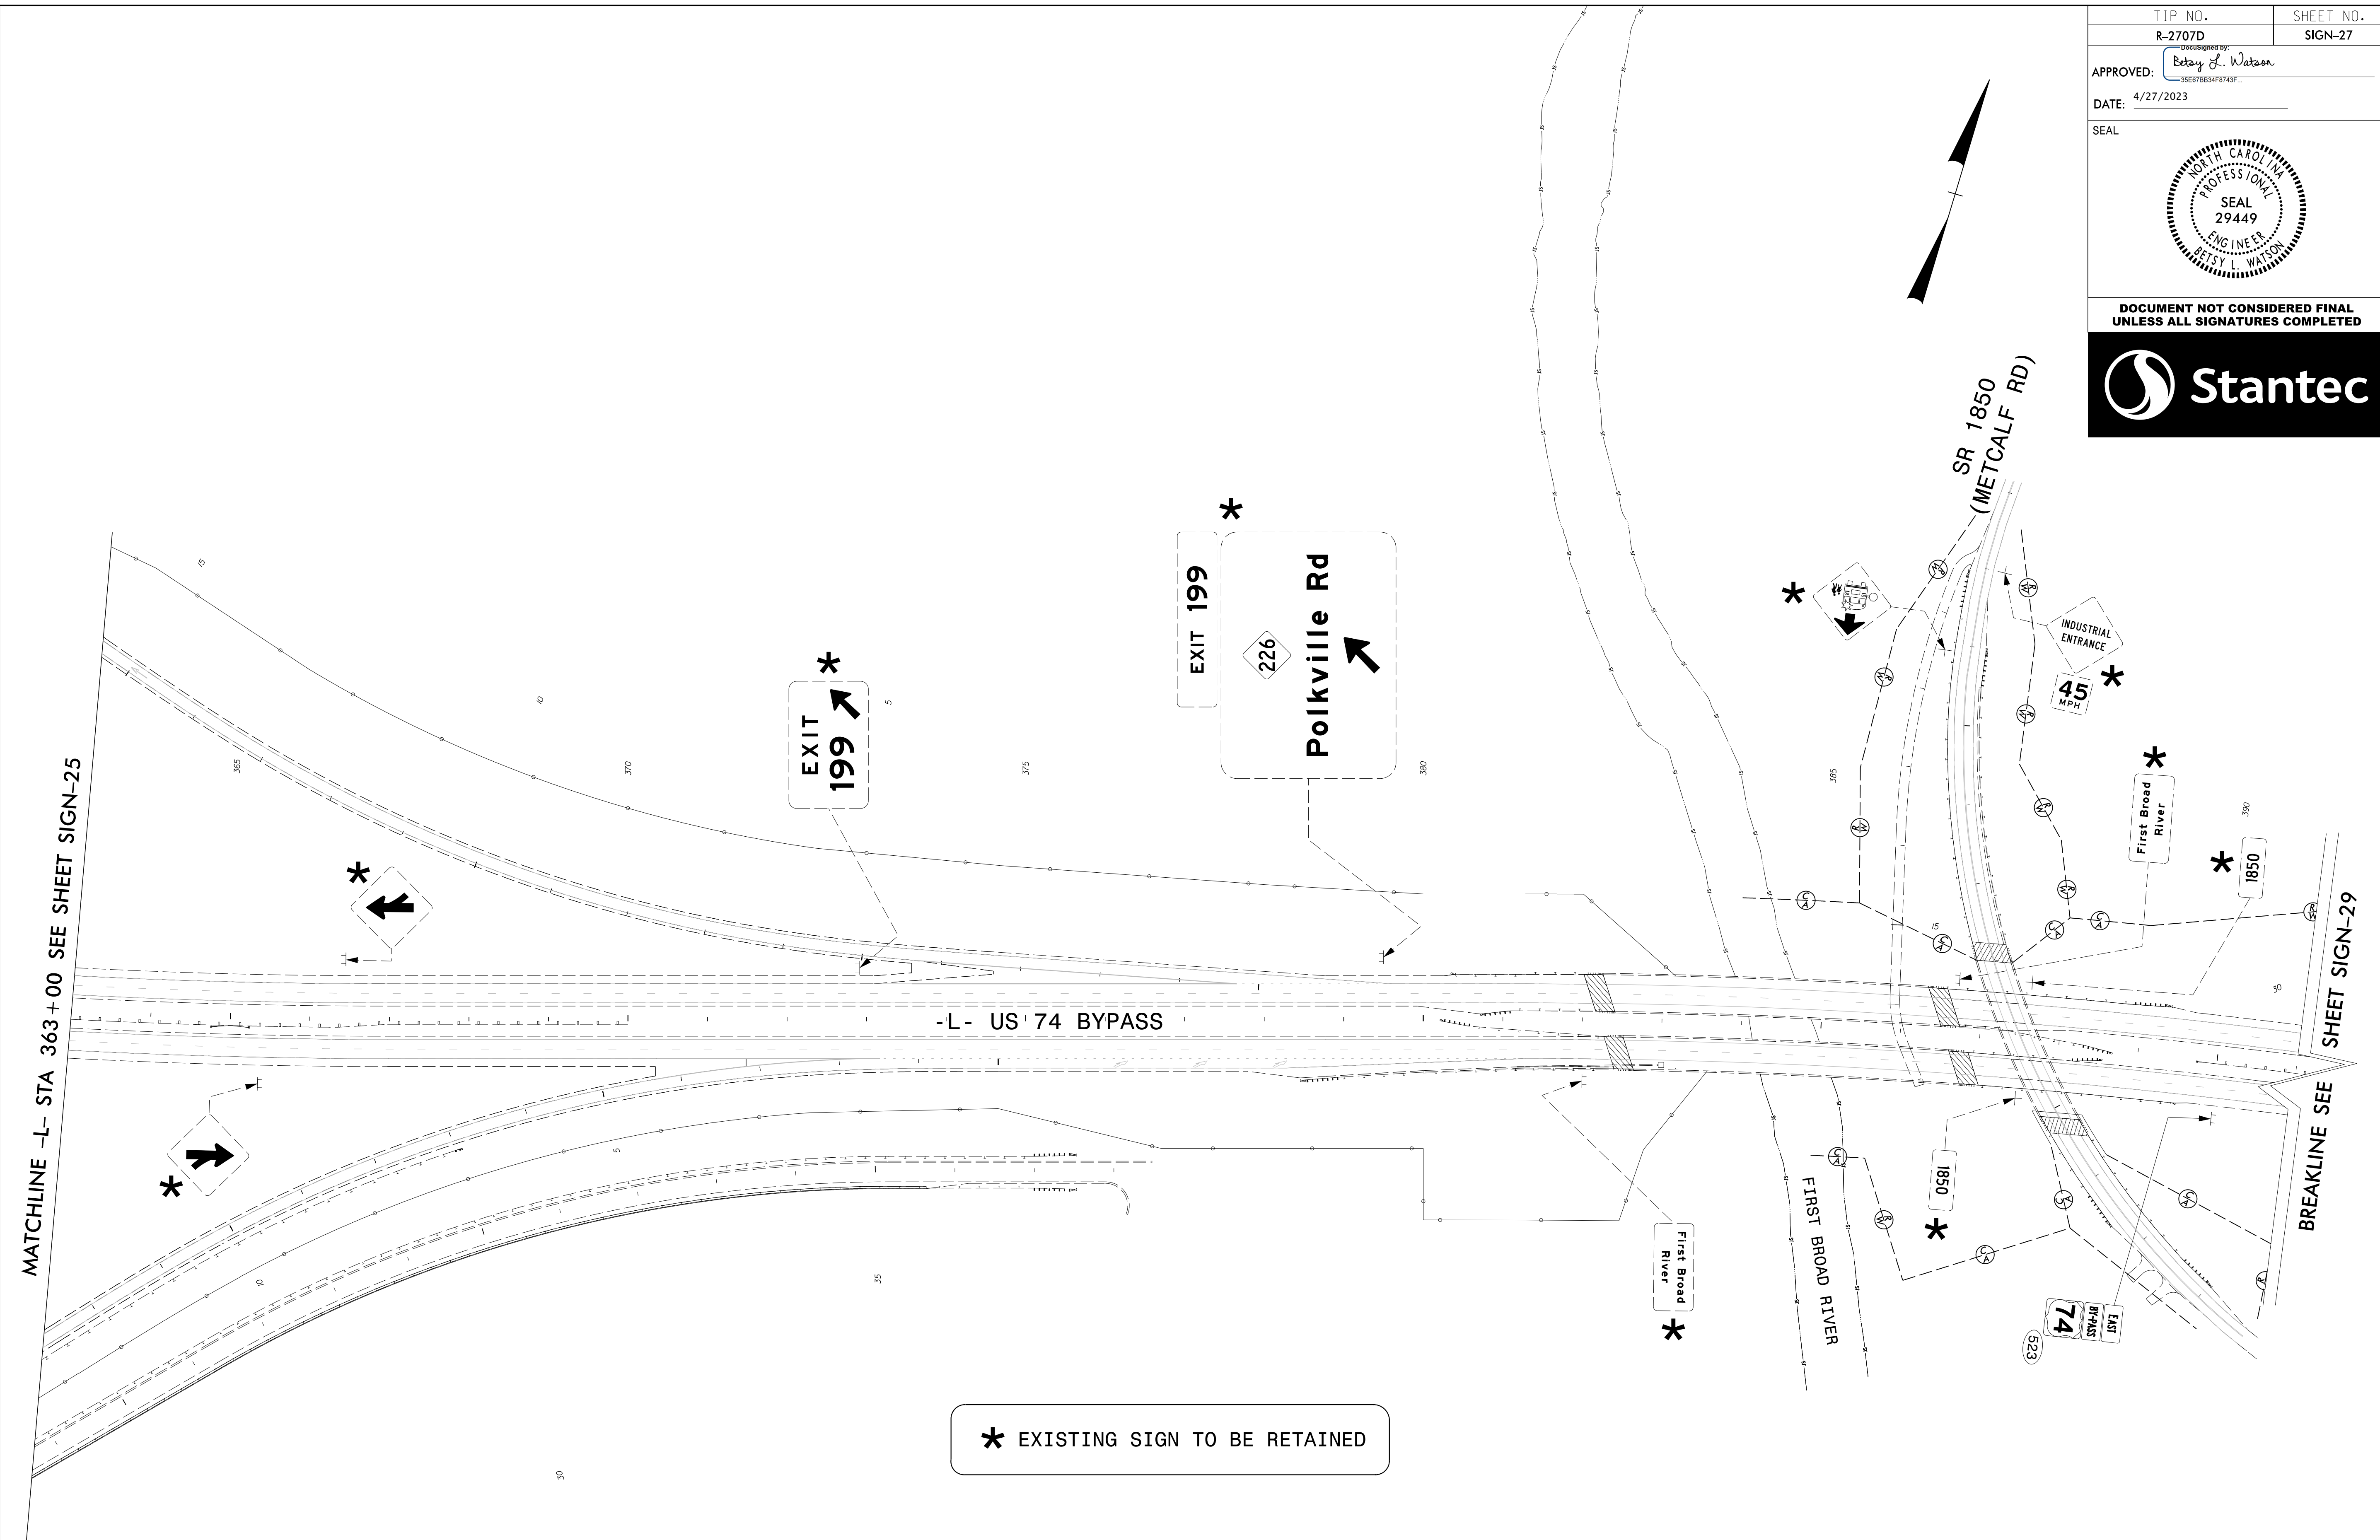


TIP NO. R-2707D	SHEET NO. SIGN-27
APPROVED: <i>Petsy L. Watson</i> <small>REGISTERED PROFESSIONAL ENGINEER</small>	
DATE: 4/27/2023	
SEAL	
	
DOCUMENT NOT CONSIDERED FINAL UNLESS ALL SIGNATURES COMPLETED	
	



MATCHLINE -L- STA 363+00 SEE SHEET SIGN-25

BREAKLINE SEE SHEET SIGN-29

* EXISTING SIGN TO BE RETAINED

PROPOSED SIGNING
US 74 BYPASS
-L- STA 363+00 TO STA 391+00

\$\$\$\$\$SYTIME\$\$\$\$\$
\$\$\$\$\$DGN\$\$\$\$\$
\$\$\$\$\$USERNAME\$\$\$\$\$