


DOCUMENT NOT CONSIDERED FINAL  
UNLESS ALL SIGNATURES COMPLETED



\* EXISTING SIGN TO BE RETAINED

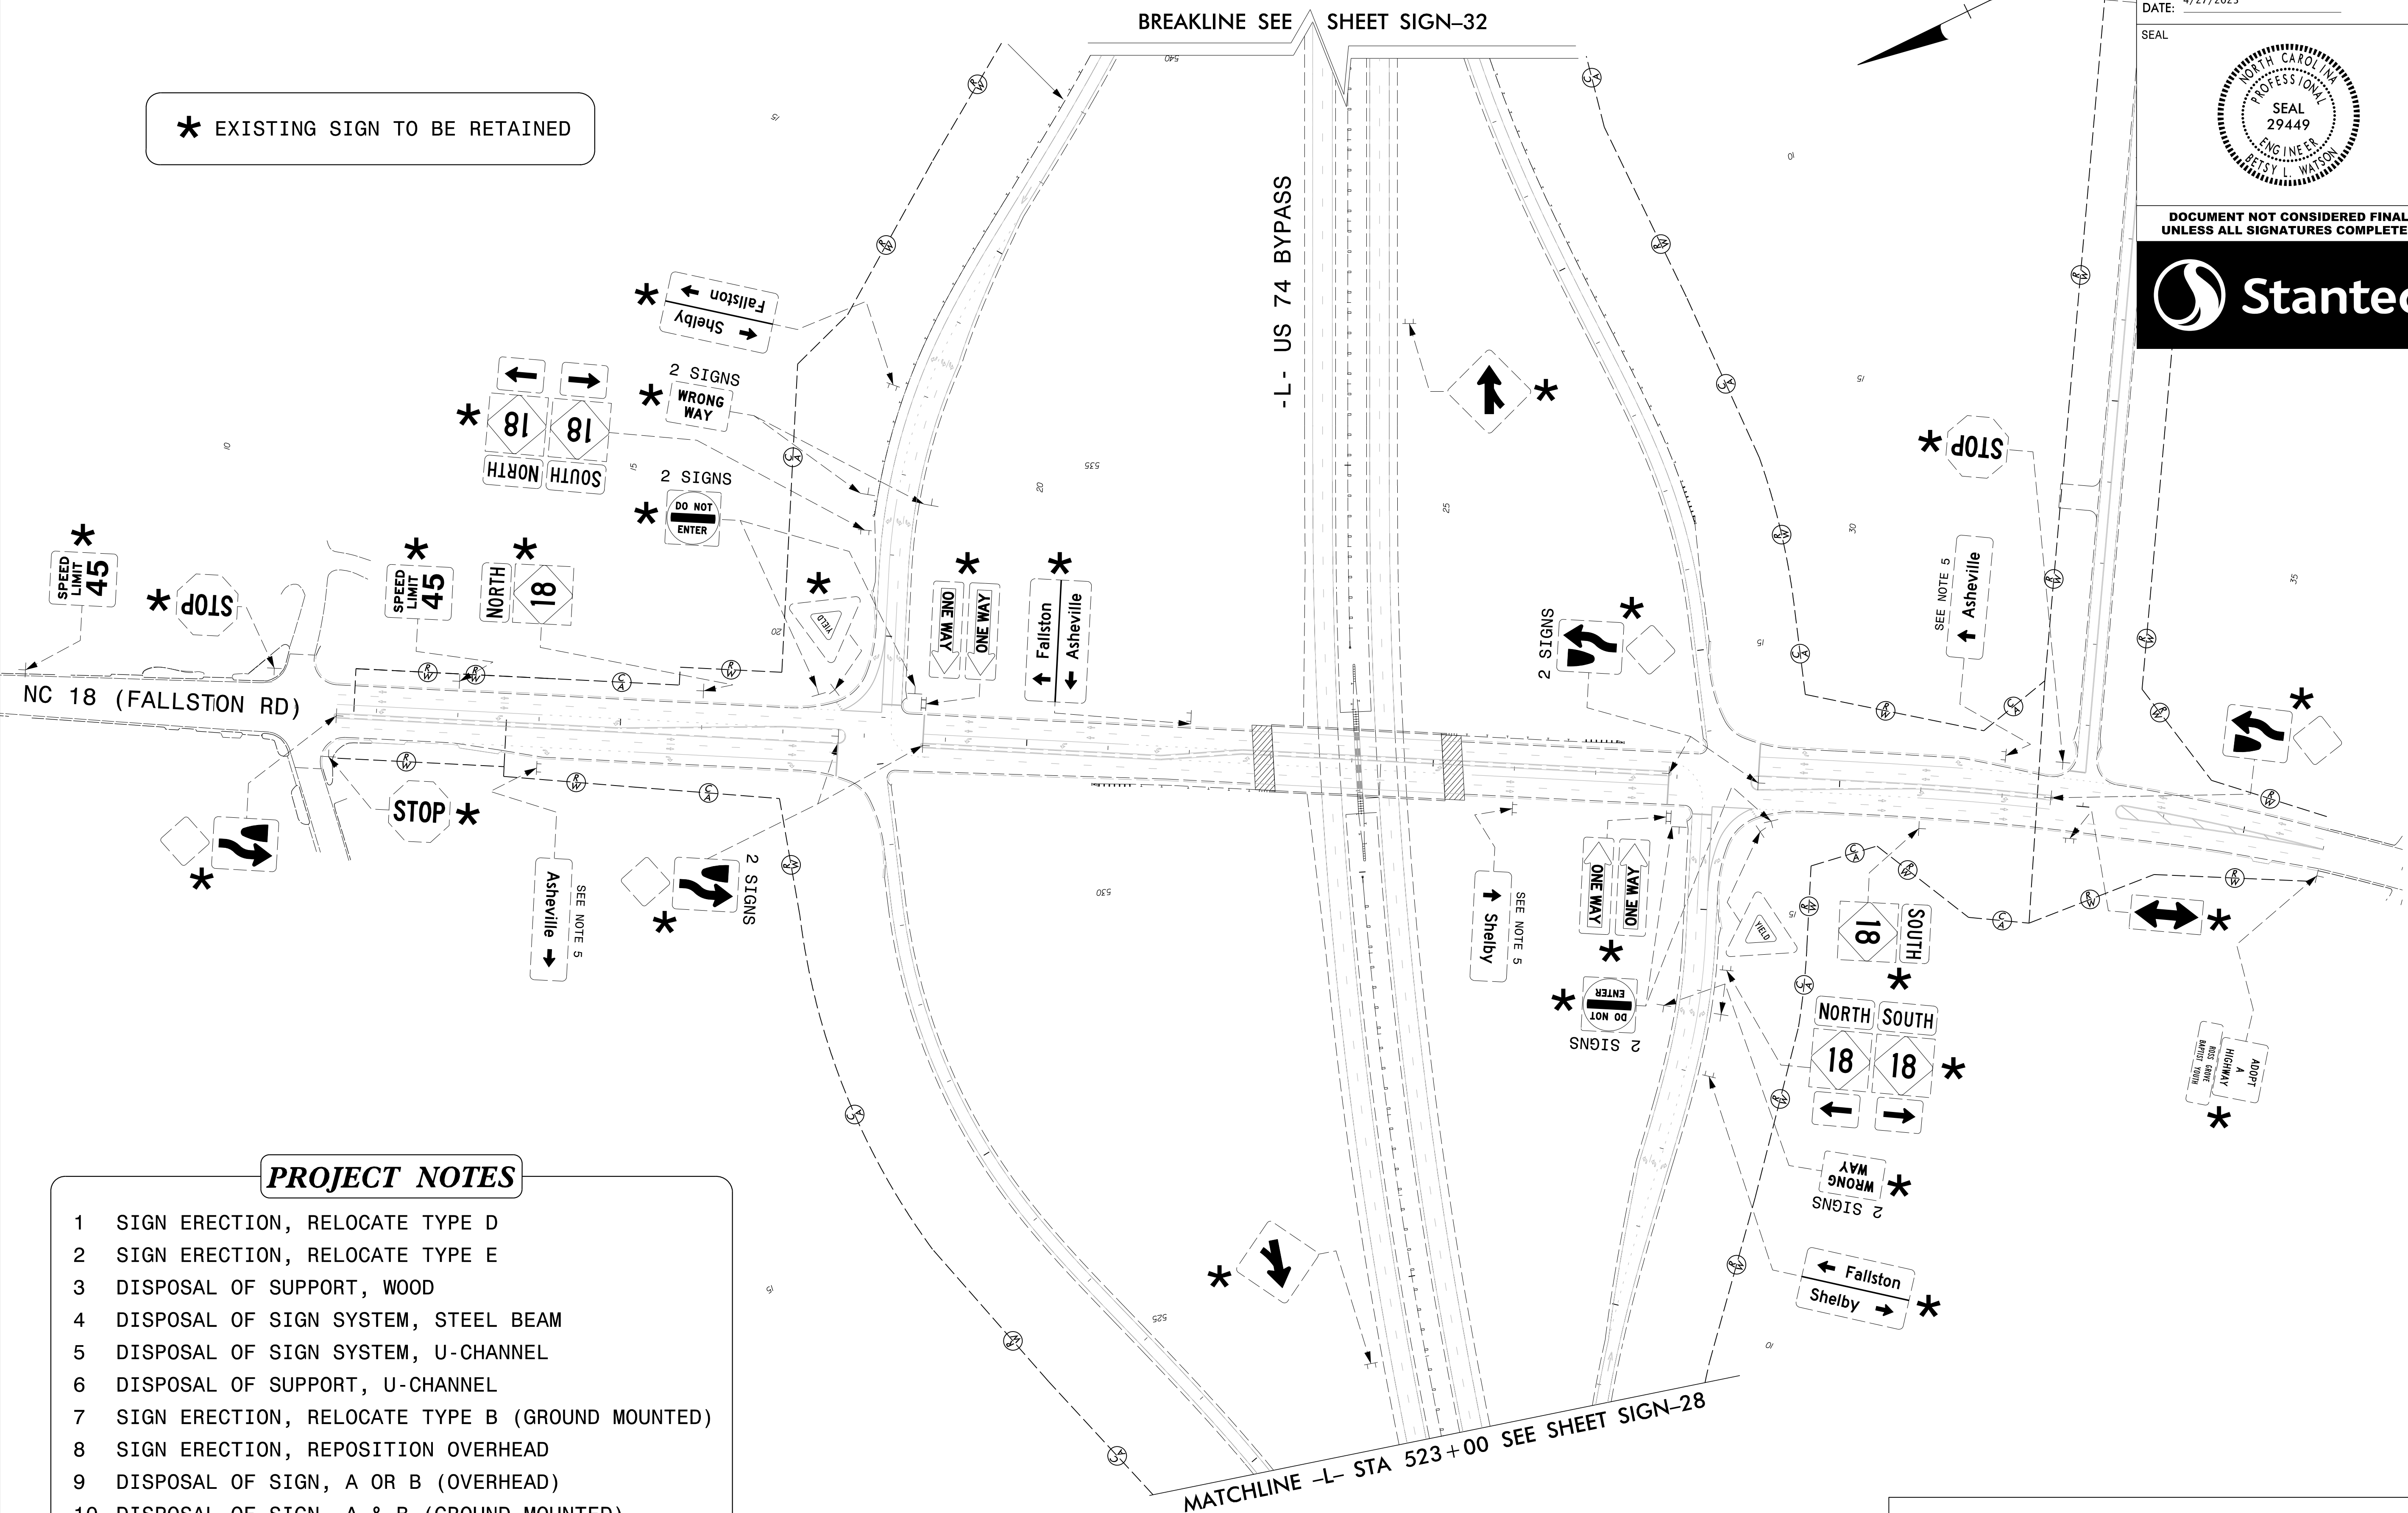

- PROJECT NOTES**
- 1 SIGN ERECTION, RELOCATE TYPE D
  - 2 SIGN ERECTION, RELOCATE TYPE E
  - 3 DISPOSAL OF SUPPORT, WOOD
  - 4 DISPOSAL OF SIGN SYSTEM, STEEL BEAM
  - 5 DISPOSAL OF SIGN SYSTEM, U-CHANNEL
  - 6 DISPOSAL OF SUPPORT, U-CHANNEL
  - 7 SIGN ERECTION, RELOCATE TYPE B (GROUND MOUNTED)
  - 8 SIGN ERECTION, REPOSITION OVERHEAD
  - 9 DISPOSAL OF SIGN, A OR B (OVERHEAD)
  - 10 DISPOSAL OF SIGN, A & B (GROUND MOUNTED)

EXISTING SIGNING  
US 74 BYPASS  
-L- STA 523+00 TO STA 540+00

\$\$\$\$\$SYTIME\$\$\$\$\$  
\$\$\$\$\$DDGN\$\$\$\$\$  
\$\$\$\$\$USERNAME\$\$\$\$\$