




* EXISTING SIGN TO BE RETAINED

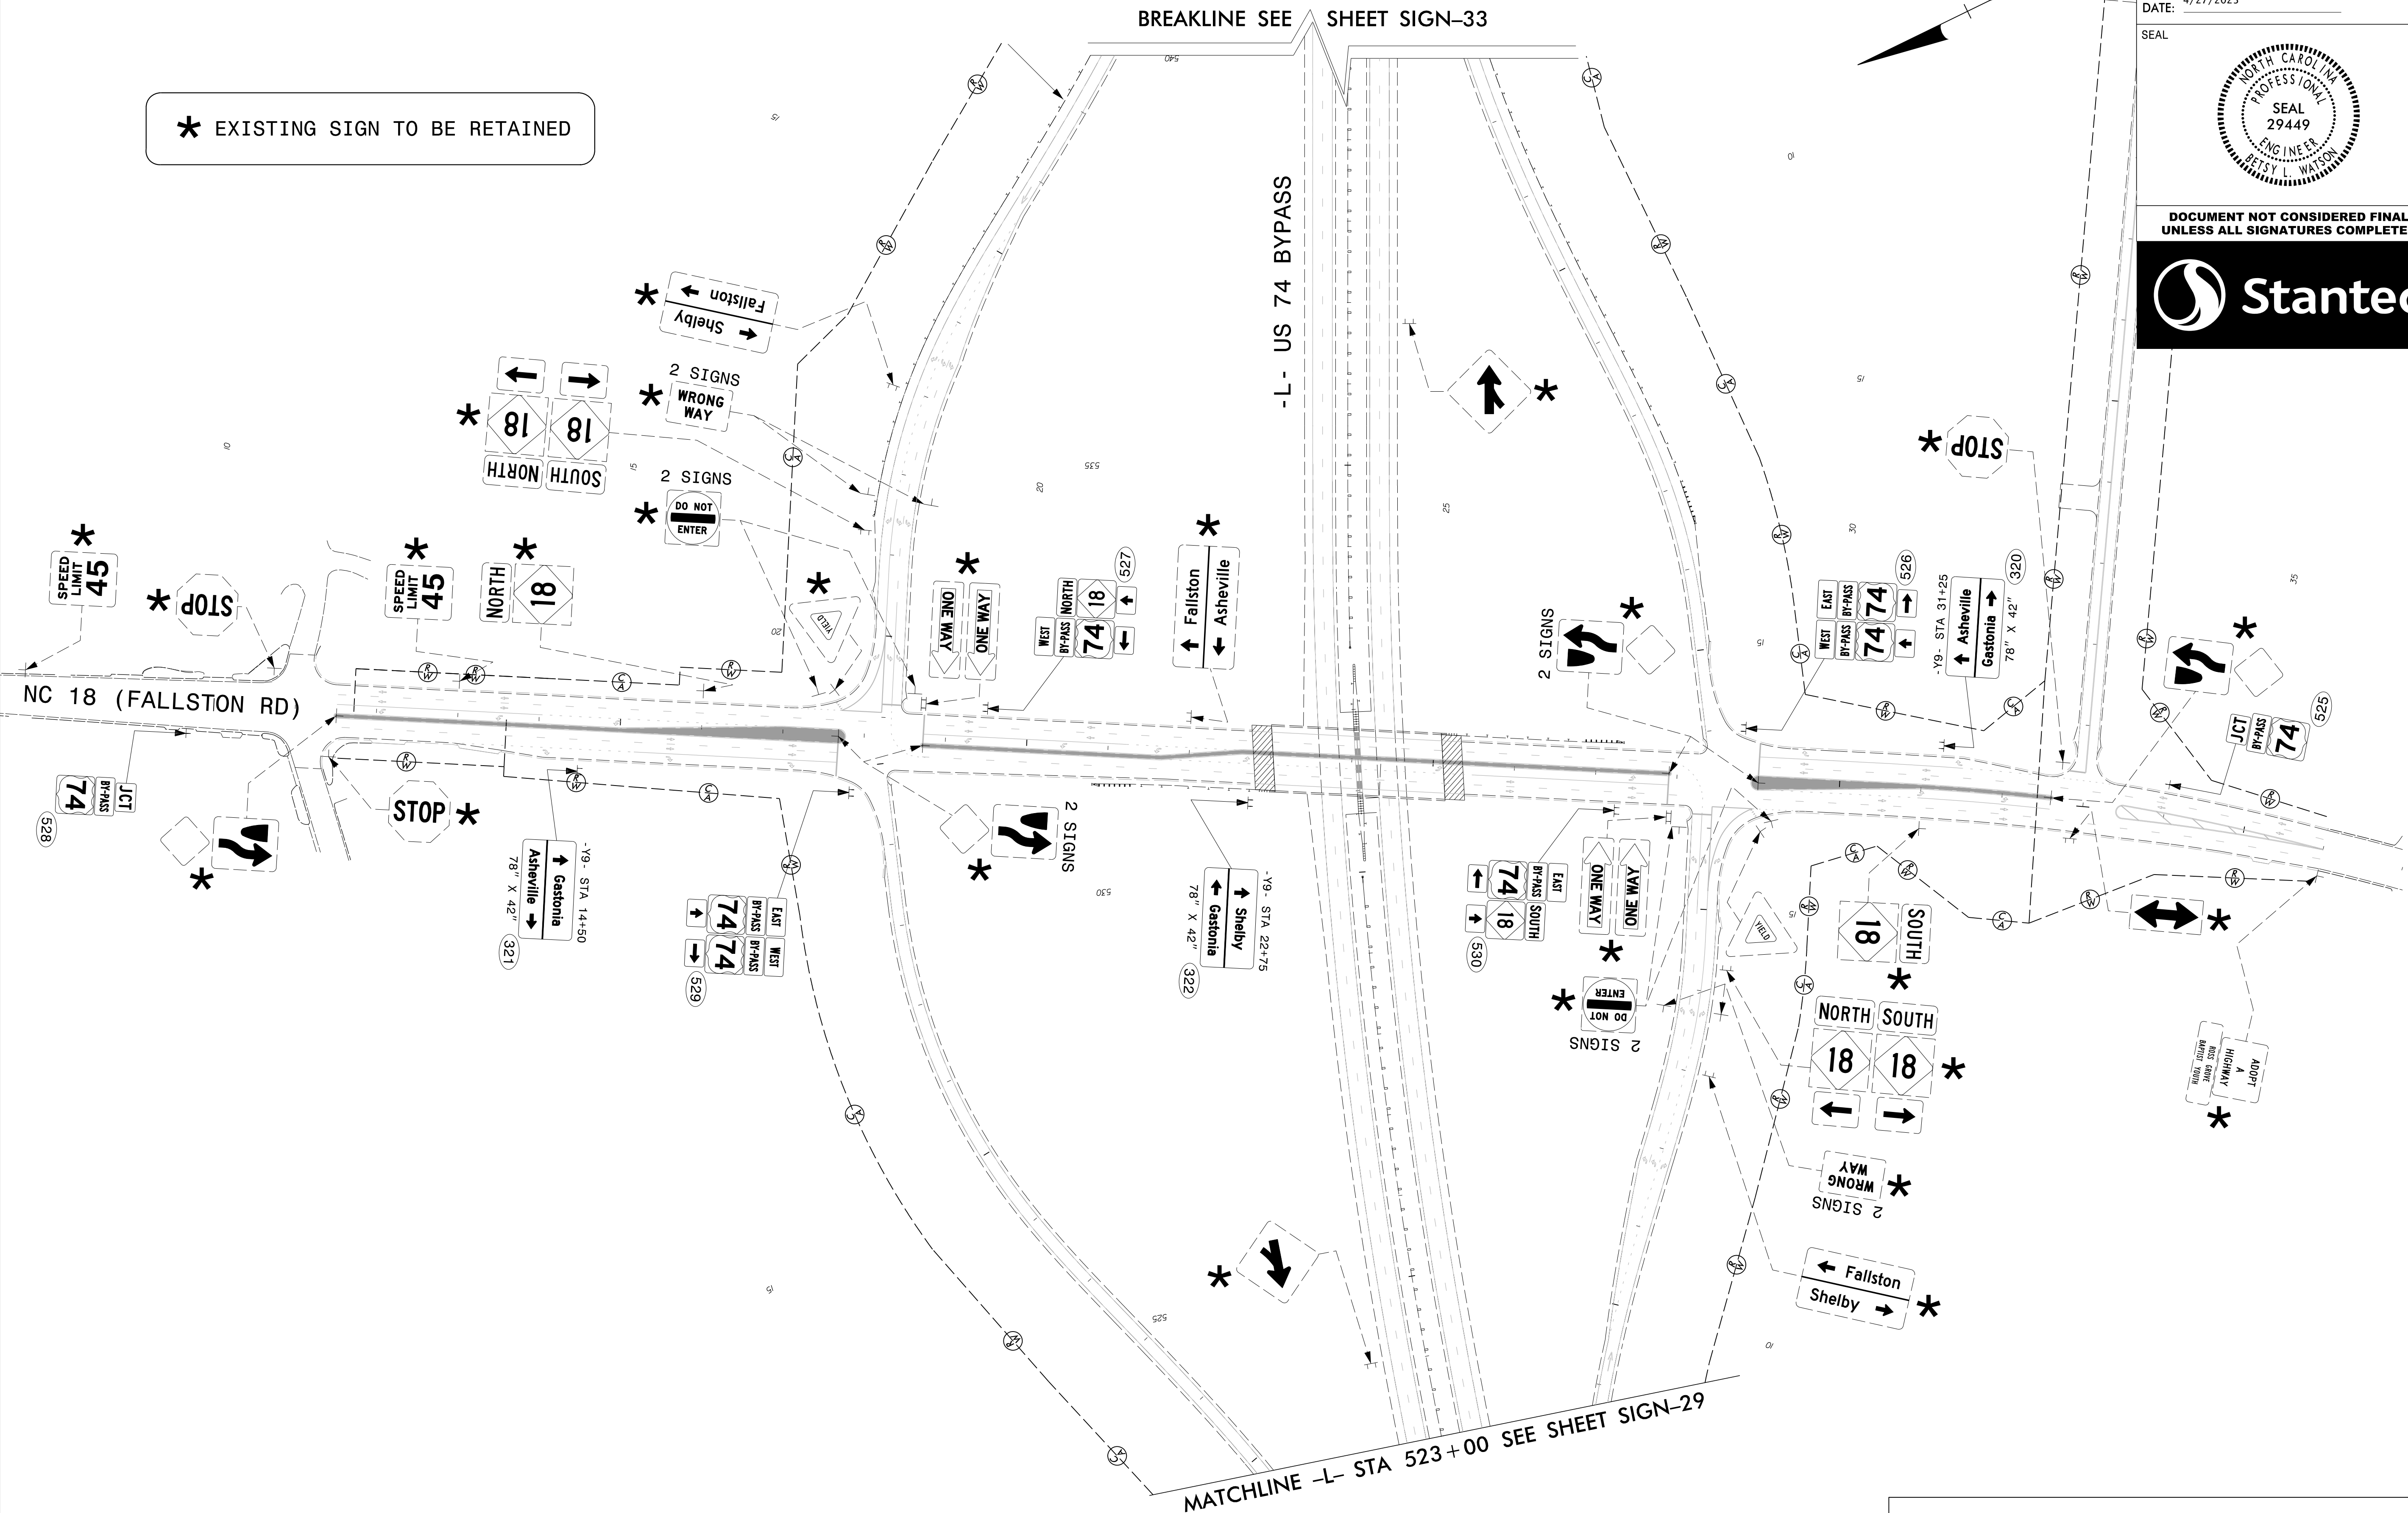

BREAKLINE SEE SHEET SIGN-33

-L- US 74 BYPASS

MATCHLINE -L- STA 523+00 SEE SHEET SIGN-29

PROPOSED SIGNING
US 74 BYPASS
-L- STA 523+00 TO STA 540+00

\$\$\$\$\$SYTIME\$\$\$\$\$
\$\$\$\$\$DDGN\$\$\$\$\$
\$\$\$\$\$USERNAME\$\$\$\$\$