

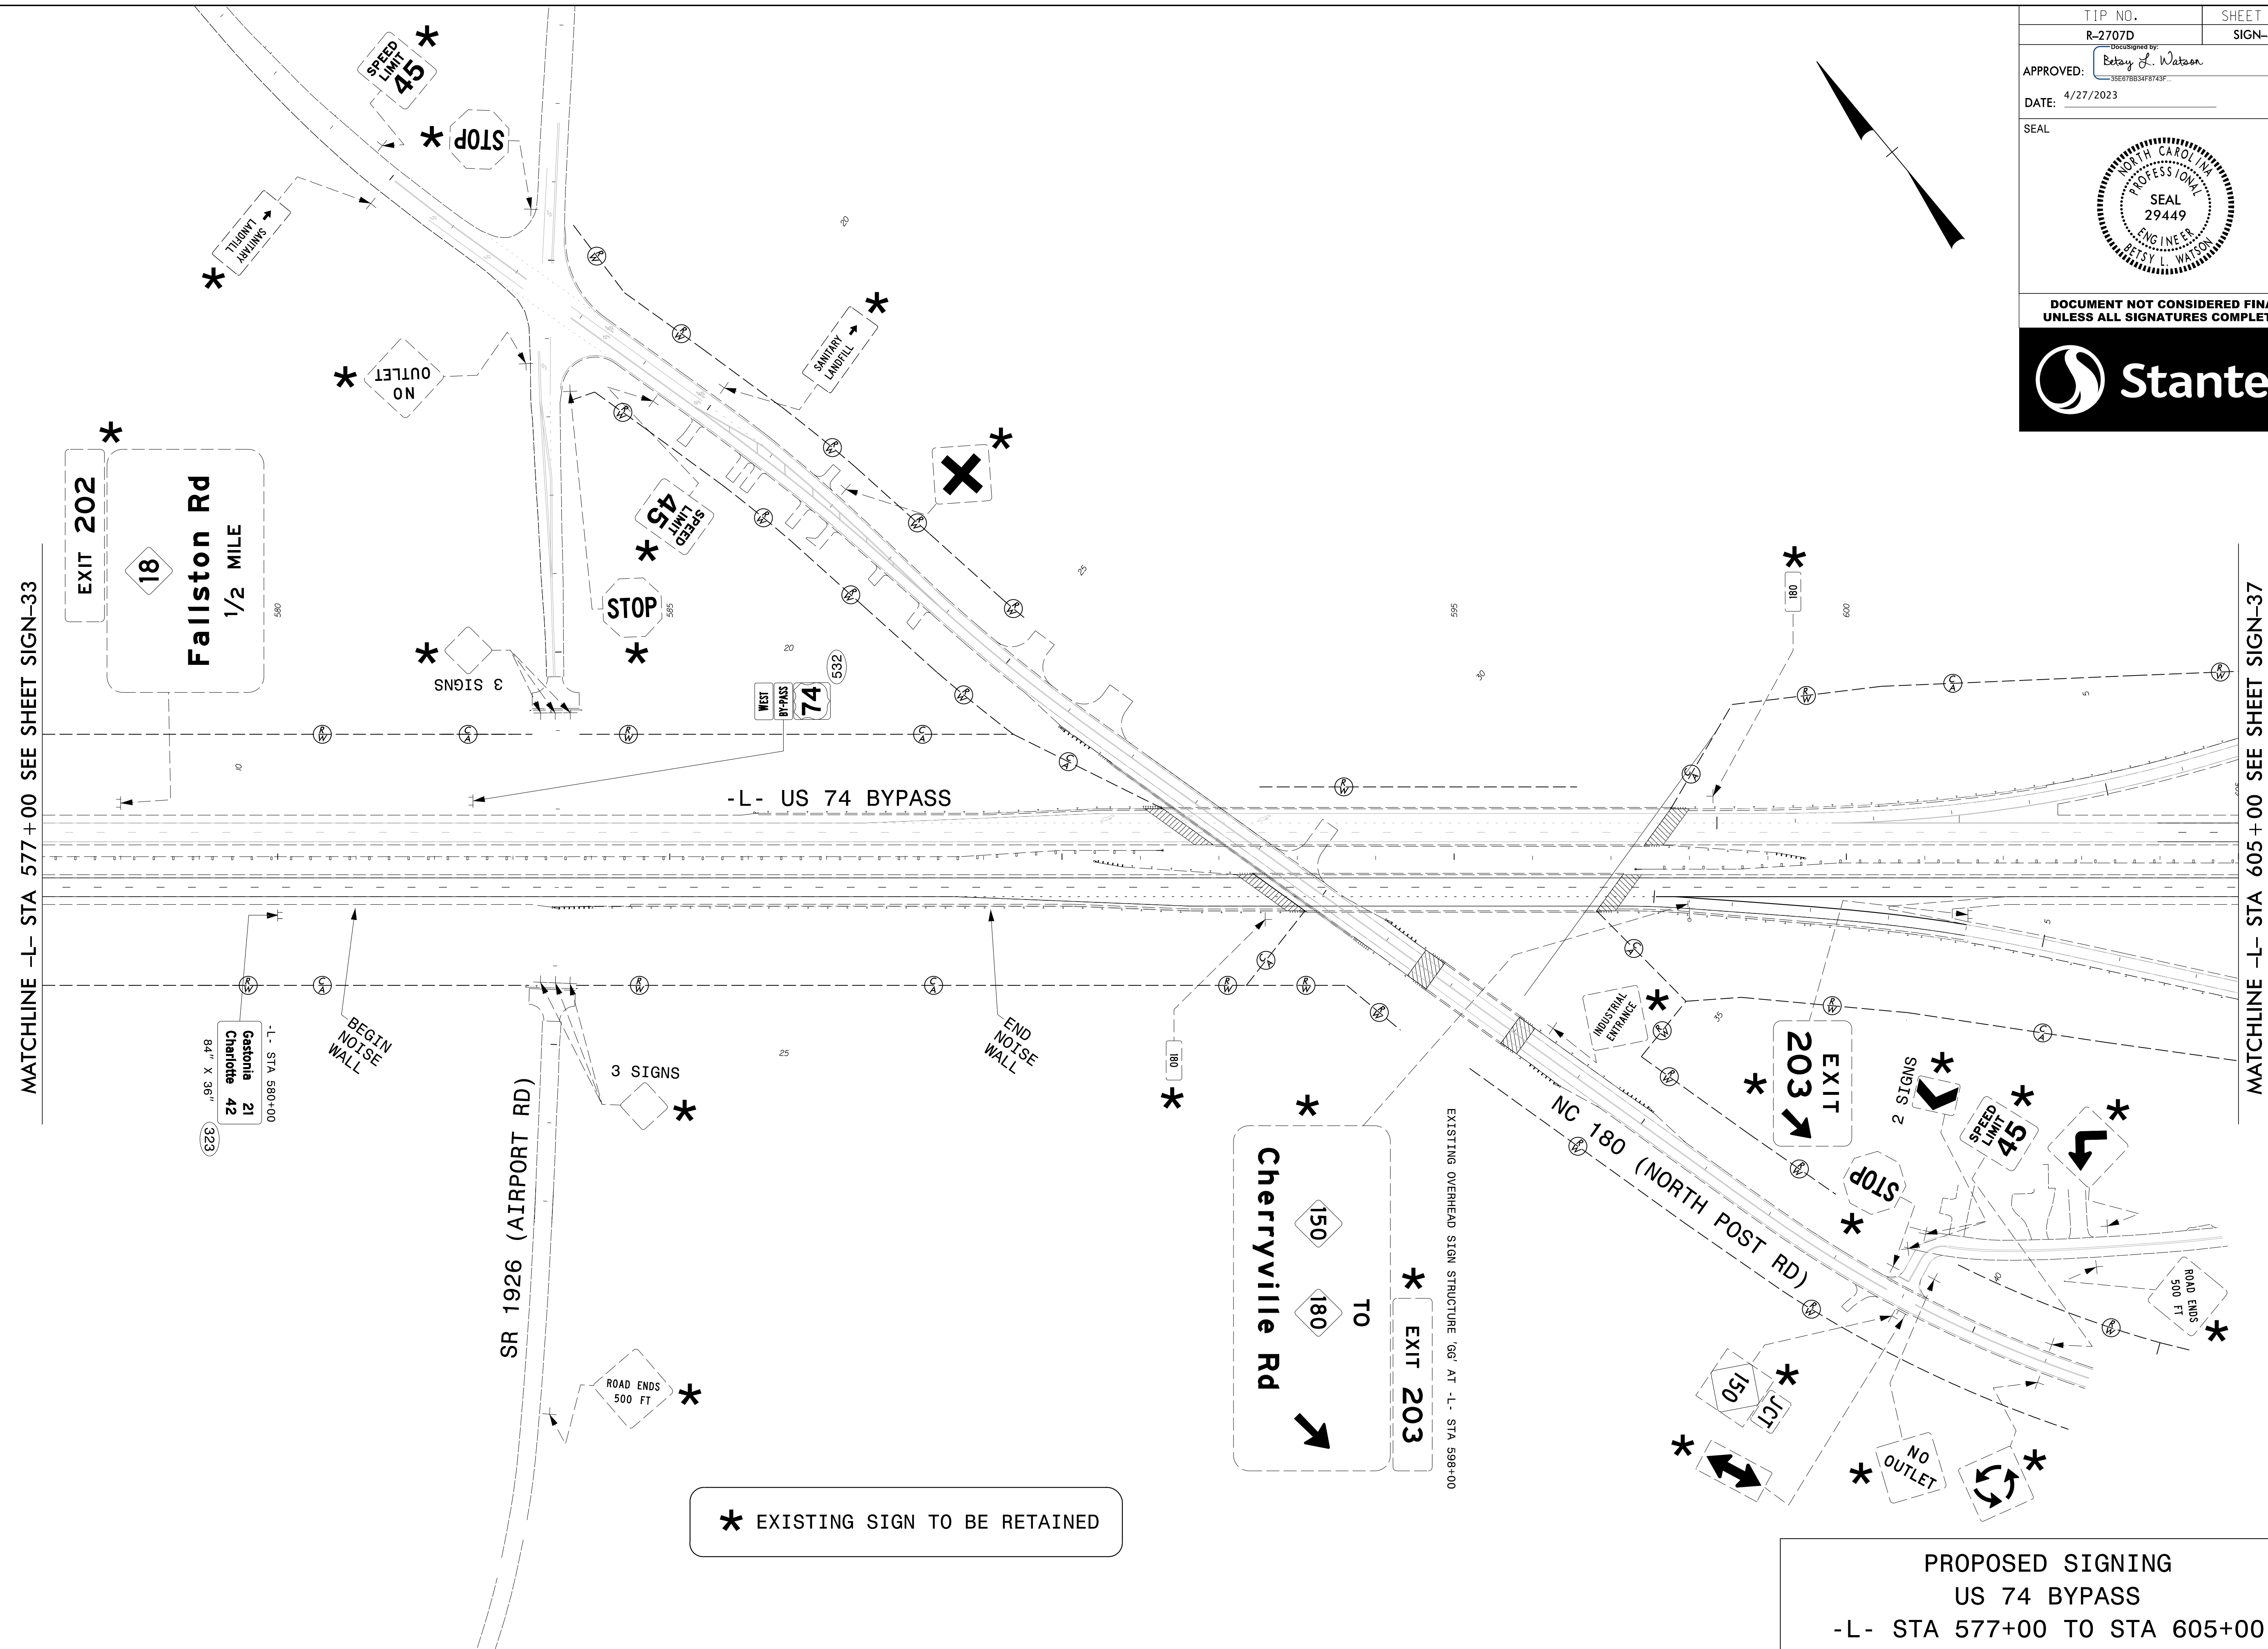
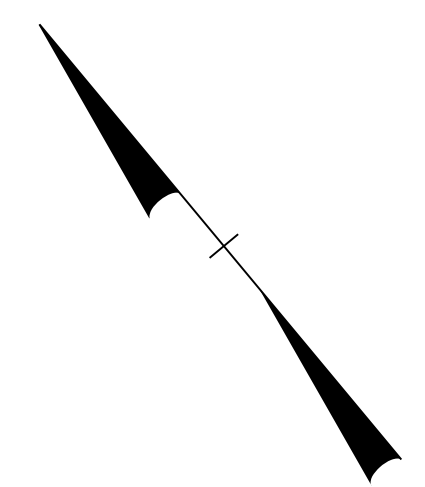


TIP NO. R-2707D	SHEET NO. SIGN-35
APPROVED: <i>Betsy L. Watson</i> 35E9FB834F8743F	
DATE: 4/27/2023	
SEAL	
	
DOCUMENT NOT CONSIDERED FINAL UNLESS ALL SIGNATURES COMPLETED	
	



* EXISTING SIGN TO BE RETAINED

PROPOSED SIGNING
US 74 BYPASS
-L- STA 577+00 TO STA 605+00

\$\$\$\$\$SYTIME\$\$\$\$\$
\$\$\$\$\$DGN\$\$\$\$\$
\$\$\$\$\$USERNAME\$\$\$\$\$