

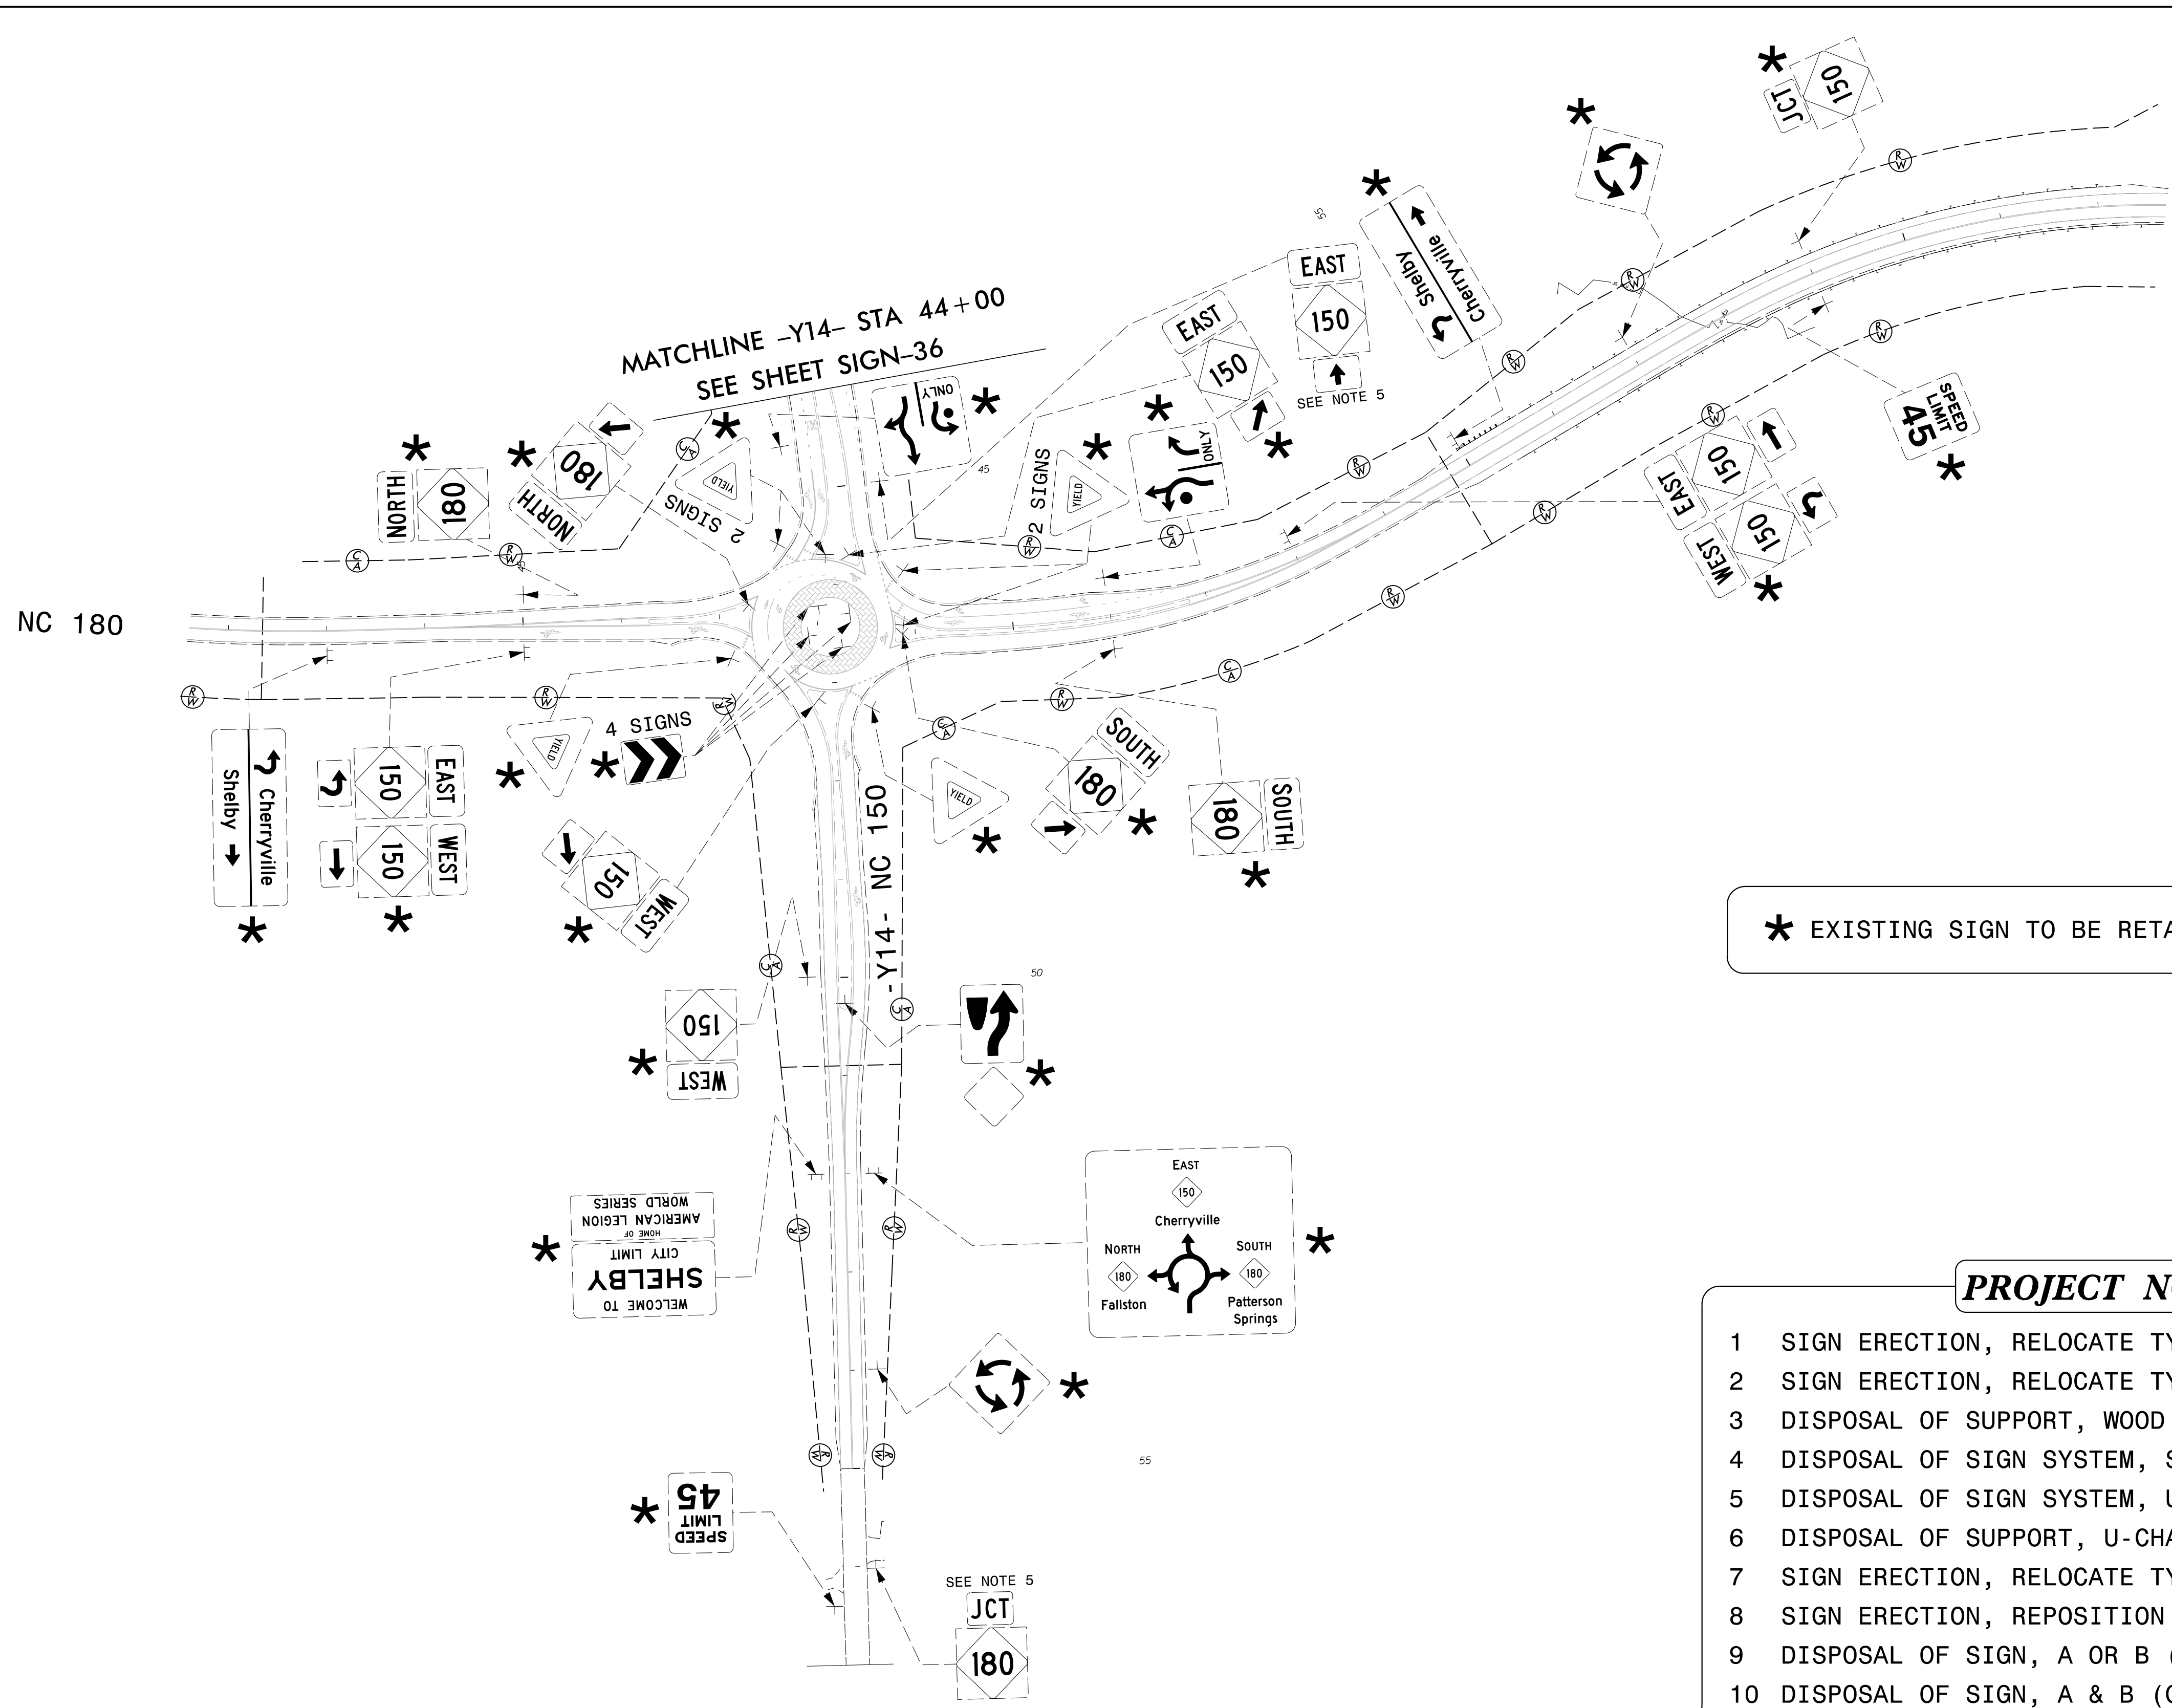


TIP NO. R-2707D	SHEET NO. SIGN-36A
APPROVED: <i>Betsy L. Watson</i>	
DATE: 4/27/2023	
SEAL	
	
DOCUMENT NOT CONSIDERED FINAL UNLESS ALL SIGNATURES COMPLETED	
	



* EXISTING SIGN TO BE RETAINED

PROJECT NOTES

- 1 SIGN ERECTION, RELOCATE TYPE D
- 2 SIGN ERECTION, RELOCATE TYPE E
- 3 DISPOSAL OF SUPPORT, WOOD
- 4 DISPOSAL OF SIGN SYSTEM, STEEL BEAM
- 5 DISPOSAL OF SIGN SYSTEM, U-CHANNEL
- 6 DISPOSAL OF SUPPORT, U-CHANNEL
- 7 SIGN ERECTION, RELOCATE TYPE B (GROUND MOUNTED)
- 8 SIGN ERECTION, REPOSITION OVERHEAD
- 9 DISPOSAL OF SIGN, A OR B (OVERHEAD)
- 10 DISPOSAL OF SIGN, A & B (GROUND MOUNTED)

EXISTING SIGNING
NC 150
-Y14- STA 44+00 TO STA 57+00

\$\$\$\$\$SYSTEMTIME\$\$\$\$\$
\$\$\$\$\$DGN\$\$\$\$\$
\$\$\$\$\$USERNAME\$\$\$\$\$