

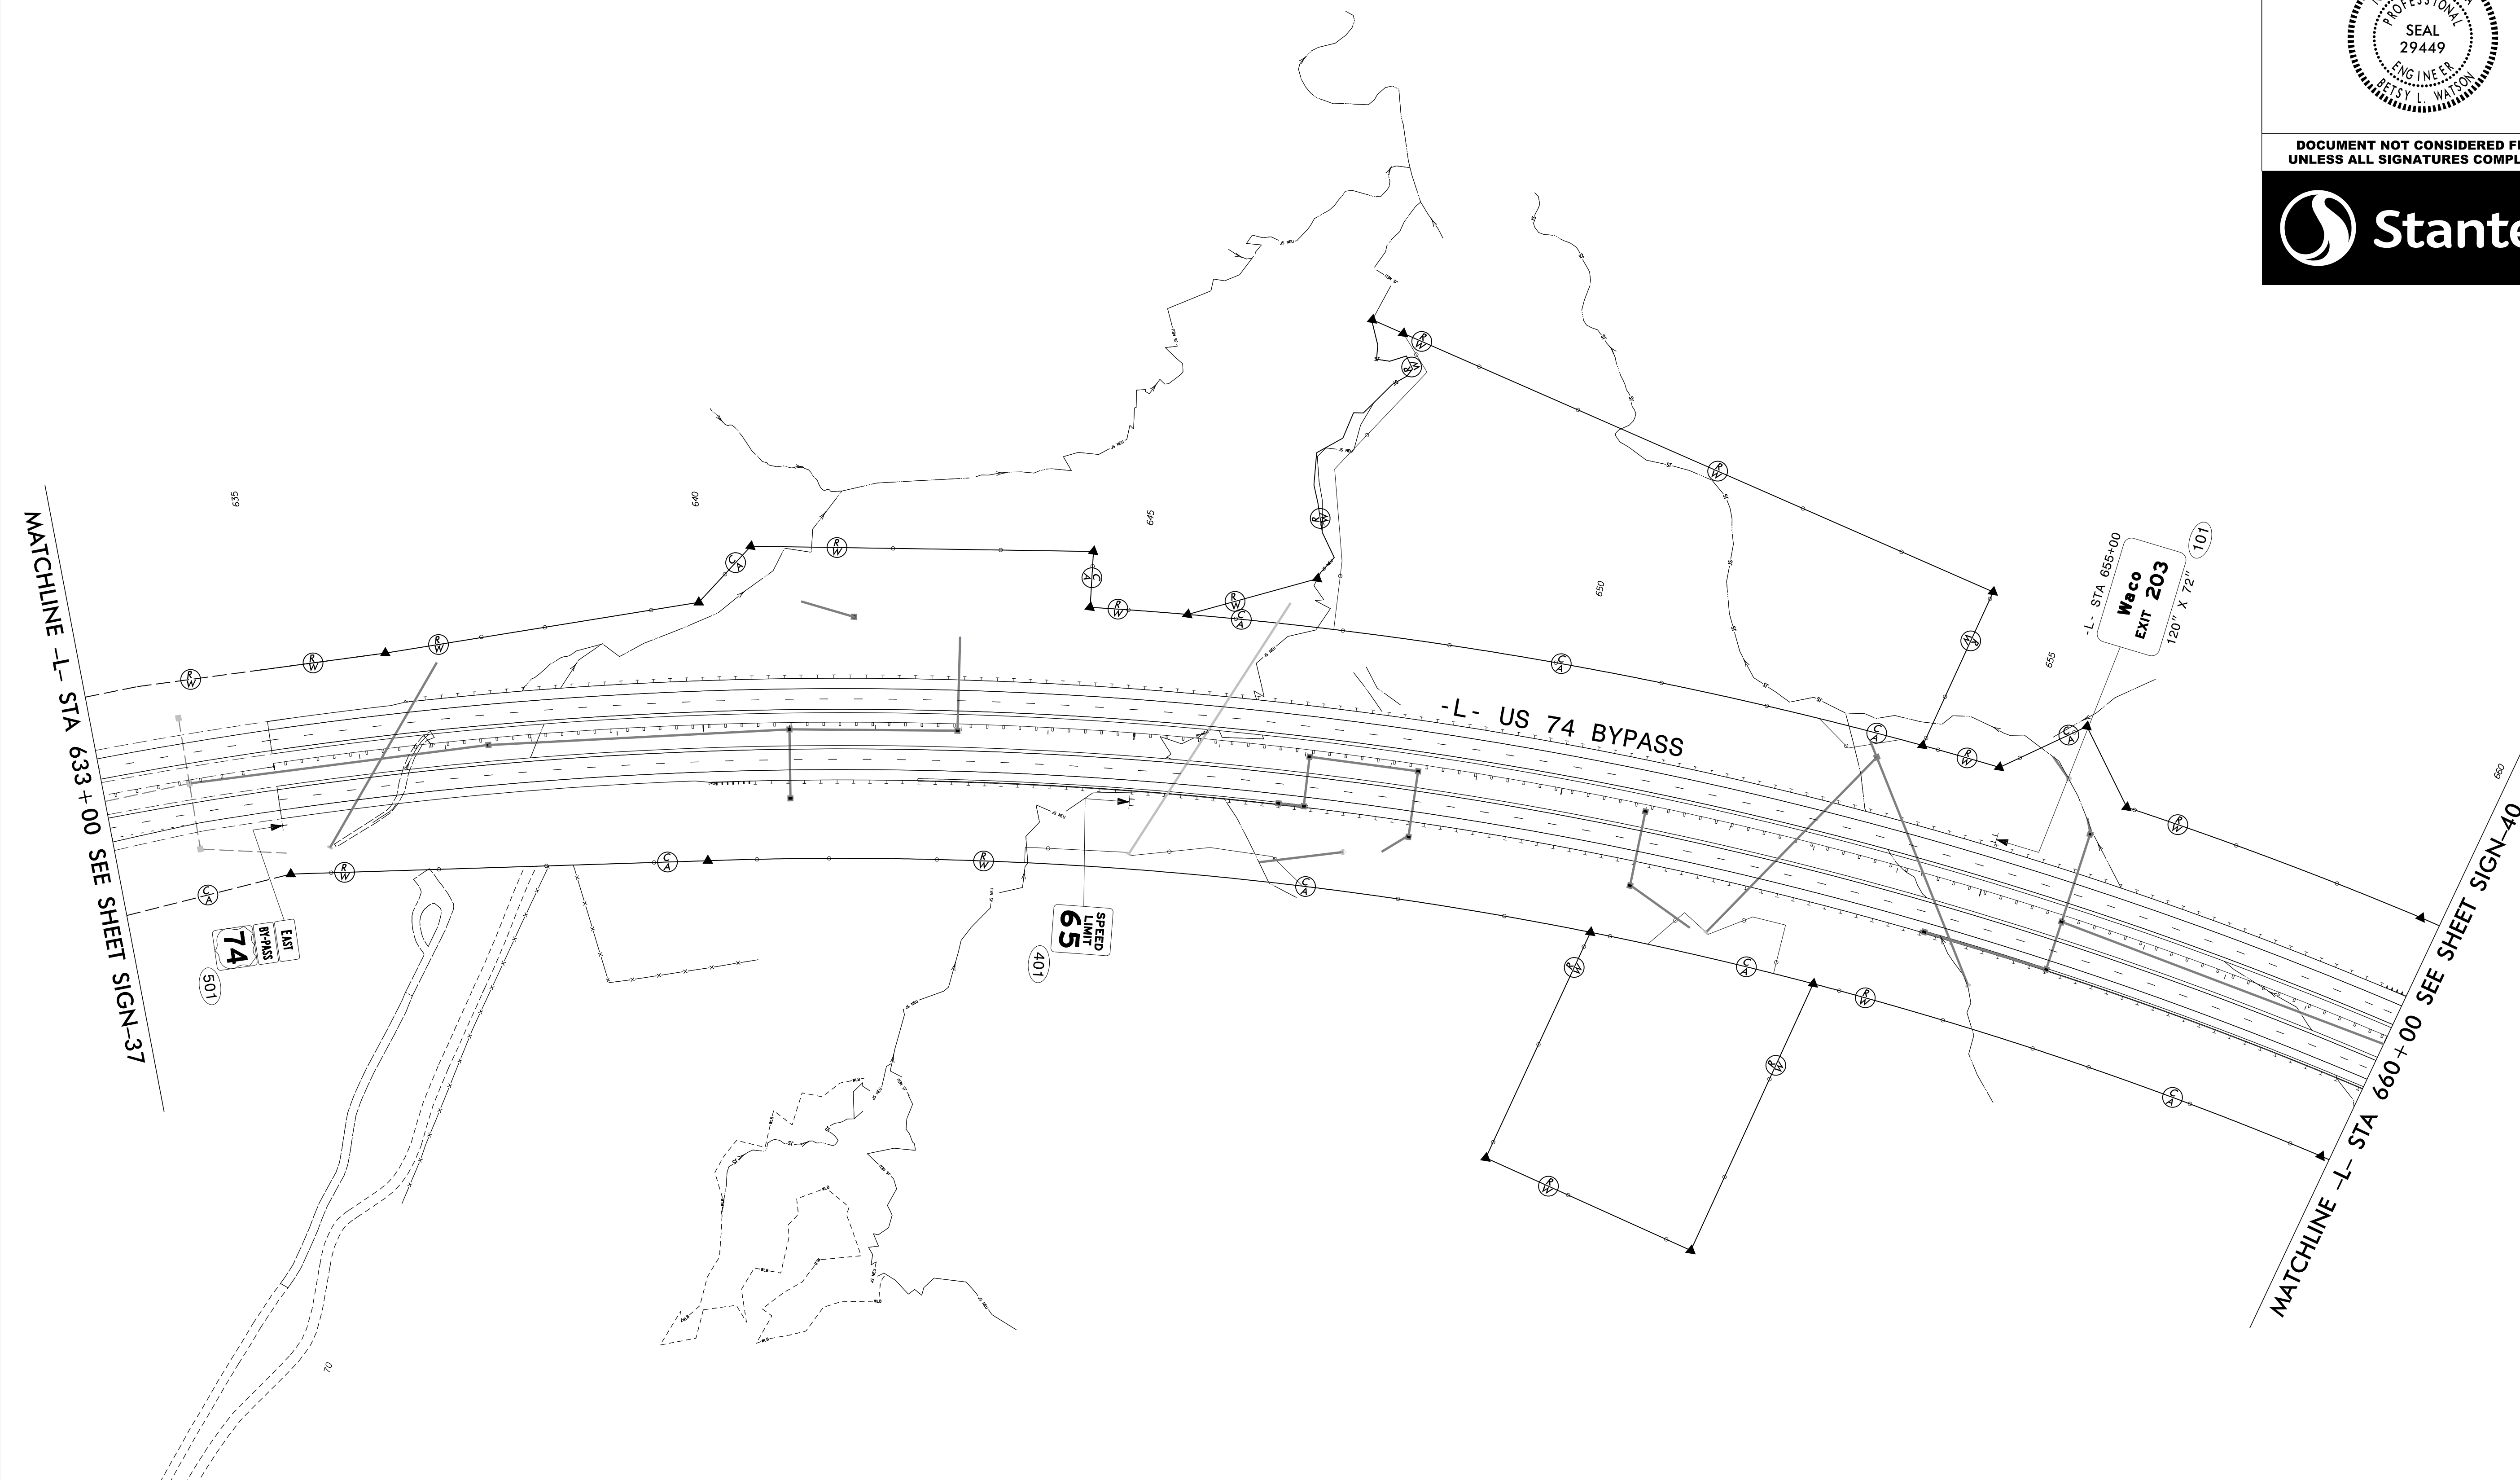
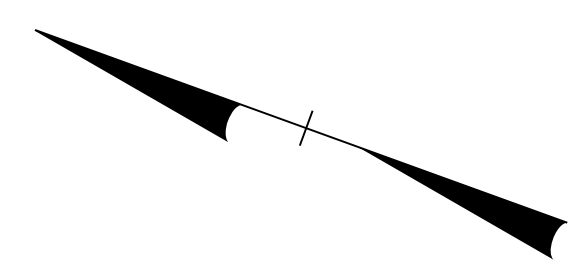


TIP NO. R-2707D	SHEET NO. SIGN-38
APPROVED: <i>Betsy L. Watson</i> 35E87B834F8743F	
DATE: 4/27/2023	
SEAL	
	
DOCUMENT NOT CONSIDERED FINAL UNLESS ALL SIGNATURES COMPLETED	
	



\$\$\$\$\$SYTIME\$\$\$\$\$
 \$\$\$\$\$\$DGN\$\$\$\$\$
 \$\$\$\$\$\$USERNAME\$\$\$\$\$

PROPOSED SIGNING
 US 74 BYPASS
 -L- STA 633+00 TO STA 660+00