





TIP NO. R-2707D	SHEET NO. SIGN-40
APPROVED: <i>Betsy L. Watson</i> 35E97B834F9743F	
DATE: 4/27/2023	
SEAL	
	
<p>DOCUMENT NOT CONSIDERED FINAL UNLESS ALL SIGNATURES COMPLETED</p> 	



MATCHLINE -L- STA 660+00 SEE SHEET SIGN-38

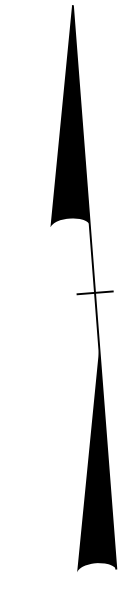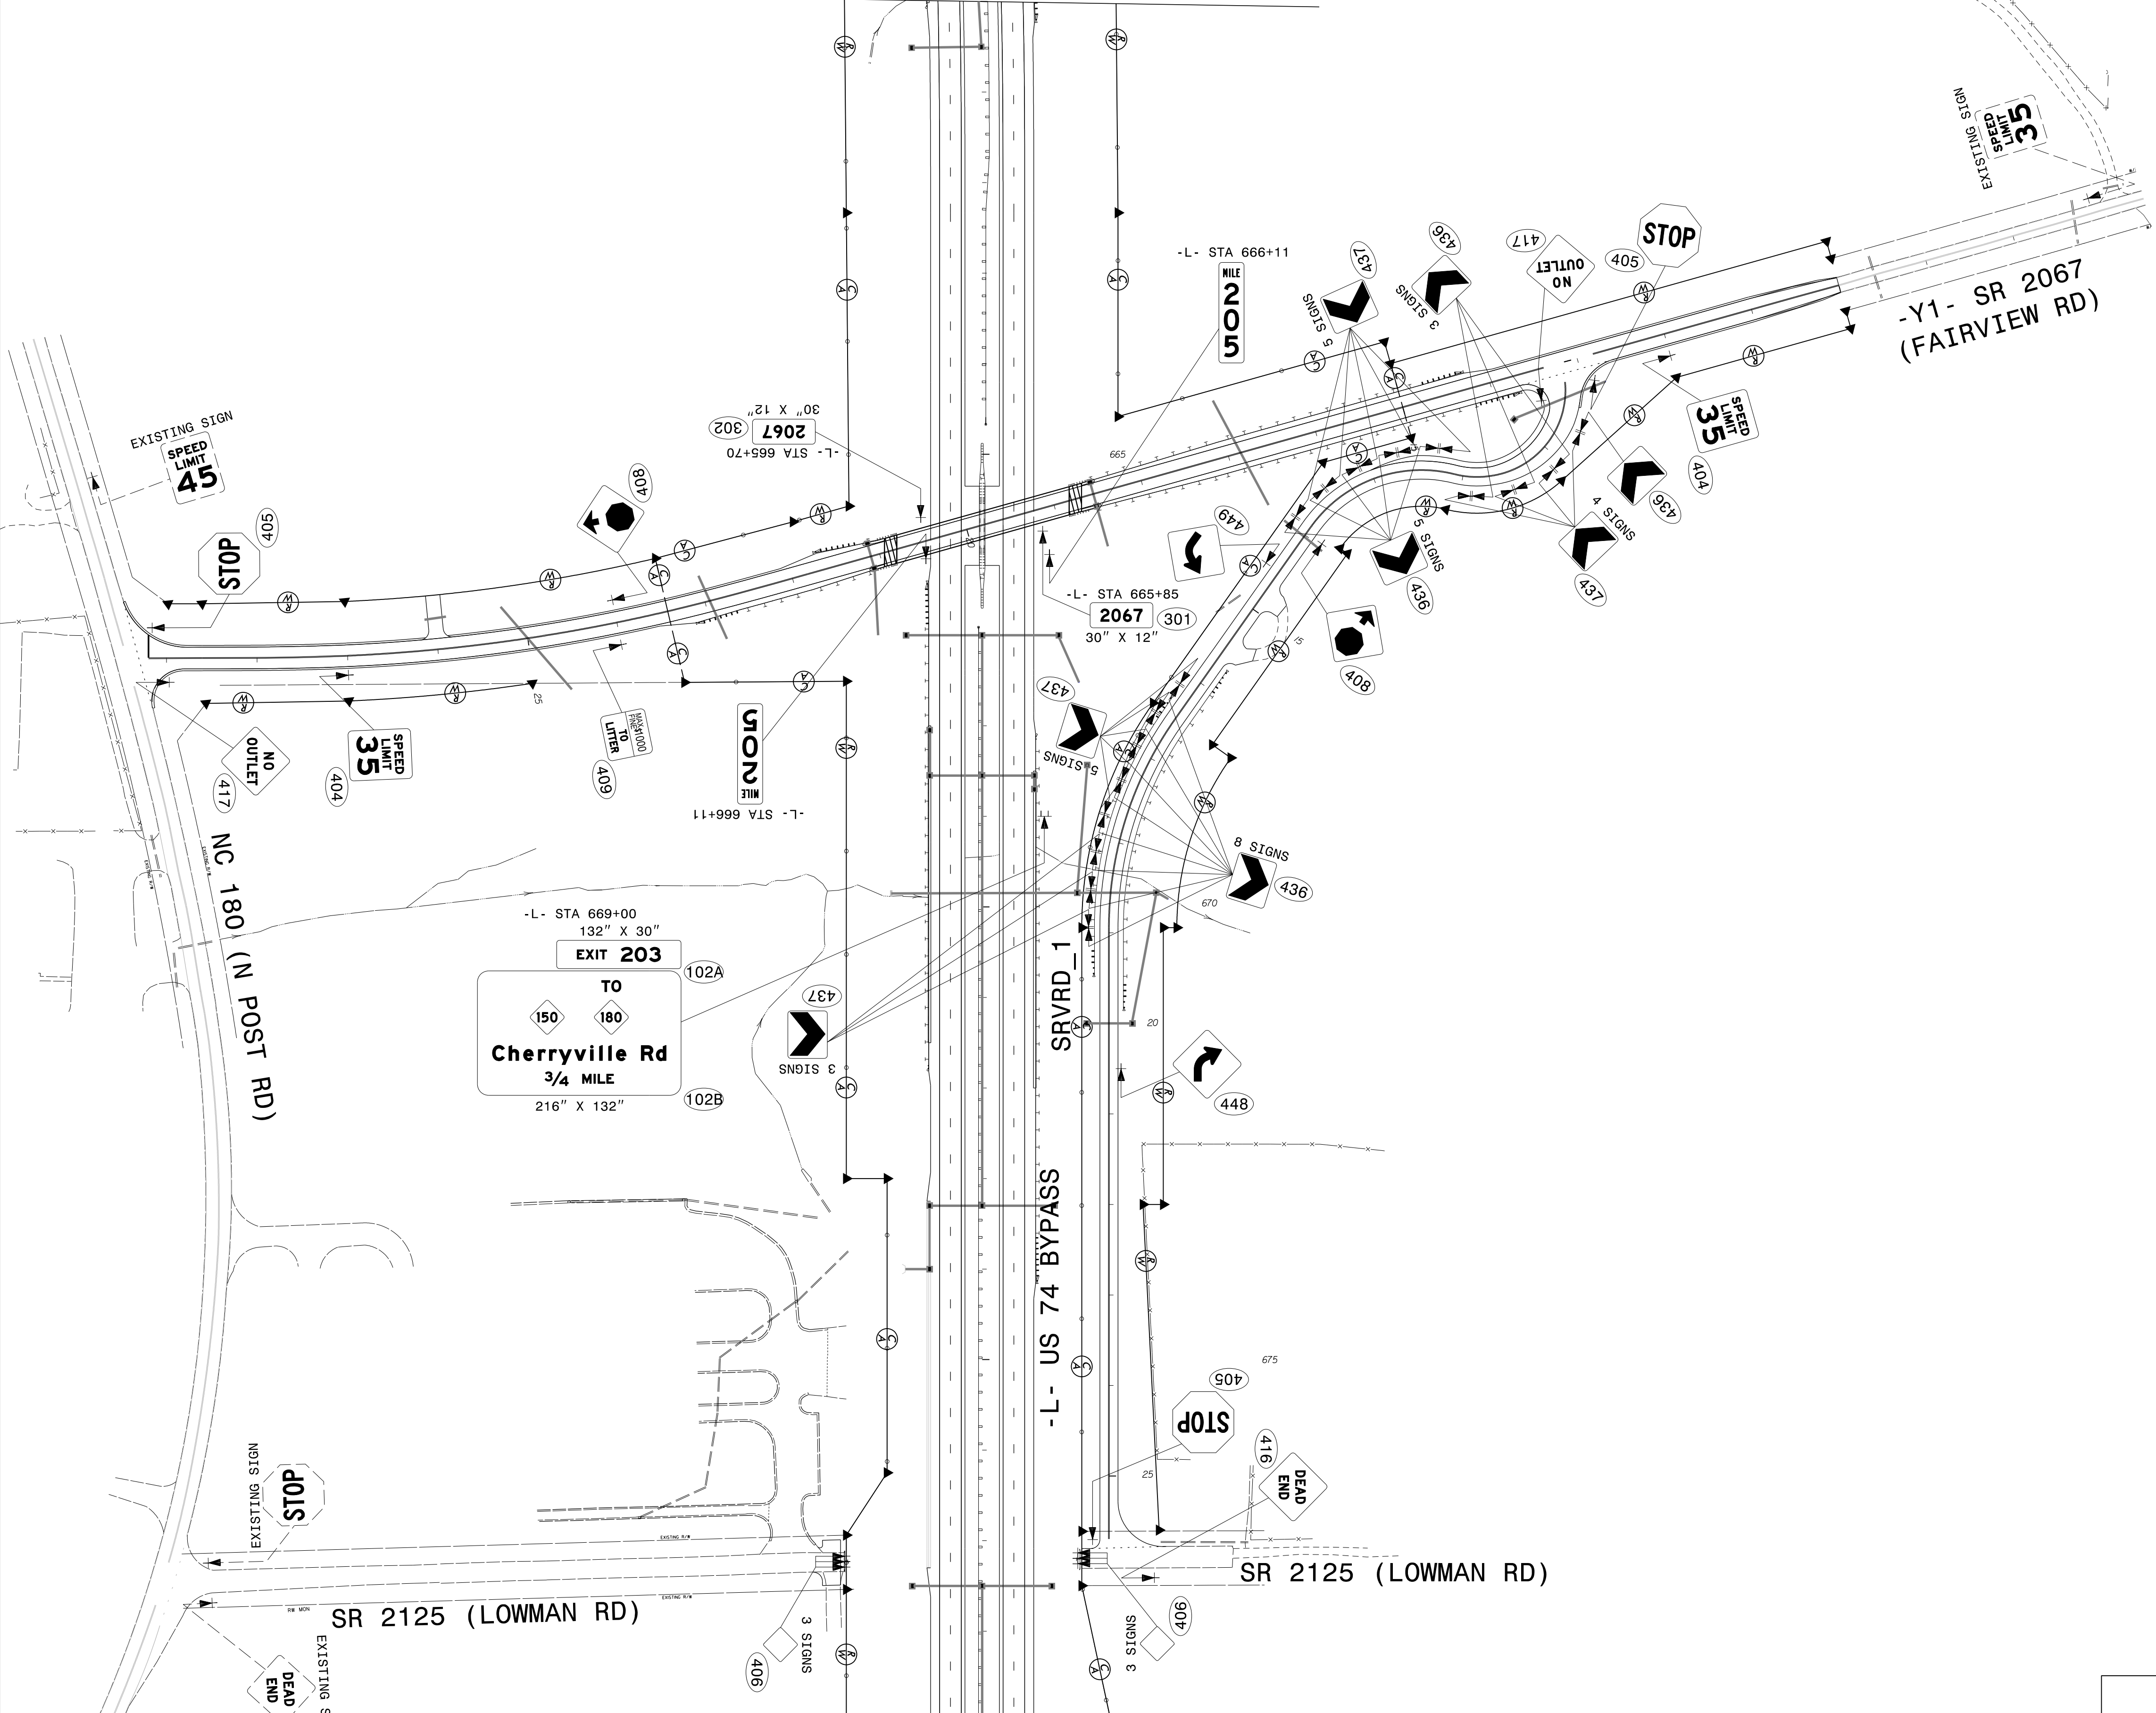

MATCHLINE -L- STA 679+00 SEE SHEET SIGN-42

\$\$\$\$\$SYTIME\$\$\$\$\$
 \$\$\$DDGN\$\$\$\$\$
 \$\$\$USERNAME\$\$\$\$\$

PROPOSED SIGNING
US 74 BYPASS
-L- STA 660+00 TO STA 679+00