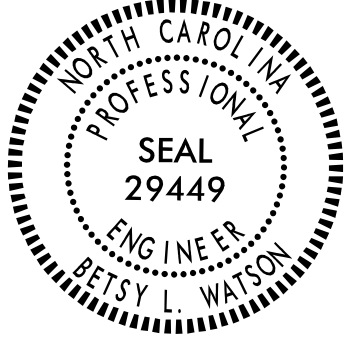

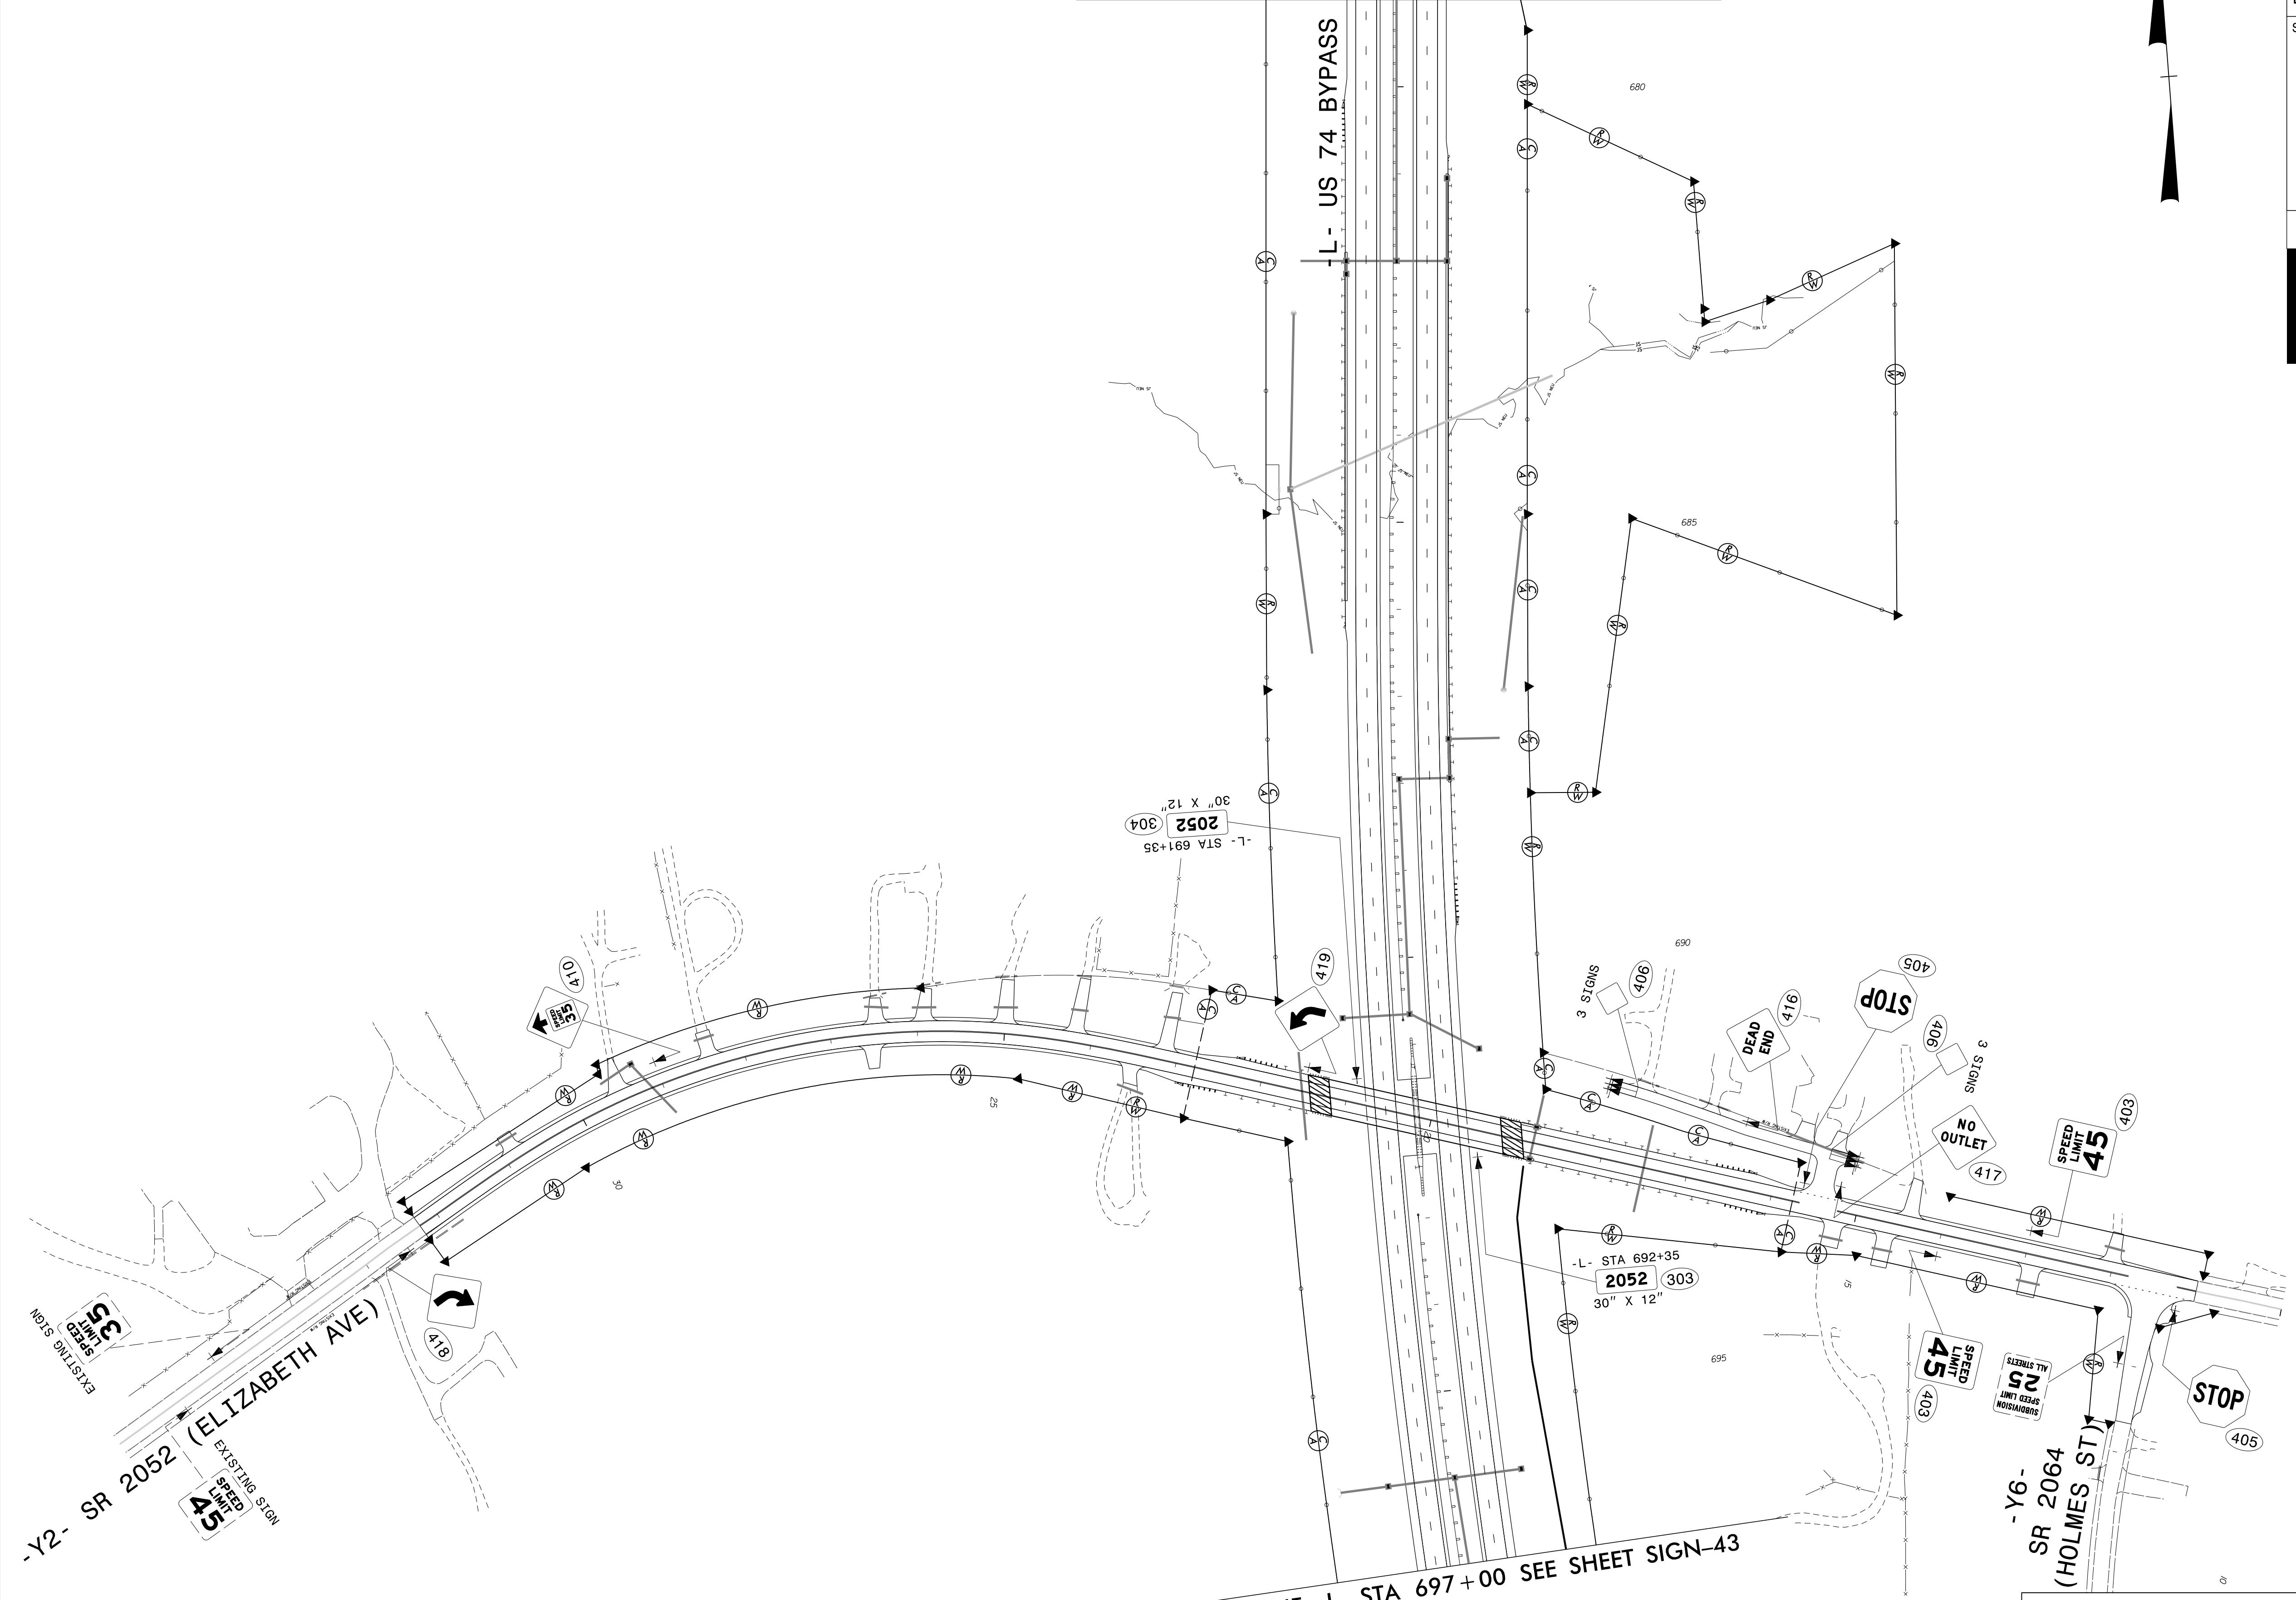
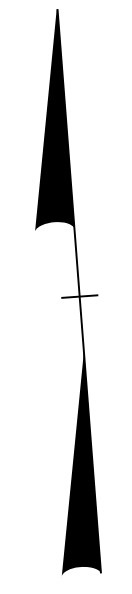


TIP NO. R-2707D	SHEET NO. SIGN-42
APPROVED: <i>Betsy L. Watson</i> 30E07B834F8743F	
DATE: 4/27/2023	
SEAL	
	
DOCUMENT NOT CONSIDERED FINAL UNLESS ALL SIGNATURES COMPLETED	
	

MATCHLINE -L- STA 679+00 SEE SHEET SIGN-40



MATCHLINE -L- STA 697+00 SEE SHEET SIGN-43

PROPOSED SIGNING
US 74 BYPASS
-L- STA 679+00 TO STA 697+00

\$\$\$SYTIME\$\$\$\$
 \$\$\$DGN\$\$\$\$
 \$\$\$USERNAME\$\$\$\$