


TIP NO. R-2707D	SHEET NO. SIGN-46
APPROVED: <i>Betsy L. Watson</i>	
DATE: 4/27/2023	
SEAL	
DOCUMENT NOT CONSIDERED FINAL UNLESS ALL SIGNATURES COMPLETED	

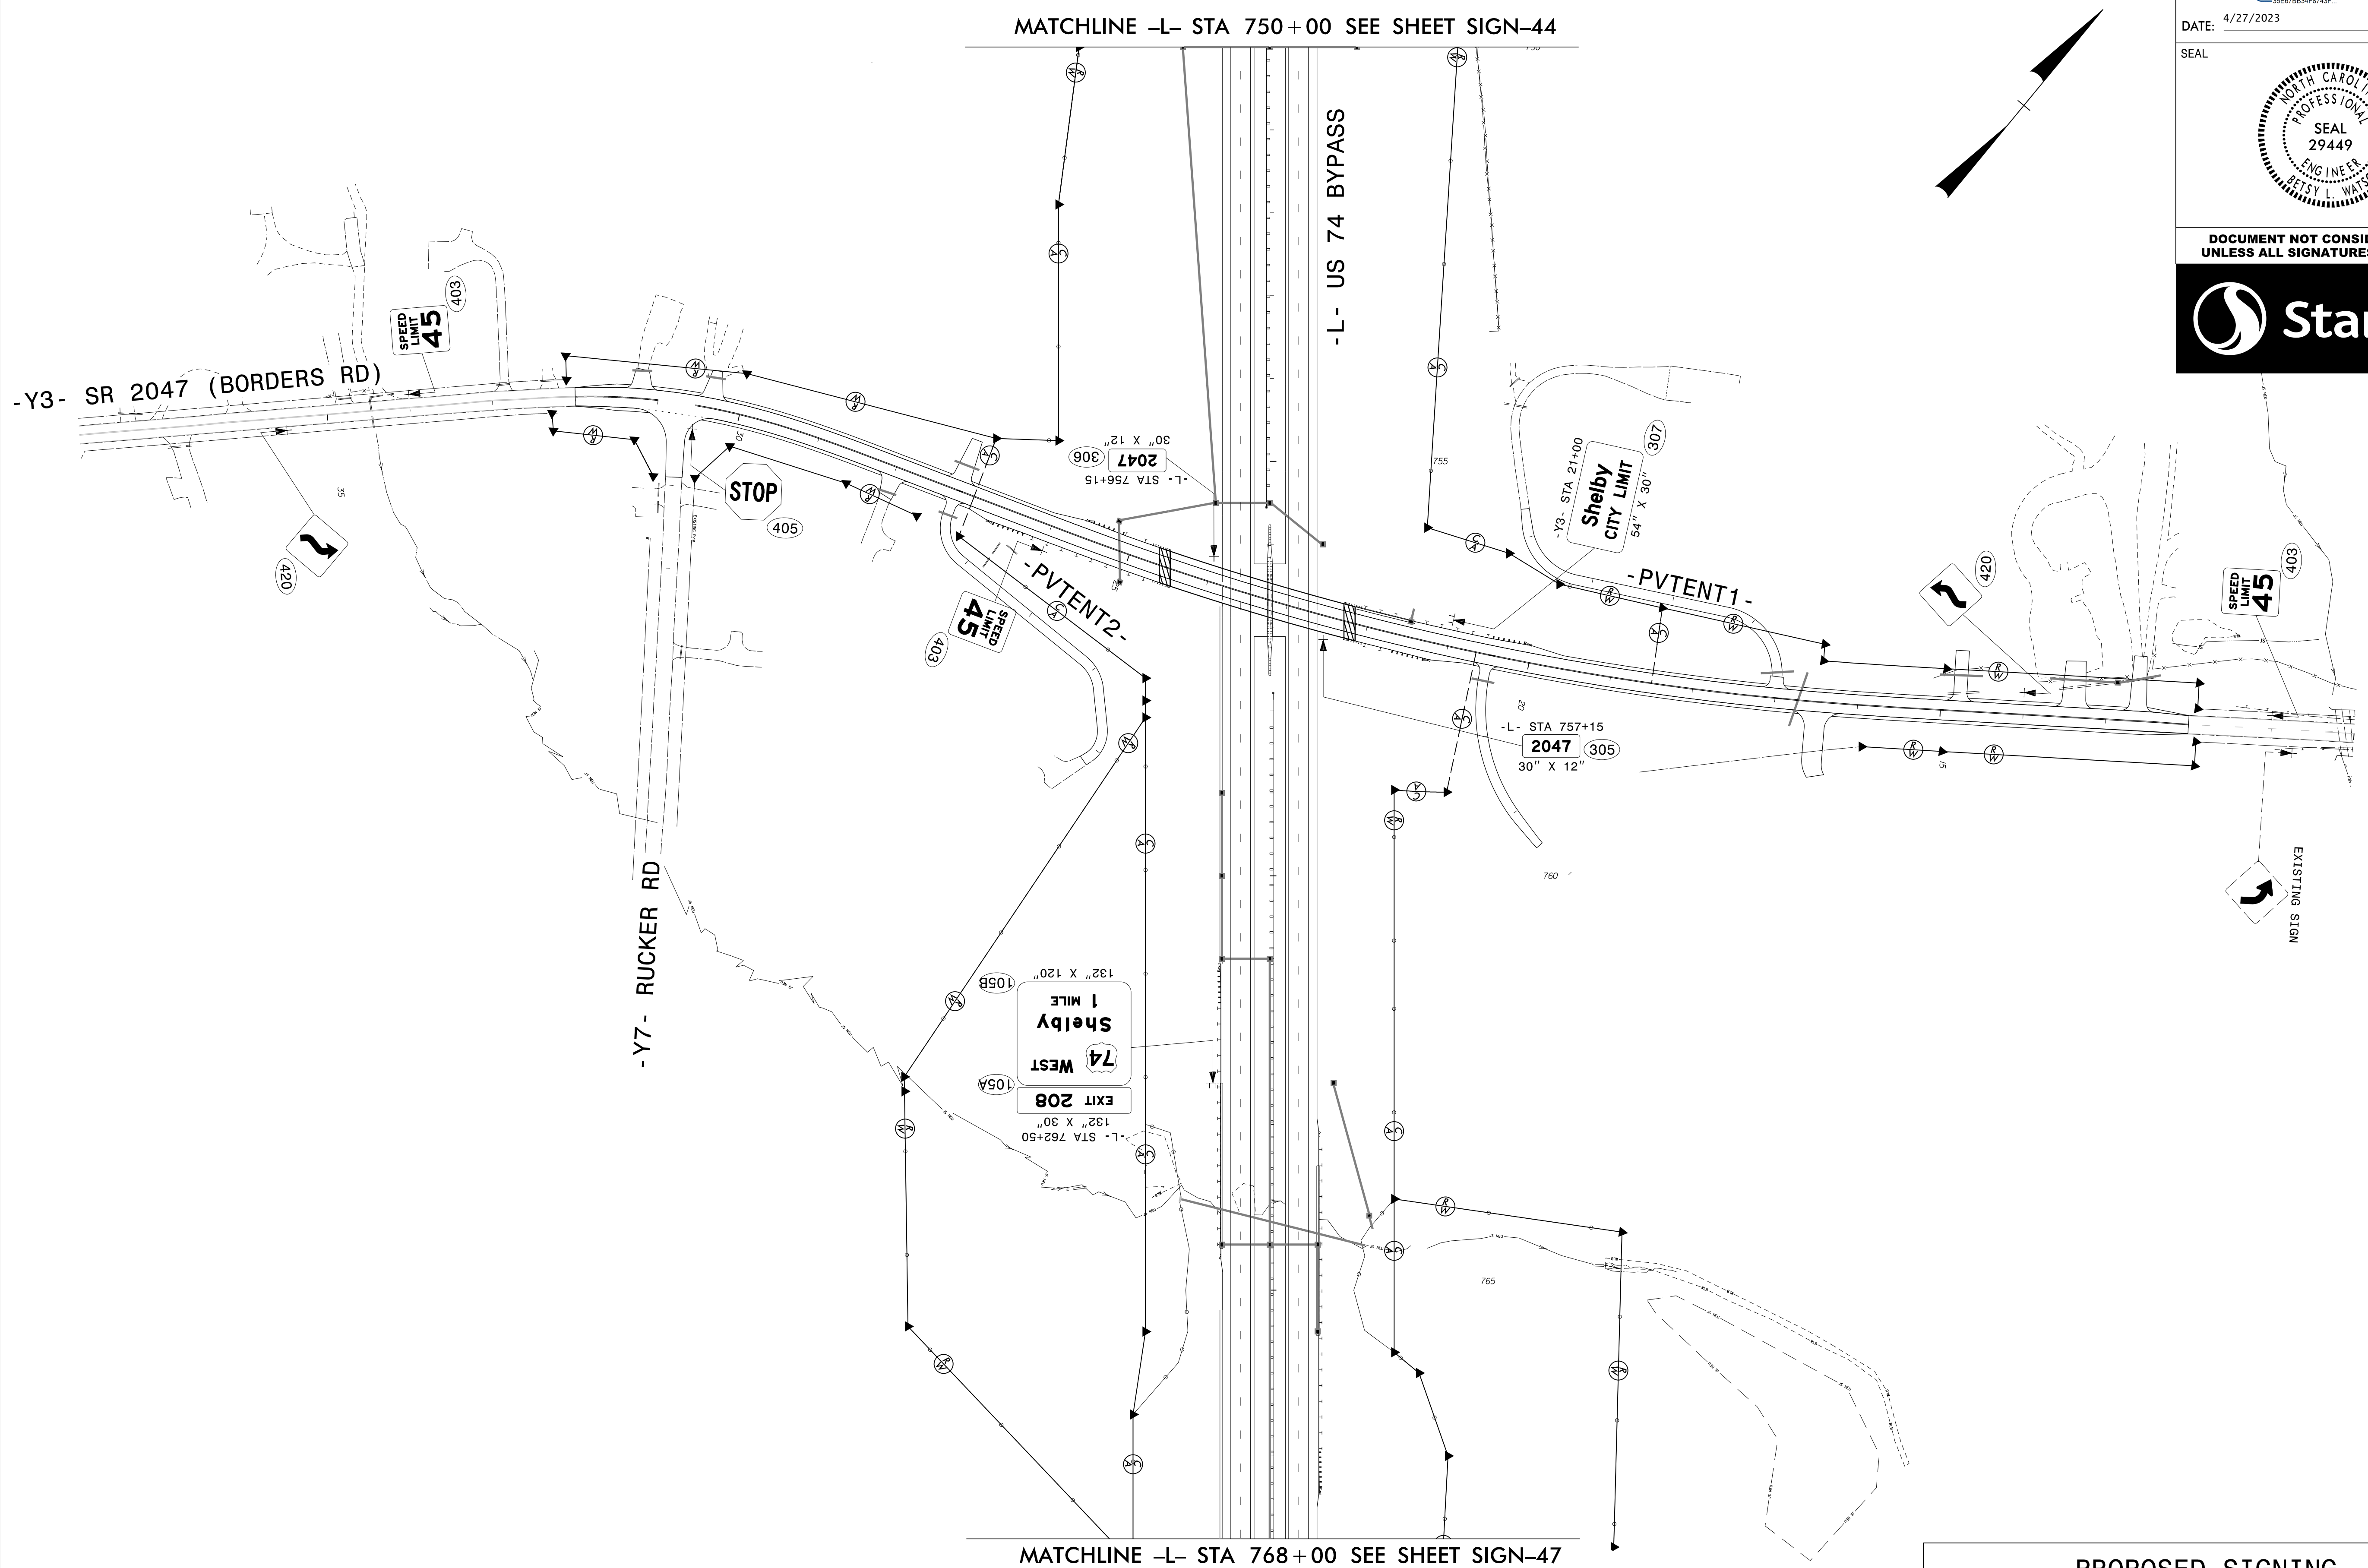

PROPOSED SIGNING
US 74 BYPASS
-L- STA 750+00 TO STA 768+00

\$\$\$\$\$SYTIME\$\$\$\$\$
\$\$\$\$\$DDGN\$\$\$\$\$
\$\$\$\$\$USERNAME\$\$\$\$\$