
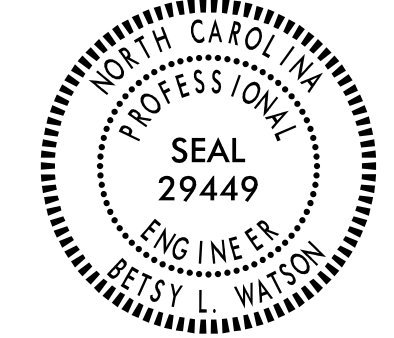


TIP NO. R-2707D	SHEET NO. SIGN-50
APPROVED: <i>Betsy L. Watson</i> <small>REGISTERED PROFESSIONAL ENGINEER</small>	
DATE: 4/27/2023	
SEAL	
	
DOCUMENT NOT CONSIDERED FINAL UNLESS ALL SIGNATURES COMPLETED	

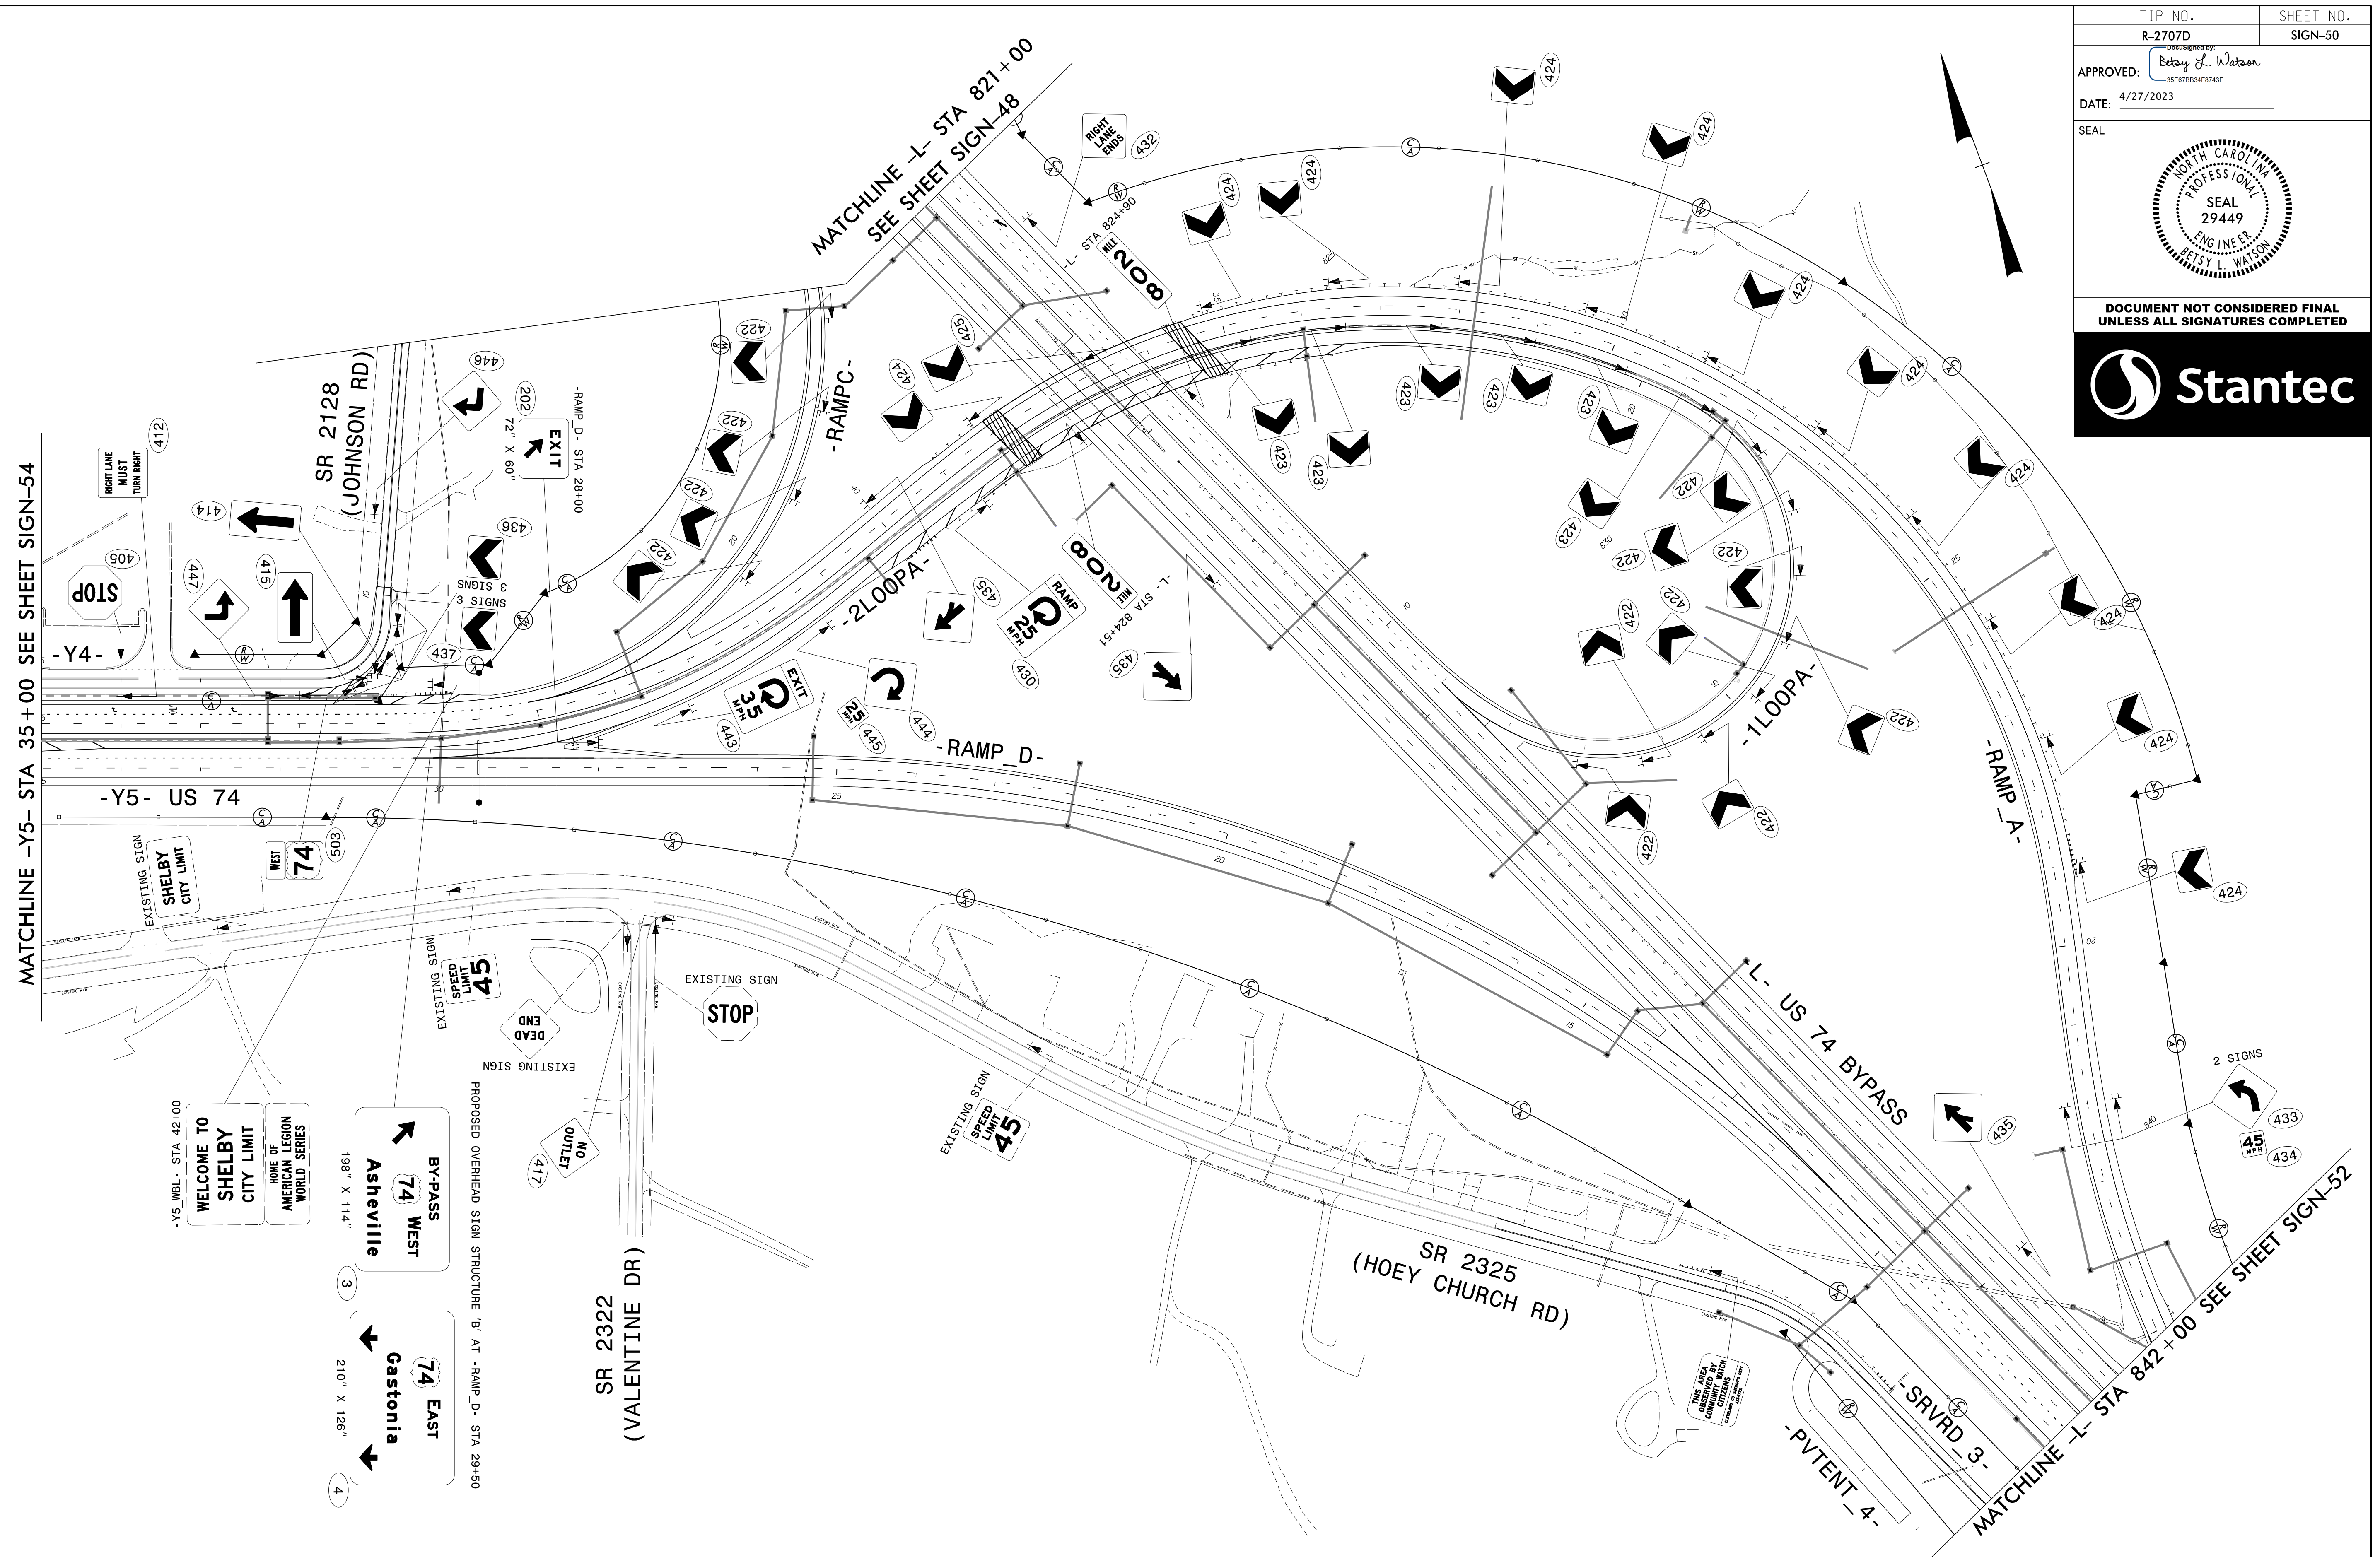

MATCHLINE -Y5- STA 35+00 SEE SHEET SIGN-54

MATCHLINE -L- STA 842+00 SEE SHEET SIGN-52

WELCOME TO SHELBY CITY LIMIT
 HOME OF AMERICAN LEGION WORLD SERIES
 BY-PASS WEST 74 Asheville
 138" X 114"
 3
 74 EAST Gastonia
 210" X 126"
 4

PROPOSED OVERHEAD SIGN STRUCTURE 'B' AT -RAMP D- STA 29+50

\$\$\$SYTIME\$\$\$
 \$\$\$DGN\$\$\$
 \$\$\$USERNAME\$\$\$

PROPOSED SIGNING
 US 74 BYPASS
 -L- STA 821+00 TO STA 842+00