



Stantec Consulting Services Inc.
 801 Jones Franklin Road
 Suite 300
 Raleigh, NC 27606
 Tel. (919) 851-8866
 Fax. (919) 851-7024
 www.stantec.com
 License No. F-0672

UTILITIES BY OTHERS


ALL PROPOSED UTILITY WORK SHOWN ON THIS SHEET WILL BE DONE BY OTHERS. NO PAYMENT WILL BE MADE TO THE CONTRACTOR FOR PROPOSED UTILITY WORK SHOWN ON THIS SHEET.



NAD 83/95

MATCH SHEET NO. UO-2
 STA. 670+00 -L-

MATCH SHEET NO. UO-4
 STA. 683+50 -L-

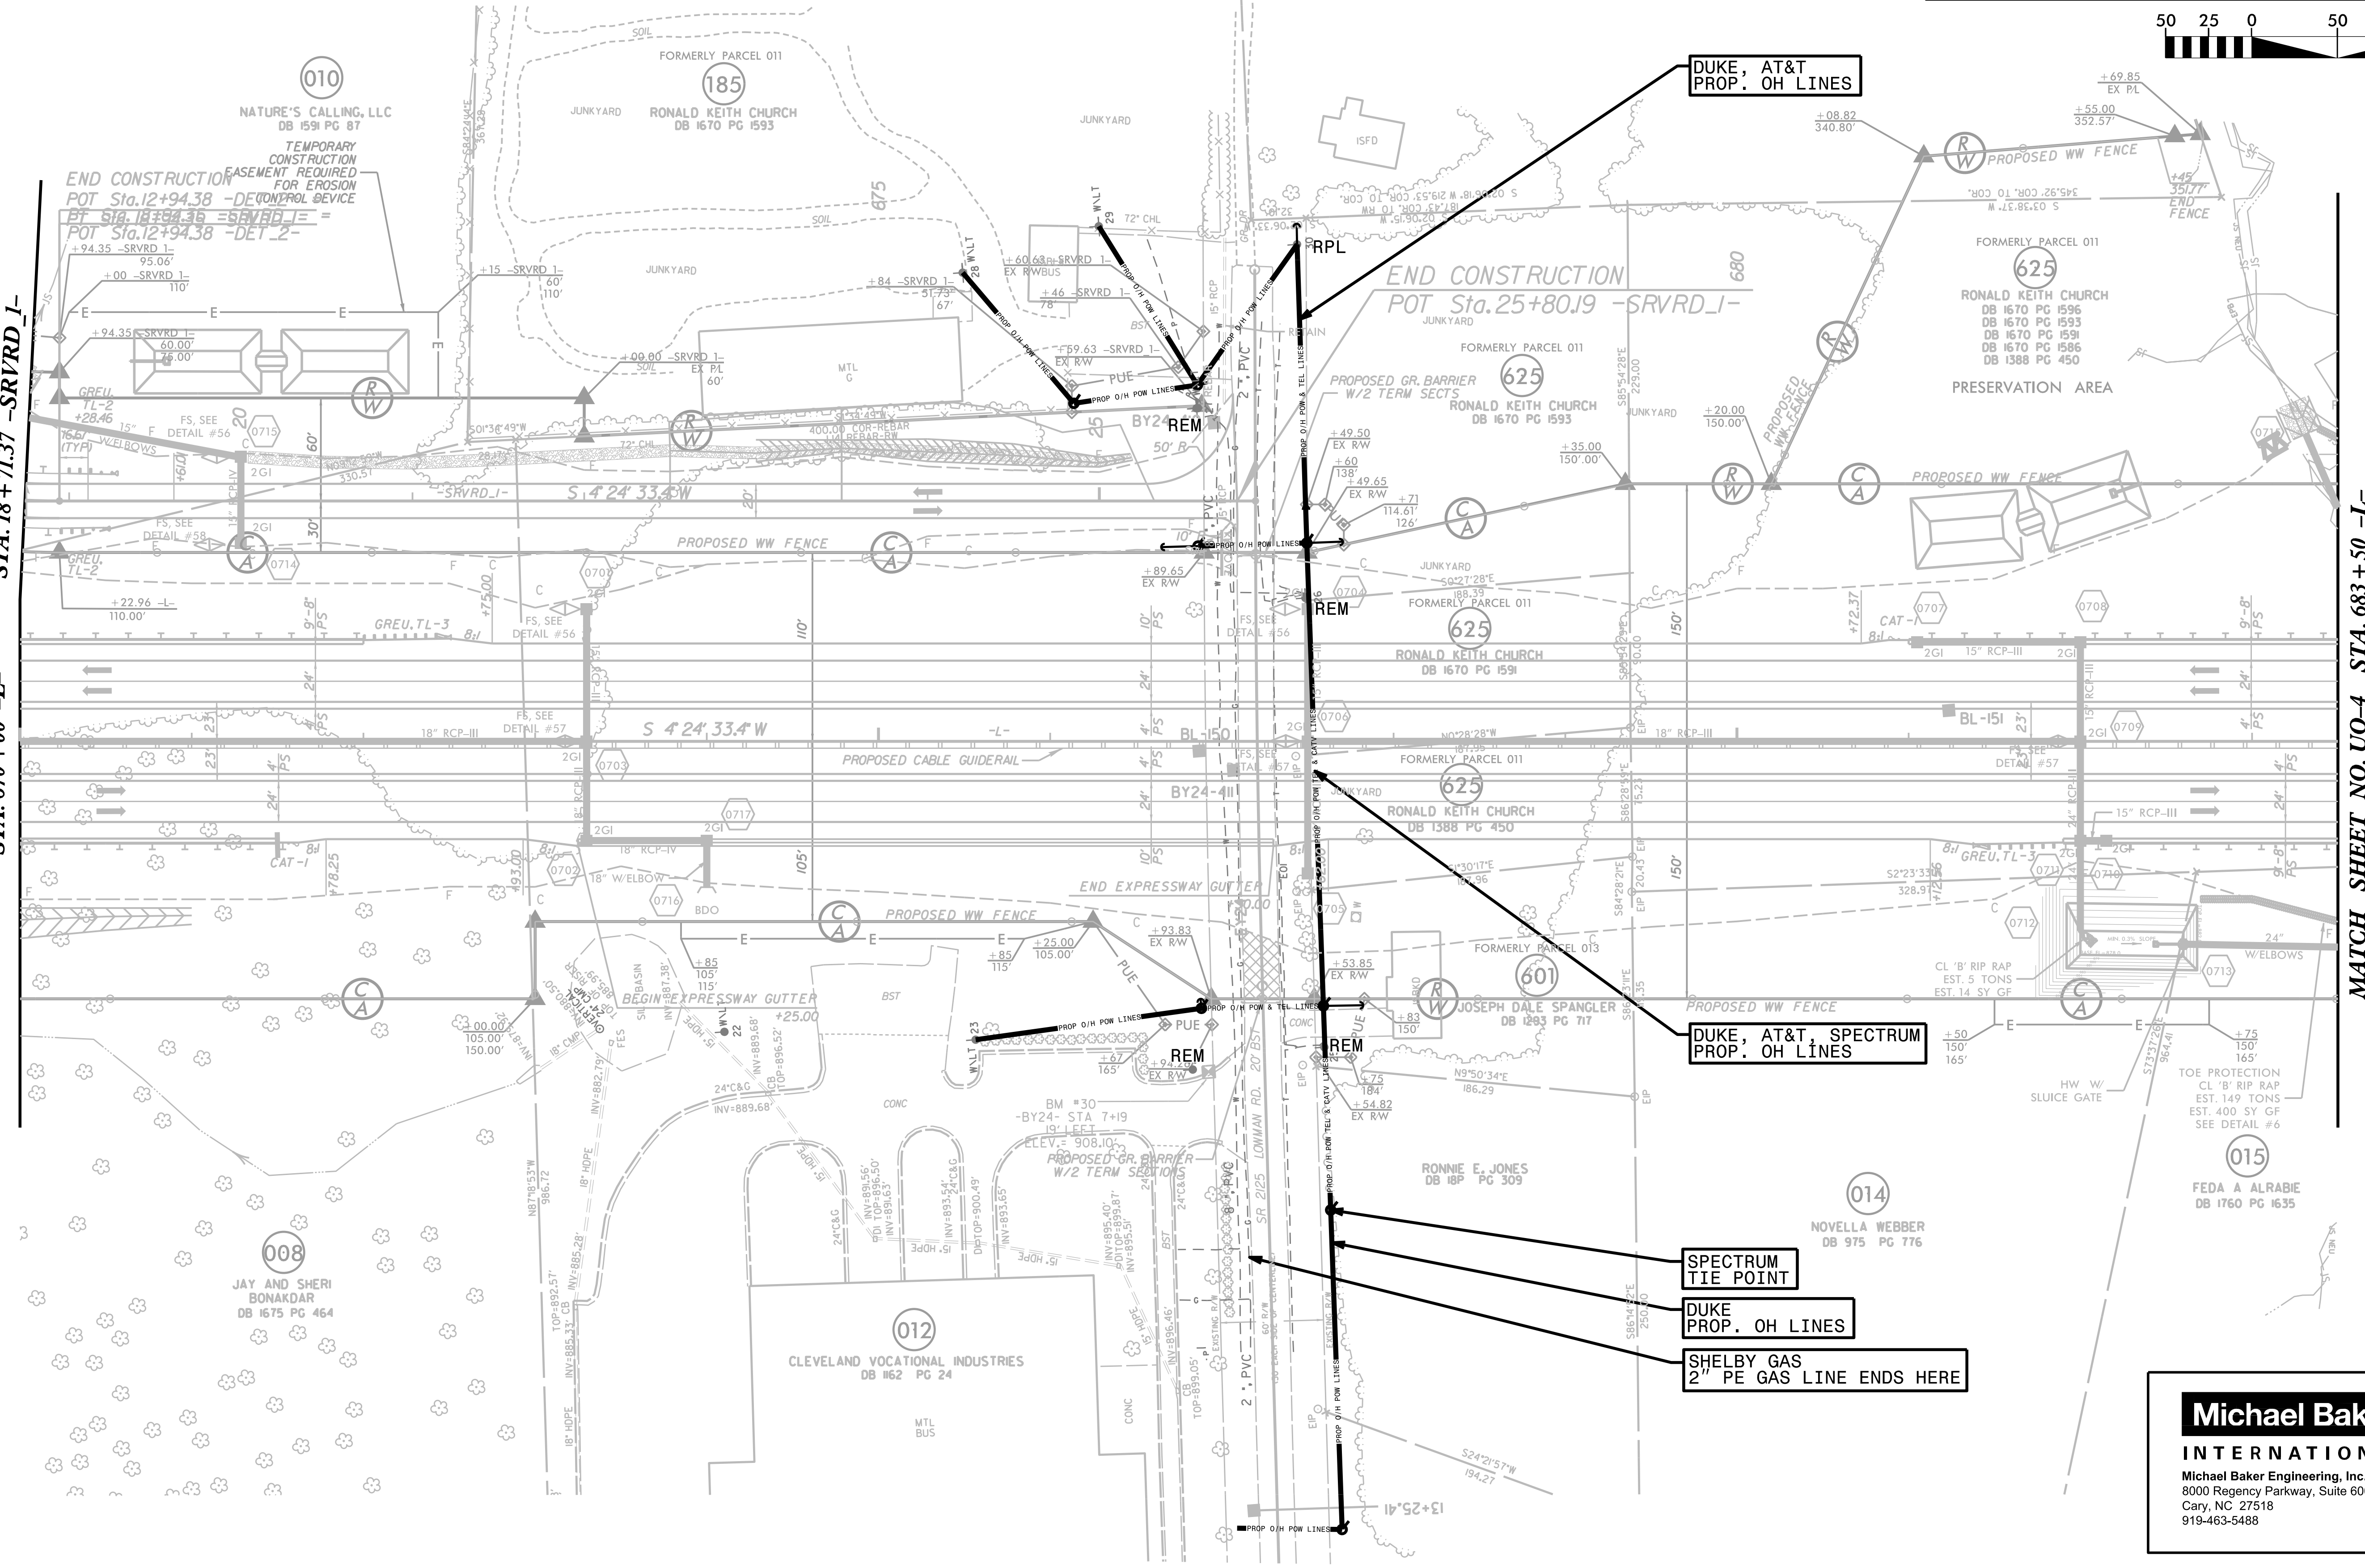

DUKE, AT&T
 PROP. OH LINES

DUKE, AT&T, SPECTRUM
 PROP. OH LINES

SPECTRUM
 TIE POINT

DUKE
 PROP. OH LINES

SHELBY GAS
 2" PE GAS LINE ENDS HERE

Michael Baker
INTERNATIONAL
 Michael Baker Engineering, Inc.
 8000 Regency Parkway, Suite 600
 Cary, NC 27518
 919-463-5488