




UTILITIES BY OTHERS

ALL PROPOSED UTILITY WORK SHOWN ON THIS SHEET WILL BE DONE BY OTHERS. NO PAYMENT WILL BE MADE TO THE CONTRACTOR FOR PROPOSED UTILITY WORK SHOWN ON THIS SHEET.



NAD 83/95

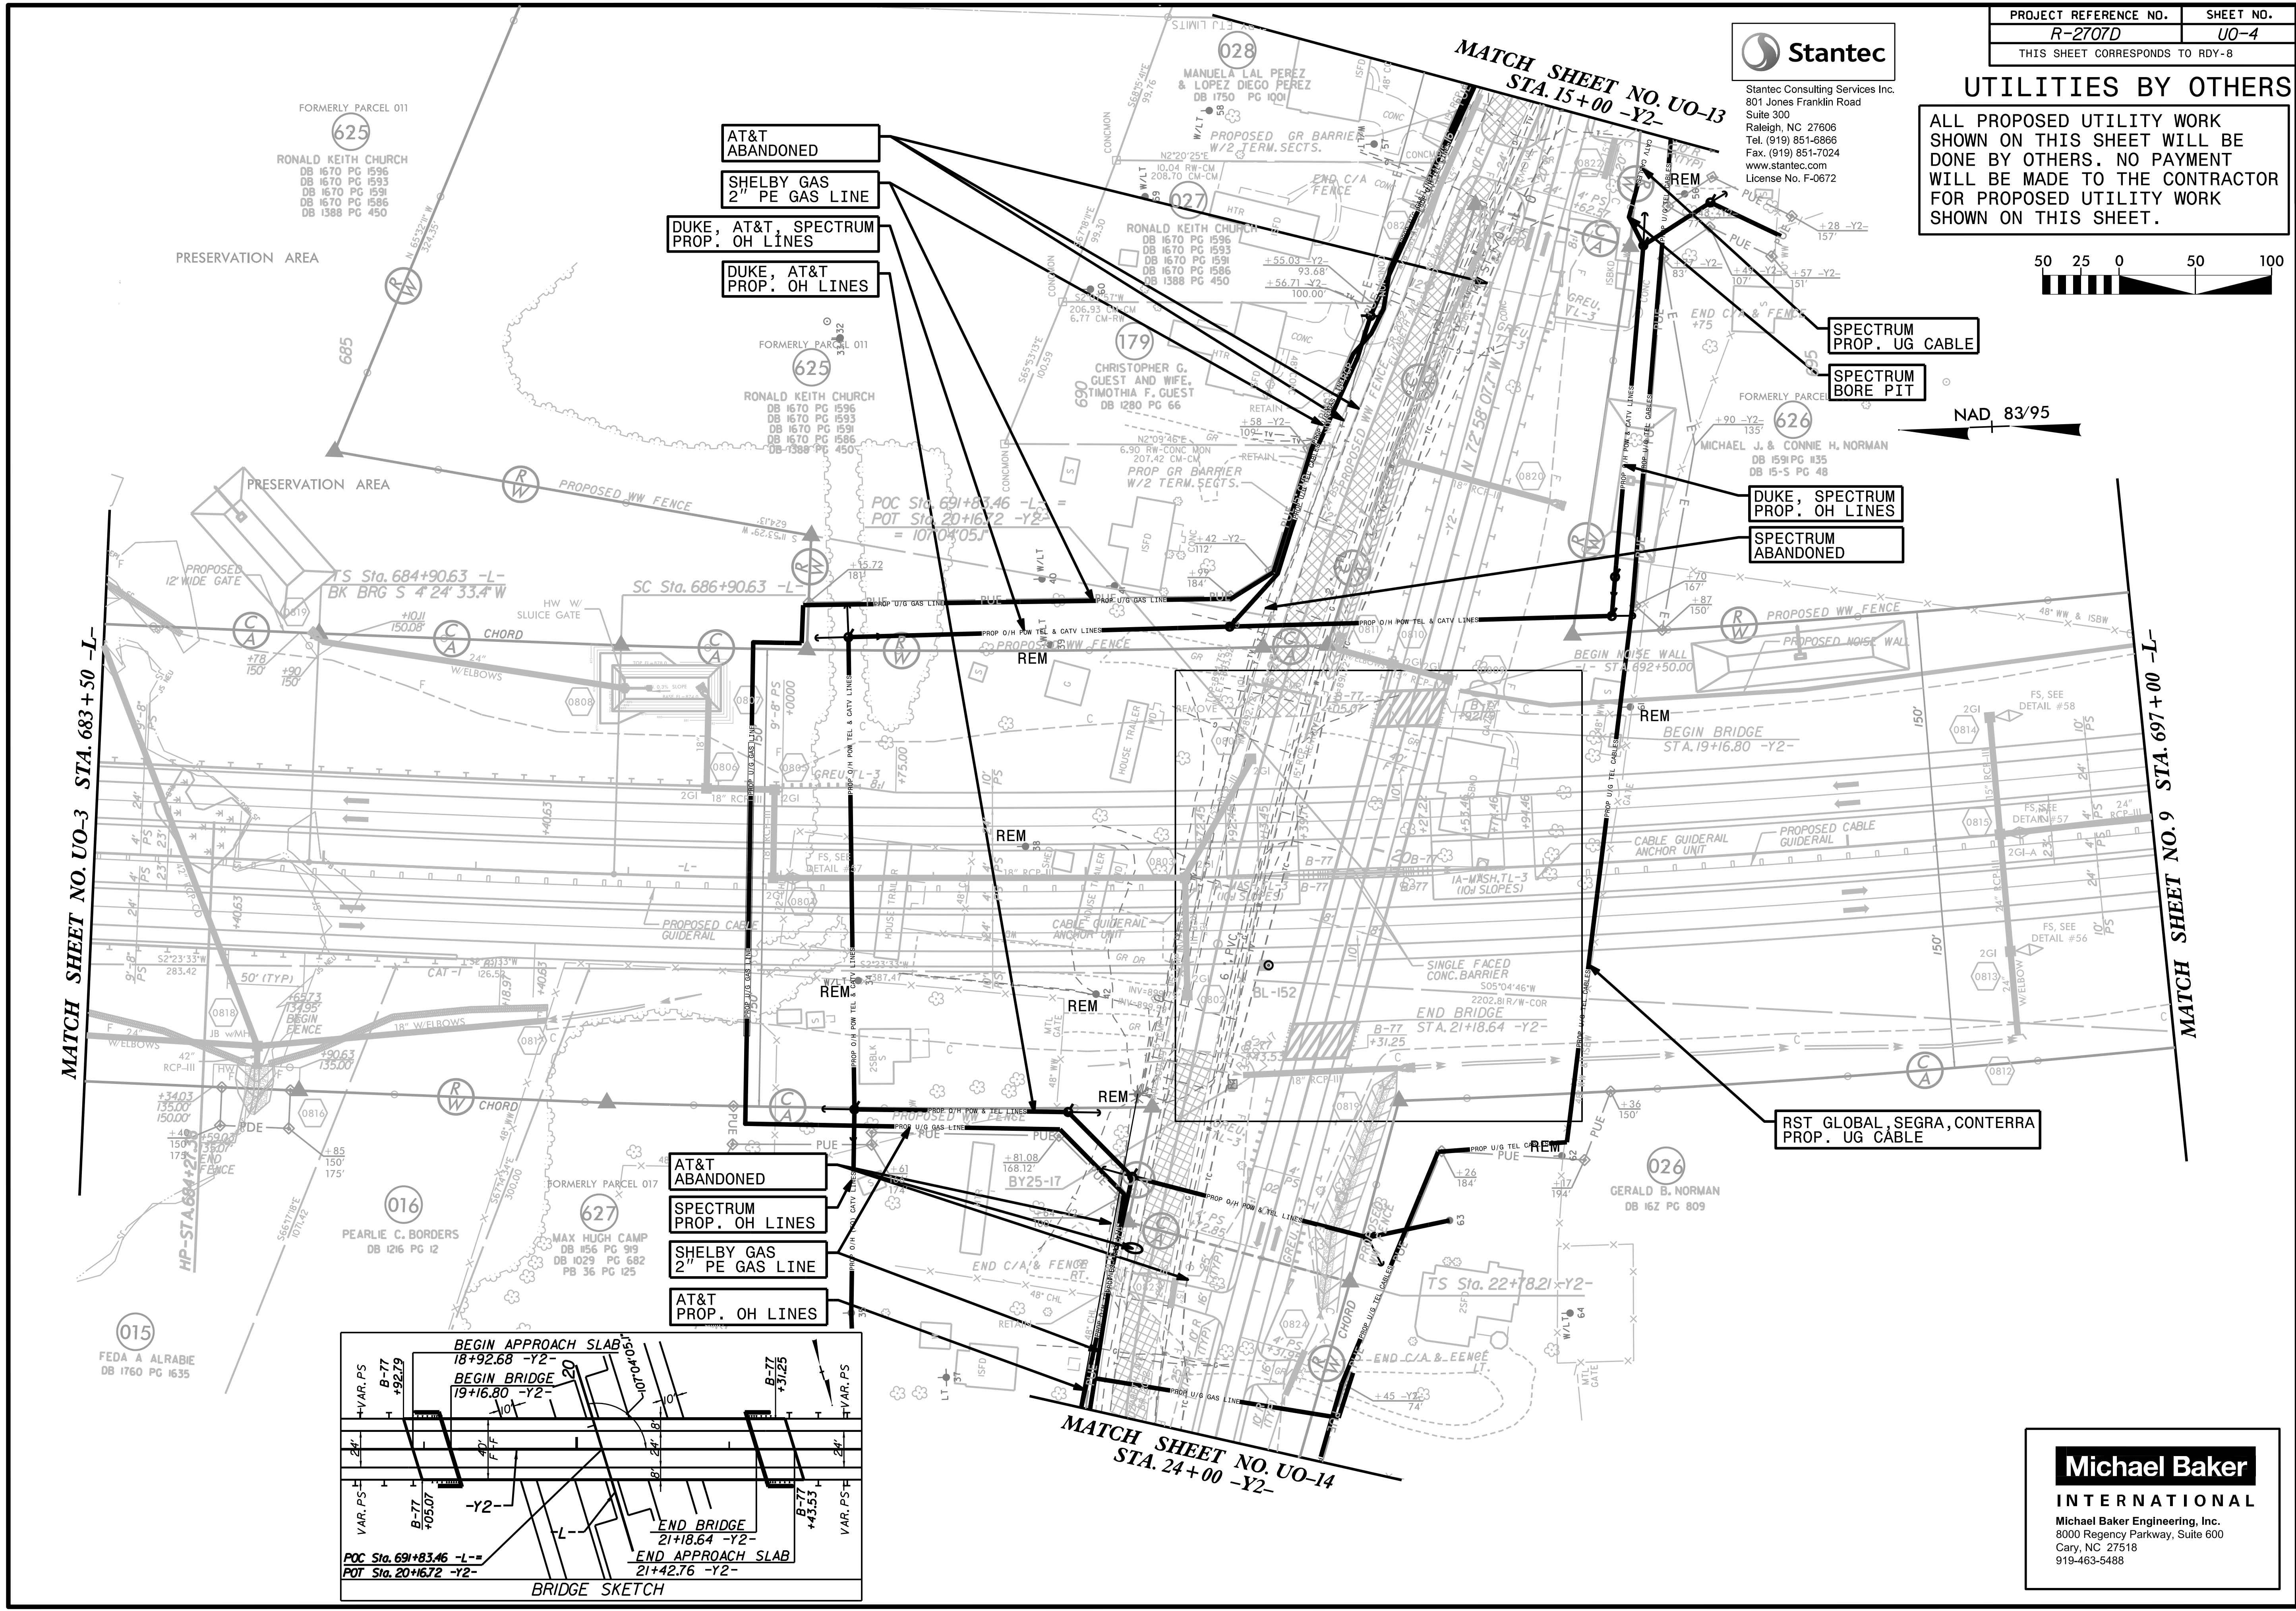

MATCH SHEET NO. UO-3 STA. 683+50 -L-


MATCH SHEET NO. 9 STA. 697+00 -L-

AT&T ABANDONED
SHELBY GAS 2" PE GAS LINE
DUKE, AT&T, SPECTRUM PROP. OH LINES
DUKE, AT&T PROP. OH LINES

SPECTRUM PROP. UG CABLE
SPECTRUM BORE PIT
DUKE, SPECTRUM PROP. OH LINES
SPECTRUM ABANDONED

RST GLOBAL, SEGRA, CONTERRA PROP. UG CABLE

AT&T ABANDONED
SPECTRUM PROP. OH LINES
SHELBY GAS 2" PE GAS LINE
AT&T PROP. OH LINES

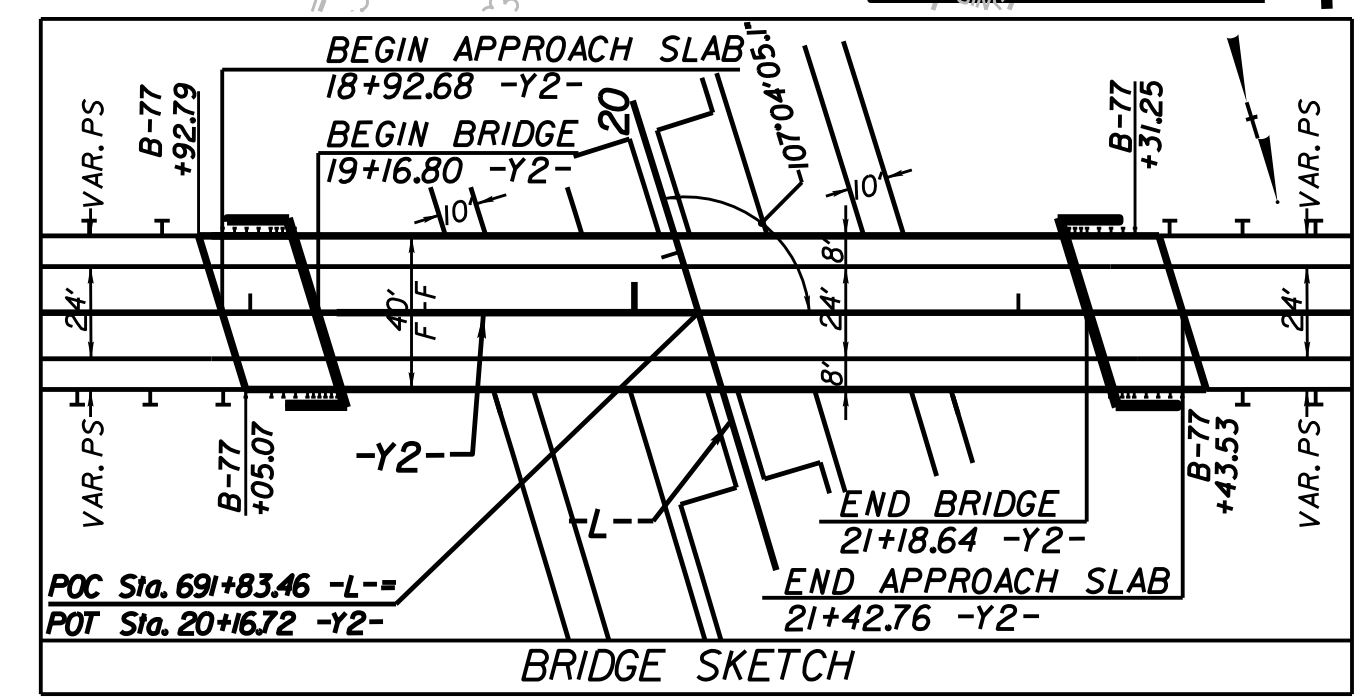

MATCH SHEET NO. UO-14 STA. 24+00 -Y2-

Michael Baker INTERNATIONAL
Michael Baker Engineering, Inc.
8000 Regency Parkway, Suite 600
Cary, NC 27518
919-463-5488